


END IMPROVEMENT CONTRACT 60R30 STA. 3982+08
 BEGIN WORK CONTRACT 60R31 STA. 3982+08

MATCH LINE STA. 398+00


MATCH LINE STA. 3969+00
 SEE DRAWING DU-06

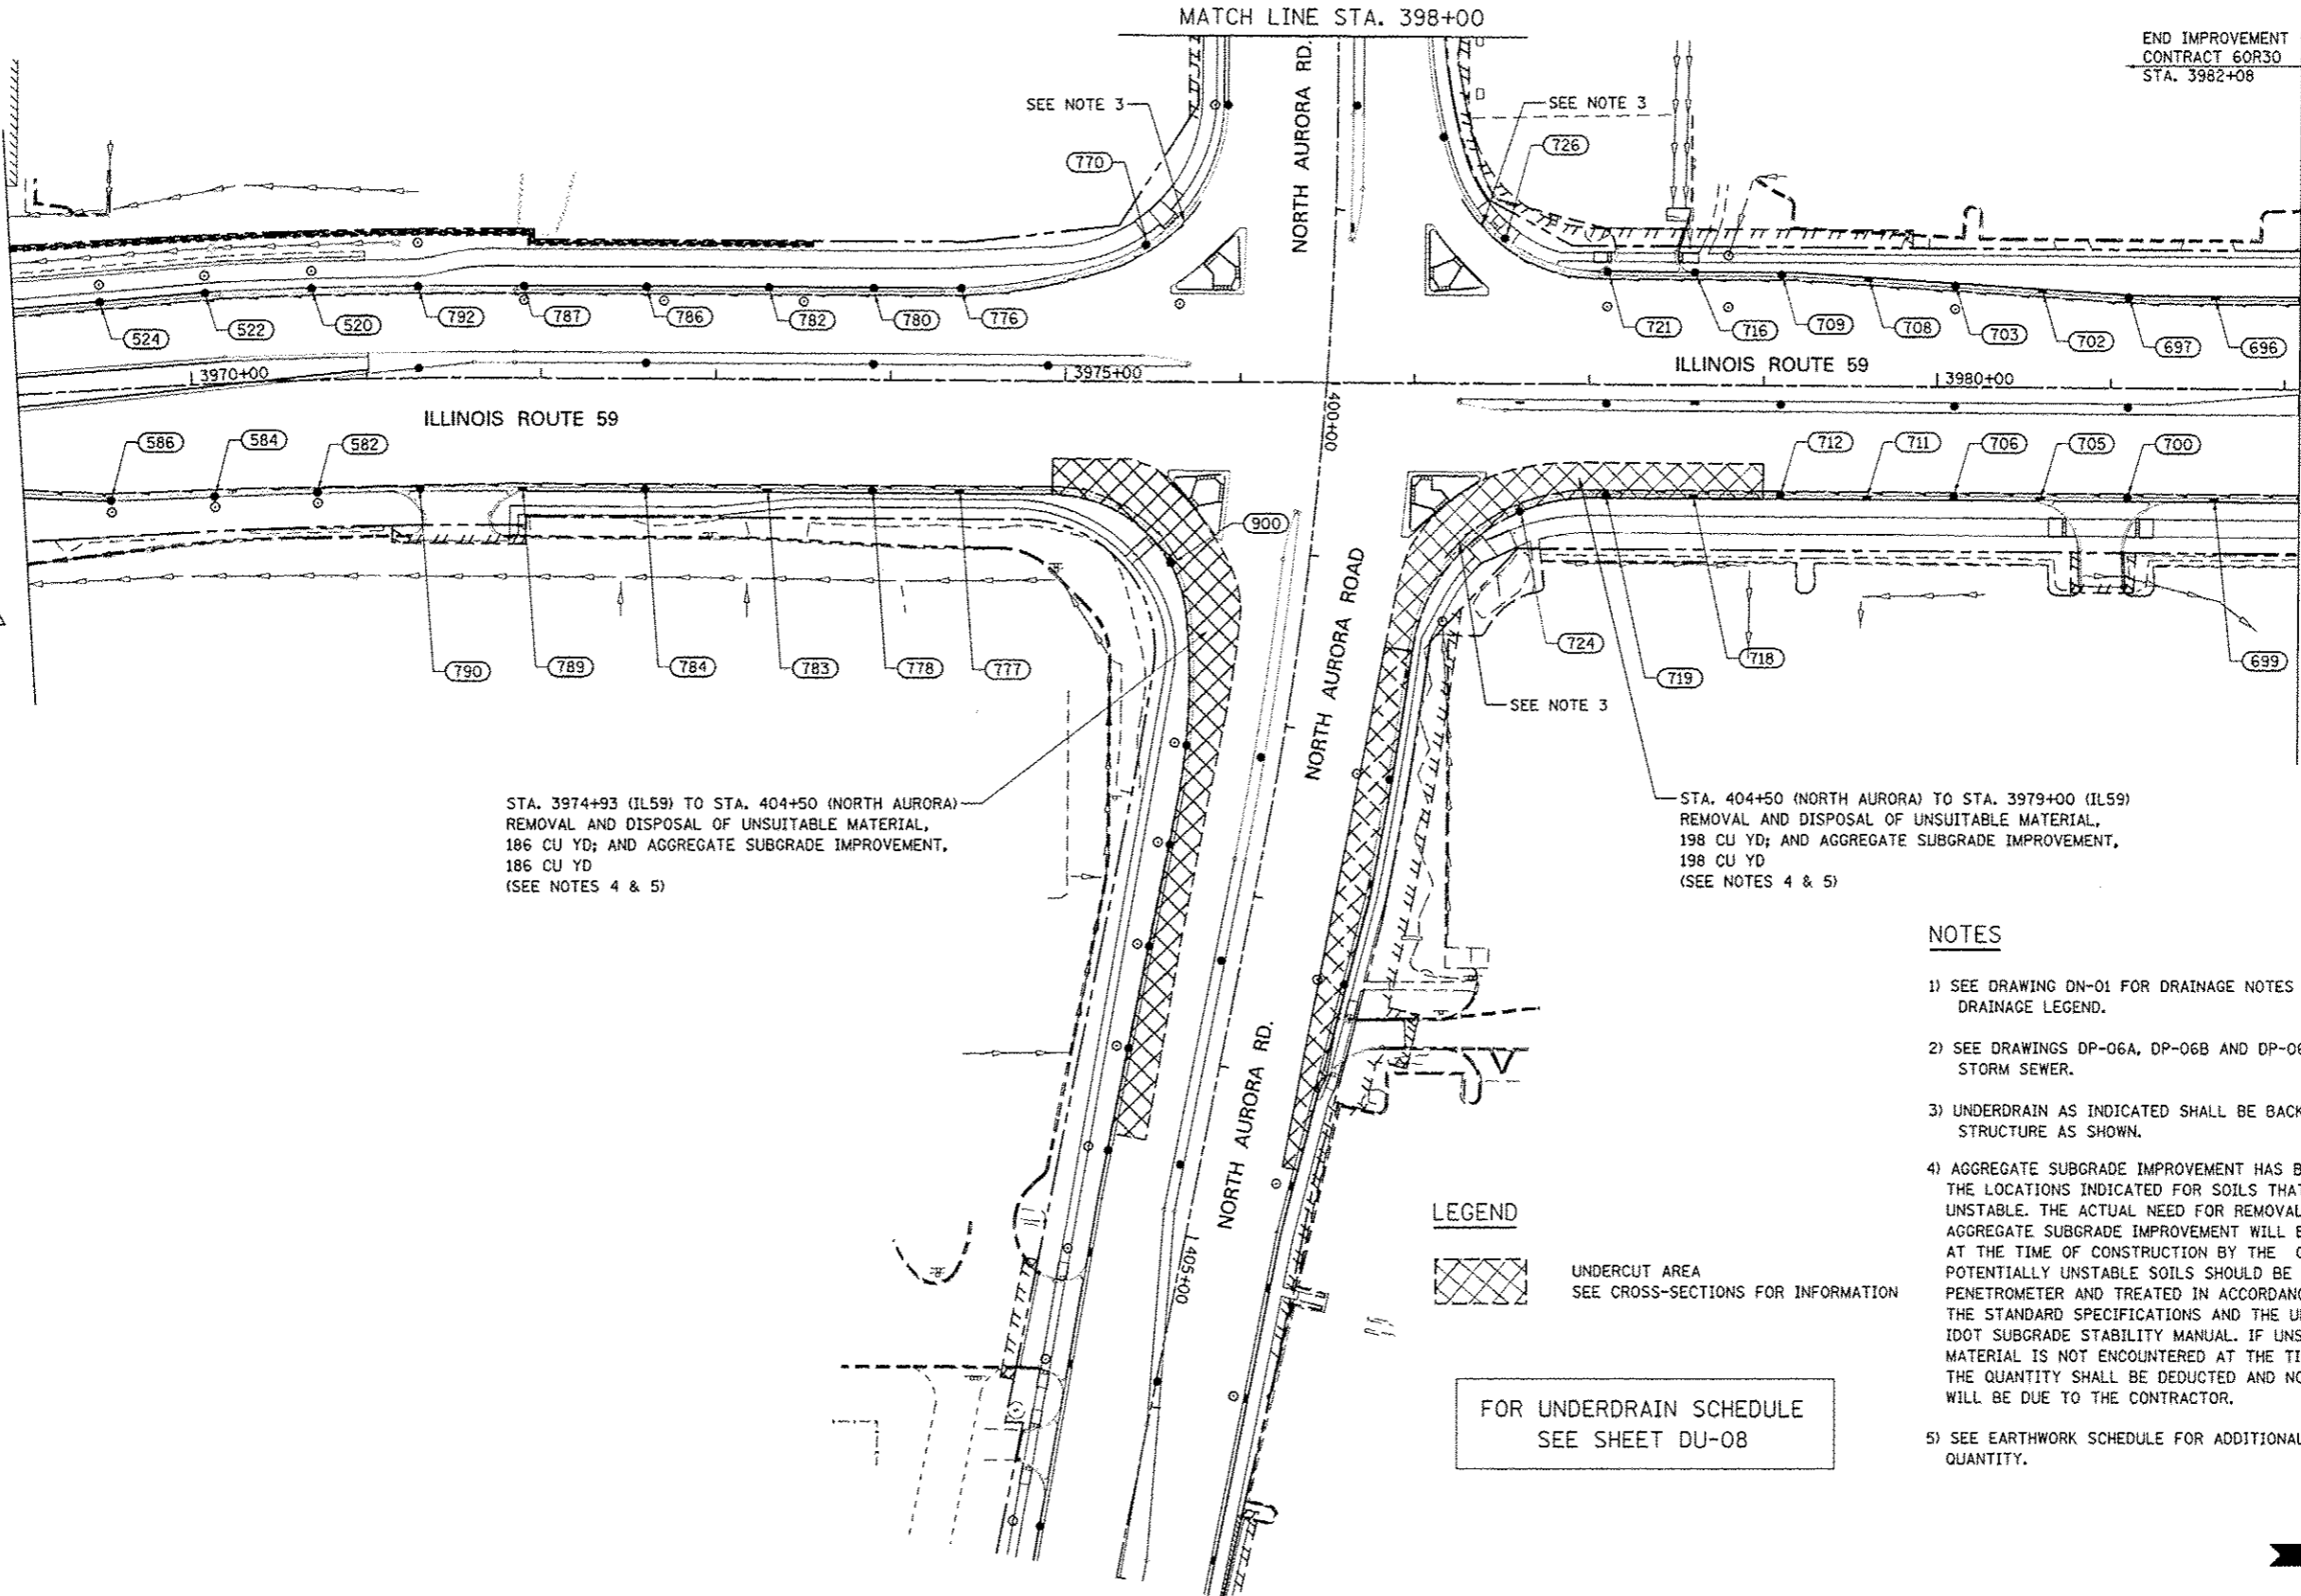

STA. 3974+93 (IL59) TO STA. 404+50 (NORTH AURORA)
 REMOVAL AND DISPOSAL OF UNSUITABLE MATERIAL,
 186 CU YD; AND AGGREGATE SUBGRADE IMPROVEMENT,
 186 CU YD
 (SEE NOTES 4 & 5)

STA. 404+50 (NORTH AURORA) TO STA. 3979+00 (IL59)
 REMOVAL AND DISPOSAL OF UNSUITABLE MATERIAL,
 198 CU YD; AND AGGREGATE SUBGRADE IMPROVEMENT,
 198 CU YD
 (SEE NOTES 4 & 5)


LEGEND

 UNDERCUT AREA
 SEE CROSS-SECTIONS FOR INFORMATION

FOR UNDERDRAIN SCHEDULE
 SEE SHEET DU-08

NOTES

- 1) SEE DRAWING DN-01 FOR DRAINAGE NOTES AND PROPOSED DRAINAGE LEGEND.
- 2) SEE DRAWINGS DP-06A, DP-06B AND DP-06C FOR PROPOSED STORM SEWER.
- 3) UNDERDRAIN AS INDICATED SHALL BE BACK-PITCHED TO STRUCTURE AS SHOWN.
- 4) AGGREGATE SUBGRADE IMPROVEMENT HAS BEEN PROVIDED FOR USE AT THE LOCATIONS INDICATED FOR SOILS THAT TEND TO BE UNSUITABLE OR UNSTABLE. THE ACTUAL NEED FOR REMOVAL AND REPLACEMENT WITH AGGREGATE SUBGRADE IMPROVEMENT WILL BE DETERMINED IN THE FIELD AT THE TIME OF CONSTRUCTION BY THE GEOTECHNICAL ENGINEER. ALL POTENTIALLY UNSTABLE SOILS SHOULD BE TESTED WITH A STATIC CONE PENETROMETER AND TREATED IN ACCORDANCE WITH ARTICLE 301.04 OF THE STANDARD SPECIFICATIONS AND THE UNDERCUT GUIDELINES IN THE IDOT SUBGRADE STABILITY MANUAL. IF UNSTABLE AND/ OR UNSUITABLE MATERIAL IS NOT ENCOUNTERED AT THE TIME OF CONSTRUCTION, THEN THE QUANTITY SHALL BE DEDUCTED AND NO ADDITIONAL COMPENSATION WILL BE DUE TO THE CONTRACTOR.
- 5) SEE EARTHWORK SCHEDULE FOR ADDITIONAL INFORMATION REGARDING QUANTITY.

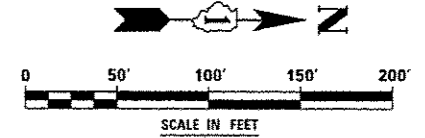

DESIGNED <i>PJO</i>	REVISED - ADDENDUM A 02/20/2013
DRAWN <i>KES</i>	REVISED -
CHECKED <i>JCM</i>	REVISED -
DATE <i>12/14/2012</i>	REVISED -

**STATE OF ILLINOIS
 DEPARTMENT OF TRANSPORTATION**

PIPE UNDERDRAINS AND UNDERCUT PLAN - ILLINOIS ROUTE 59

SCALE: AS SHOWN SHEET NO. 7 OF 8 SHEETS STA. 3969+00 TO STA. END

F.A.P. RTE.	SECTION	COUNTY	TOTAL SHEETS	SHEET NO.
338	(112 & 113) WRS-7	DUPAGE	1156	498
DU-07		CONTRACT NO. 60R30		
ILLINOIS FED. AID PROJECT				