

SYMBOL LEGEND


- INDICATES SIGN IS MOUNTED TO SIGNAL MAST ARM, SEE SIGNAL PLANS (TYP.)
- INDICATES SIGN IS MOUNTED TO A TRAFFIC SIGNAL POLE (TYP.)
- REGULATORY SIGN (R SERIES)
- WARNING SIGN (W SERIES)
- GUIDE SIGN (D/M SERIES)
- SPECIAL/OTHER SIGNS

PAVEMENT MARKING LEGEND (SEE NOTE 6)

- A PAVEMENT MARKING - LINE 4", SOLID WHITE
- B PAVEMENT MARKING - LINE 4", WHITE SKIP-DASH (10' LINE - 30' SPACE) WITH RAISED REFLECTIVE PAVEMENT MARKERS, ONE-WAY CRYSTAL (SPACED AT 80' C-C)
- C PAVEMENT MARKING - LINE 4", DOUBLE YELLOW WITH RAISED REFLECTIVE PAVEMENT MARKERS, ONE-WAY AMBER (SPACED AT 40' C-C)
- D PAVEMENT MARKING - LINE 4", DOUBLE YELLOW WITH RAISED REFLECTIVE PAVEMENT MARKERS, TWO-WAY AMBER (SPACED AT 40' C-C)
- E PAVEMENT MARKING - LINE 6", SOLID WHITE WITH RAISED REFLECTIVE PAVEMENT MARKERS, ONE-WAY CRYSTAL (SPACED AT 40' C-C)
- F PAVEMENT MARKING - LINE 6", WHITE DOTTED (2' LINE - 6' SPACE, UNLESS OTHERWISE NOTED)
- G PAVEMENT MARKING - LINE 6", SOLID WHITE
- H PAVEMENT MARKING - LINE 6", SOLID WHITE WITH 12" SOLID WHITE DIAGONALS AT 45°, SPACED AT 2'
- I PAVEMENT MARKING - LINE 8", SOLID WHITE
- J PAVEMENT MARKING - LINE 12", SOLID WHITE
- K PAVEMENT MARKING - LINE 12", SOLID YELLOW
- L PAVEMENT MARKING - LINE 24", SOLID WHITE
- M PAVEMENT MARKING - LETTERS & SYMBOLS


NOTES

1. SIGNAL POLES REQUIRE PEDESTRIAN PUSH BUTTON(S). EACH PUSH BUTTON SHALL HAVE REGULATORY SIGN R10-36-915 (LEGEND 10R/10L) INSTALLED ABOVE THE PUSH BUTTON. SEE PEDESTRIAN BUTTON SIGN MOUNT DETAIL ON SPECIAL USE SIGNS LEGEND SHEET.
2. PAVEMENT MARKINGS AND RAISED REFLECTIVE PAVEMENT MARKERS SHALL BE PLACED IN ACCORDANCE WITH IDOT DISTRICT 1 DETAILS TC-11 AND TC-13.
3. SIGN LOCATIONS MAY VARY BASED ON FIELD CONDITIONS.
4. ALL POST-MOUNTED SIGNS SHALL BE MOUNTED ON TELESCOPING POLES IN ACCORDANCE WITH HIGHWAY STANDARD 728001 UNLESS OTHERWISE NOTED.
5. SEE TRAFFIC SIGNAL PLANS FOR MAST ARM MOUNTED STREET NAME SIGNS.
6. ALL PERMANENT PAVEMENT MARKING ON PCC PAVEMENT SHALL BE POLYUREA PAVEMENT MARKING, TYPE I AND ON HMA PAVEMENT SHALL BE THERMOPLASTIC PAVEMENT MARKING OF THE TYPE SPECIFIED IN THE PAVEMENT MARKING LEGEND.

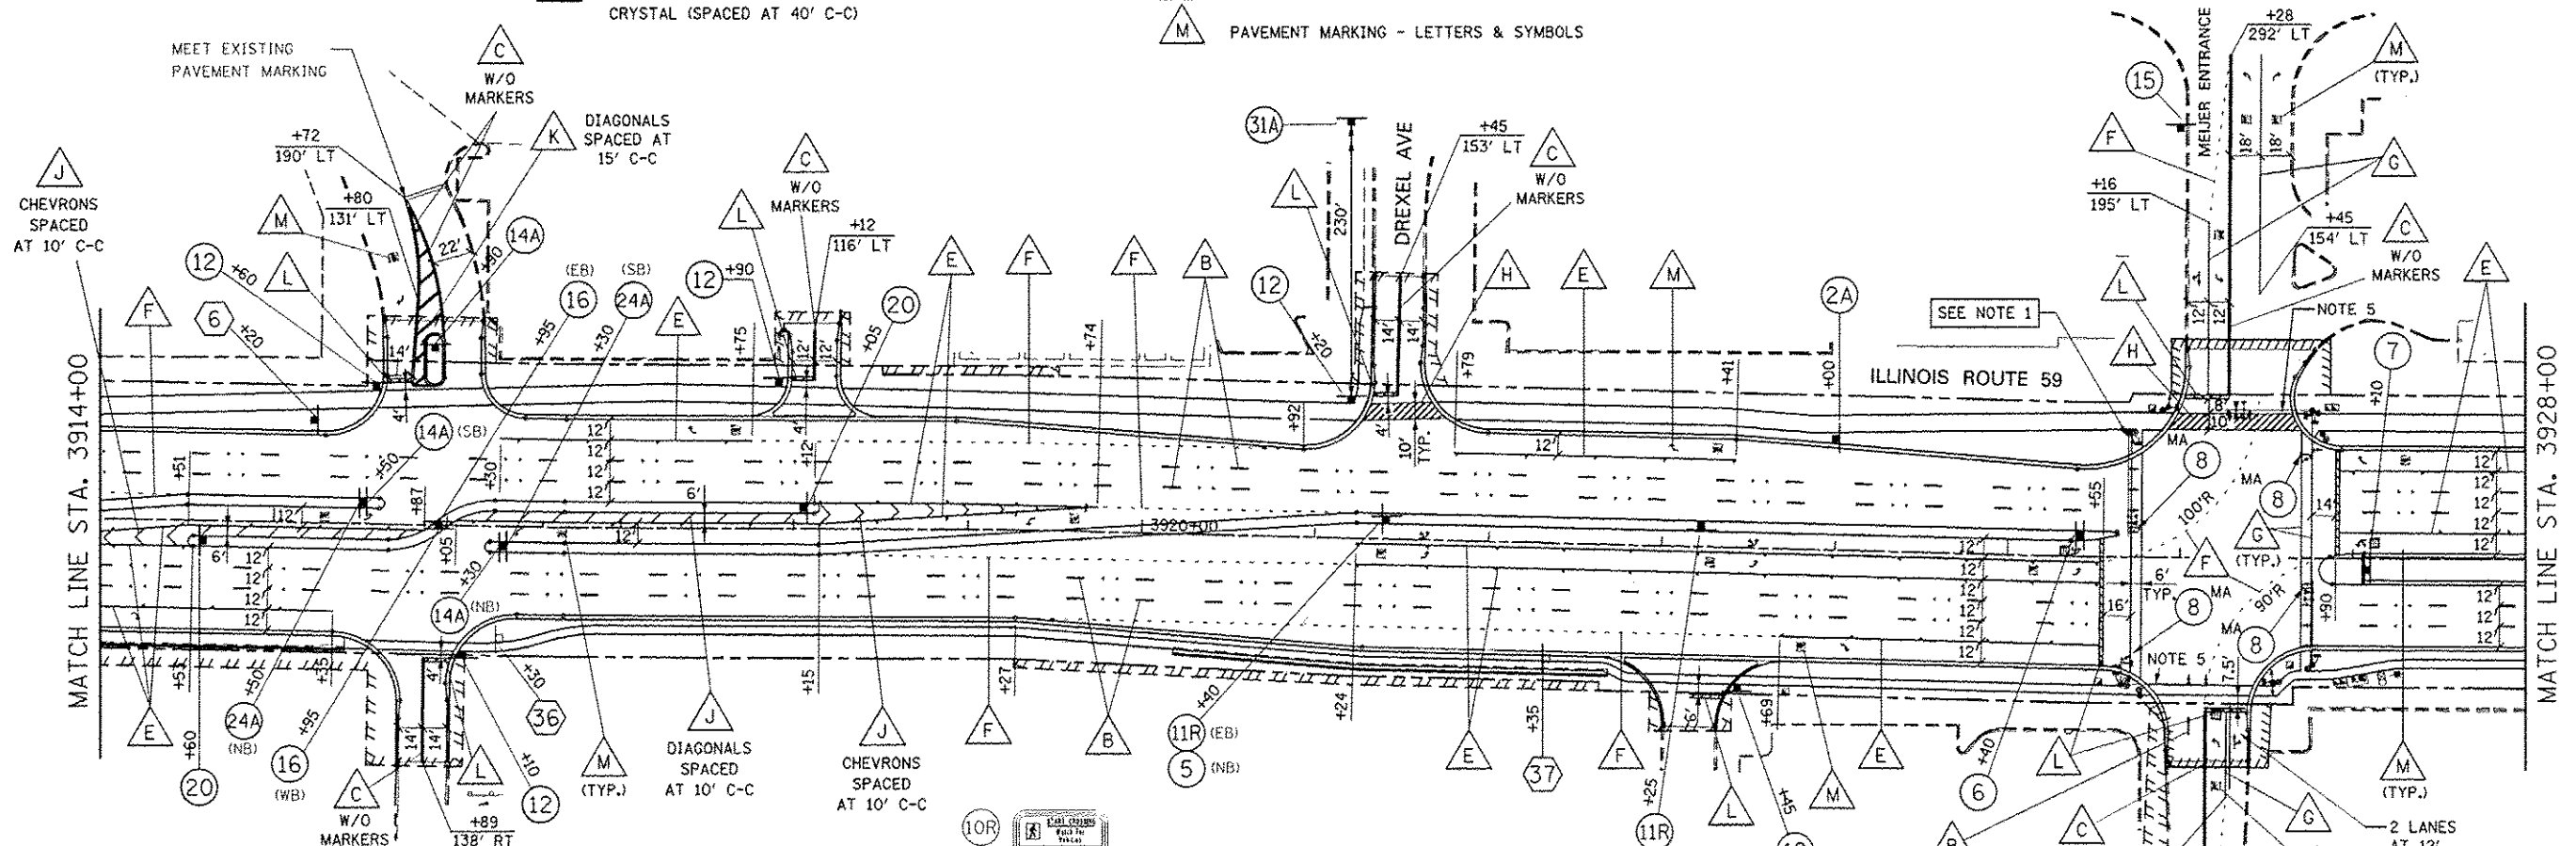

SIGN LEGEND

- 2A SPEED LIMIT 40 R2-1-3036 (40 MPH)
- 5 ON GREEN ARROW ONLY R3-8(SPECIAL)-3630
- NO U-TURN VEHICLES OVER 22 FEET R-SPECIAL-2430
- 6 ON GREEN ARROW ONLY R3-8(SPECIAL)-3630 (NB)
- NO U-TURN VEHICLES OVER 22 FEET R-SPECIAL-2430 (SB)
- 7 ON GREEN ARROW ONLY R3-8-3630 (SB)
- NO U-TURN VEHICLES OVER 22 FEET R4-7-2430 (NB)
- R-SPECIAL-2430 (SB)
- 8 LEFT ON GREEN ARROW ONLY R10-5-3036
- 10R R10-3R-915
- 10L R10-3L-915
- 11R ONE WAY R6-2R-2430
- 12 STOP ONLY R1-1-30 R3-5R-3036 MOUNT ON SEPARATE POSTS
- 16 DO NOT ENTER R5-1-30
- 20 LEFT TURN LANE R3-1100-24
- 24A ONLY R3-5L-2430
- 31A ONLY R3-5R-2430
- 36 400 SOUTH RELOCATE SIGN PANEL ASSEMBLY - TYPE A D10-SPECIAL-1236
- 37 300 SOUTH RELOCATE SIGN PANEL ASSEMBLY - TYPE A D10-SPECIAL-1236

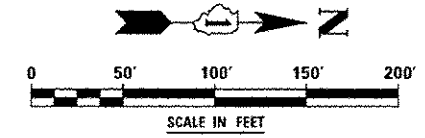

DESIGNED PJO	REVISED - ADDENDUM A 02/20/2013	STATE OF ILLINOIS DEPARTMENT OF TRANSPORTATION	PAVEMENT MARKING AND SIGNING - ILLINOIS ROUTE 59		F.A.P. RTE.	SECTION	COUNTY	TOTAL SHEETS	SHEET NO.
DRAWN KES	REVISED -		SCALE: AS SHOWN	SHEET NO. 3 OF 21 SHEETS	338	(112 & 113) WRS-7	DUPAGE	1156	577
CHECKED JCM	REVISED -		STA. 3914+00	TO STA. 3928+00	CONTRACT NO. 60R30				
DATE 12/14/2012	REVISED -					ILLINOIS FED. AID PROJECT			