


FOR PAVEMENT MARKING LEGEND SEE PREVIOUS SHEET

**SYMBOL LEGEND**

- INDICATES SIGN IS MOUNTED TO SIGNAL MAST ARM, SEE SIGNAL PLANS (TYP.)
- INDICATES SIGN IS MOUNTED TO A TRAFFIC SIGNAL POLE (TYP.)
- REGULATORY SIGN (R SERIES)
- WARNING SIGN (W SERIES)
- GUIDE SIGN (D/M SERIES)
- SPECIAL/OTHER SIGNS


**NOTES**

1. SIGNAL POLES REQUIRE PEDESTRIAN PUSH BUTTON(S). EACH PUSH BUTTON SHALL HAVE REGULATORY SIGN R10-3e-915 (LEGEND 10R/10L) INSTALLED ABOVE THE PUSH BUTTON. SEE PEDESTRIAN BUTTON SIGN MOUNT DETAIL ON SPECIAL USE SIGNS LEGEND SHEET.
2. PAVEMENT MARKINGS AND RAISED REFLECTIVE PAVEMENT MARKERS SHALL BE PLACED IN ACCORDANCE WITH IDOT DISTRICT 1 DETAILS TC-11 AND TC-13.
3. SIGN LOCATIONS MAY VARY BASED ON FIELD CONDITIONS.
4. ALL POST-MOUNTED SIGNS SHALL BE MOUNTED ON TELESCOPING POLES IN ACCORDANCE WITH HIGHWAY STANDARD 728001 UNLESS OTHERWISE NOTED.
5. SEE TRAFFIC SIGNAL PLANS FOR MAST ARM MOUNTED STREET NAME SIGNS.
6. ALL PERMANENT PAVEMENT MARKING ON PCC PAVEMENT SHALL BE POLYUREA PAVEMENT MARKING, TYPE I AND ON HMA PAVEMENT SHALL BE THERMOPLASTIC PAVEMENT MARKING OF THE TYPE SPECIFIED IN THE PAVEMENT MARKING LEGEND.

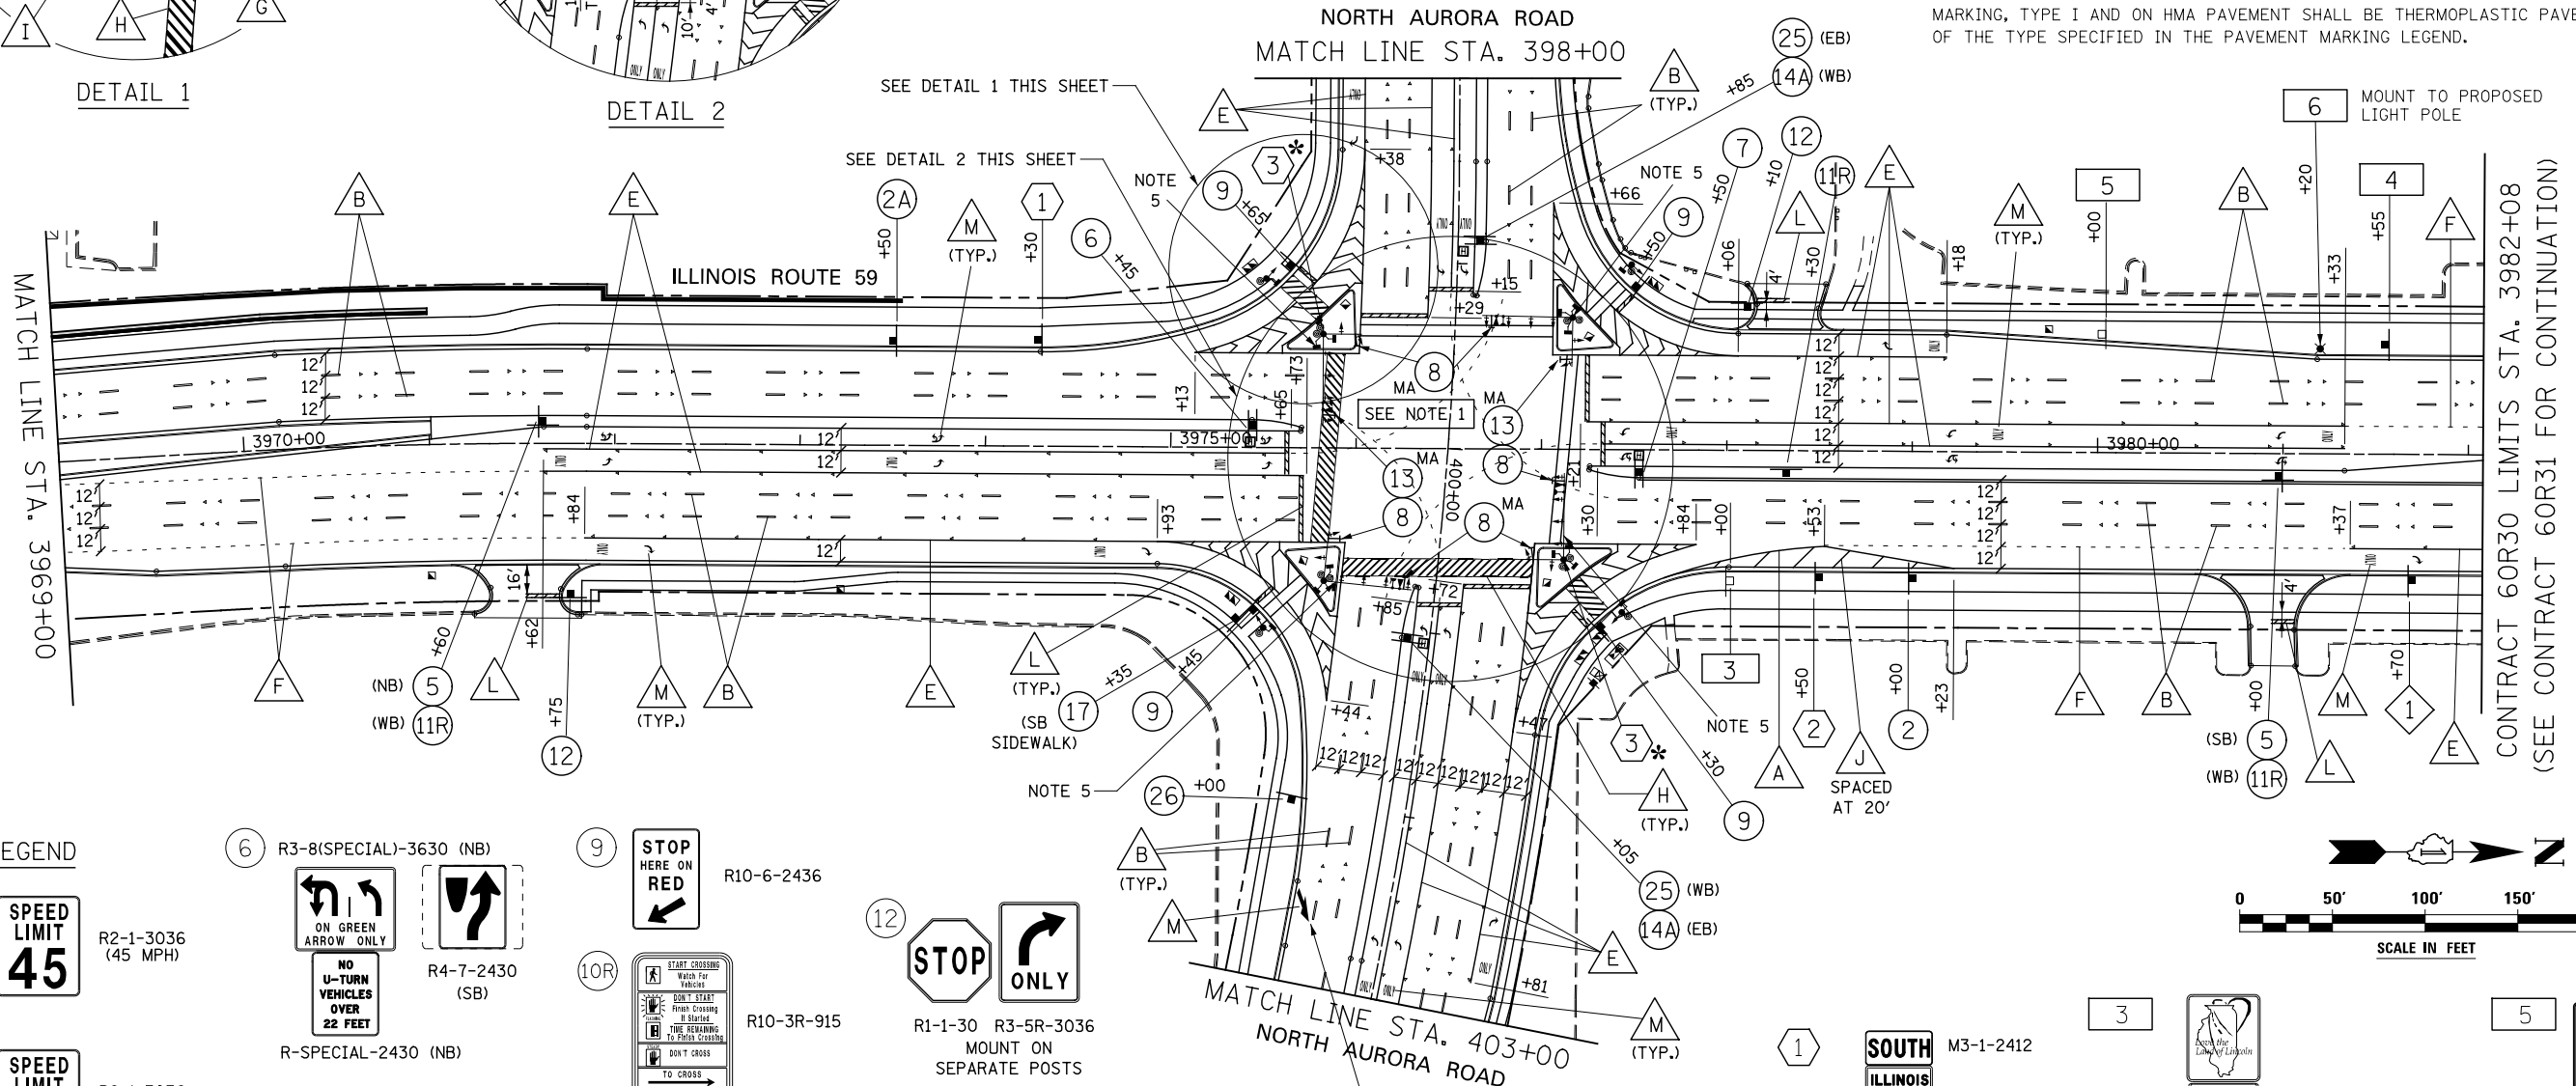

**SIGN LEGEND**

<p>② SPEED LIMIT 45 (45 MPH) R2-1-3036</p> <p>②A SPEED LIMIT 40 (40 MPH) R2-1-3036</p> <p>⑤ ON GREEN ARROW ONLY NO U-TURN VEHICLES OVER 22 FEET R3-8(SPECIAL)-3630</p> <p>⑥ R3-8(SPECIAL)-3630 (NB) ON GREEN ARROW ONLY NO U-TURN VEHICLES OVER 22 FEET R4-7-2430 (SB)</p> <p>⑦ R3-8(SPECIAL)-3630 (SB) ON GREEN ARROW ONLY NO U-TURN VEHICLES OVER 22 FEET R4-7-2430 (NB)</p> <p>⑧ LEFT ON GREEN ARROW ONLY R10-5-3036</p>	<p>⑨ STOP HERE ON RED R10-6-2436</p> <p>⑩R START CROSSING R10-3R-915</p> <p>⑩L START CROSSING R10-3L-915</p> <p>⑪R ONE WAY R6-2R-2430</p> <p>⑫ STOP ONLY R1-1-30 R3-5R-3036 MOUNT ON SEPARATE POSTS</p> <p>⑬ U-TURN YIELD TO RIGHT TURN R10-16-3036</p> <p>⑭A NO U-TURN VEHICLES OVER 22 FEET R4-7-2430</p> <p>⑰ SIDEWALK ENDS AHEAD R9-11-2418 (MODIFIED)</p>	<p>⑮ ONLY ONLY R3-8-3630</p> <p>⑯ TRUCK ROUTE R14-1-2418 M6-3-2115</p>
---	--	--

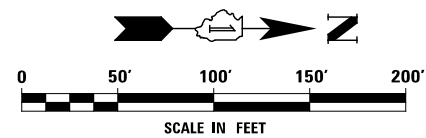

<p>① SOUTH ILLINOIS 59 M3-1-2412</p> <p>② NORTH ILLINOIS 59 M1-I100-24</p> <p>③ ILLINOIS 59 M1-I100-24 M6-4-2115</p>	<p>④ RELOCATE SIGN PANEL ASSEMBLY - TYPE B I1-I107a "5 STAR WINDOW"</p> <p>⑤ RELOCATE SIGN PANEL ASSEMBLY - TYPE A SPECIAL-IL-EMISSIONS(RT)-2436</p> <p>⑥ RELOCATE SIGN PANEL TO LIGHT POLE SPECIAL-NAPERVILLE-3054</p>
--	---

STATE OF ILLINOIS DEPARTMENT OF TRANSPORTATION

**PAVEMENT MARKING AND SIGNING - ILLINOIS ROUTE 59**

F.A.P. RTE.	SECTION	COUNTY	TOTAL SHEETS	SHEET NO.
338	(112 & 113) WRS-7	DUPAGE	1156	585
				CONTRACT NO. 60R30

SCALE: AS SHOWN SHEET NO. 7 OF 21 SHEETS STA. 3969+00 TO STA. 3982+08

ILLINOIS FED. AID PROJECT

DESIGNED	PJO	REVISED	-
DRAWN	KES	REVISED	-
CHECKED	JCM	REVISED	-
DATE	12/14/2012	REVISED	-