

PAVEMENT MARKING LEGEND (SEE NOTE 7)

- | | | | |
|----------|---|----------|---|
| A | PAVEMENT MARKING - LINE 4", SOLID WHITE | F | PAVEMENT MARKING - LINE 6", WHITE DOTTED (2' LINE - 6' SPACE, UNLESS OTHERWISE NOTED) |
| B | PAVEMENT MARKING - LINE 4", WHITE SKIP-DASH (10' LINE - 30' SPACE) WITH RAISED REFLECTIVE PAVEMENT MARKERS, ONE-WAY CRYSTAL (SPACED AT 80' C-C) | G | PAVEMENT MARKING - LINE 6", SOLID WHITE |
| C | PAVEMENT MARKING - LINE 4", DOUBLE YELLOW WITH RAISED REFLECTIVE PAVEMENT MARKERS, ONE-WAY AMBER (SPACED AT 40' C-C) | H | PAVEMENT MARKING - LINE 6", SOLID WHITE WITH 12" SOLID WHITE DIAGONALS AT 45°, SPACED AT 2' |
| D | PAVEMENT MARKING - LINE 4", DOUBLE YELLOW WITH RAISED REFLECTIVE PAVEMENT MARKERS, TWO-WAY AMBER (SPACED AT 40' C-C) | I | PAVEMENT MARKING - LINE 8", SOLID WHITE |
| E | PAVEMENT MARKING - LINE 6", SOLID WHITE WITH RAISED REFLECTIVE PAVEMENT MARKERS, ONE-WAY CRYSTAL (SPACED AT 40' C-C) | J | PAVEMENT MARKING - LINE 12", SOLID WHITE |
| | | K | PAVEMENT MARKING - LINE 12", SOLID YELLOW |
| | | L | PAVEMENT MARKING - LINE 24", SOLID WHITE |
| | | M | PAVEMENT MARKING - LETTERS & SYMBOLS |

SYMBOL LEGEND




- INDICATES SIGN IS MOUNTED TO SIGNAL MAST ARM, SEE SIGNAL PLANS TYP.
- INDICATES SIGN IS MOUNTED TO A TRAFFIC SIGNAL POLE TYP.
- 1** REGULATORY SIGN (R SERIES)
- 1** WARNING SIGN (W SERIES)
- 1** GUIDE SIGN (D/M SERIES)
- 1** SPECIAL/OTHER SIGNS

NOTES

- SIGNAL POLES REQUIRE PEDESTRIAN PUSH BUTTON(S). EACH PUSH BUTTON SHALL HAVE REGULATORY SIGN R10-3e-915 (LEGEND 10R/10L) INSTALLED ABOVE THE PUSH BUTTON. SEE PEDESTRIAN BUTTON SIGN MOUNT DETAIL ON SPECIAL USE SIGNS LEGEND SHEET.
- PAVEMENT MARKINGS AND RAISED REFLECTIVE PAVEMENT MARKERS SHALL BE PLACED IN ACCORDANCE WITH IDOT DISTRICT 1 DETAILS TC-11 AND TC-13.
- SIGN LOCATIONS MAY VARY BASED ON FIELD CONDITIONS.
- ALL POST-MOUNTED SIGNS SHALL BE MOUNTED ON TELESCOPING POLES IN ACCORDANCE WITH HIGHWAY STANDARD 728001 UNLESS OTHERWISE NOTED.
- ALL EXISTING SIGNS WEST OF STA. 386+89 ARE TO REMAIN. SIGNS ARE NOT SHOWN.
- MAST ARM MOUNTED STREET NAME SIGNS ARE INTERNALLY ILLUMINATED, SEE TRAFFIC SIGNAL PLANS.
- ALL PERMANENT PAVEMENT MARKING ON PCC PAVEMENT SHALL BE POLYUREA PAVEMENT MARKING, TYPE I AND ON HMA PAVEMENT SHALL BE THERMOPLASTIC PAVEMENT MARKING OF THE TYPE SPECIFIED IN THE PAVEMENT MARKING LEGEND.

SIGN LEGEND

- | | | | | | |
|--------------|--|-------------------------|-------------|--|---|
| (2A) | | R2-1-3036 (40 MPH) | (31) | | R3-5R-3036 |
| (21A) | | R3-8b-4830 | (32) | | R10-15-30 |
| (26) | | R14-1-2418
M6-3-2115 | 8 | | RELOCATE SIGN PANEL ASSEMBLY - TYPE A SPECIAL-NEIGHBORHOOD-24 |

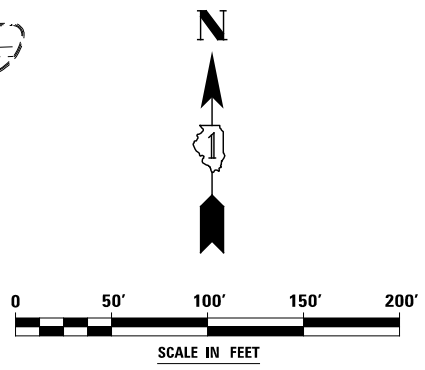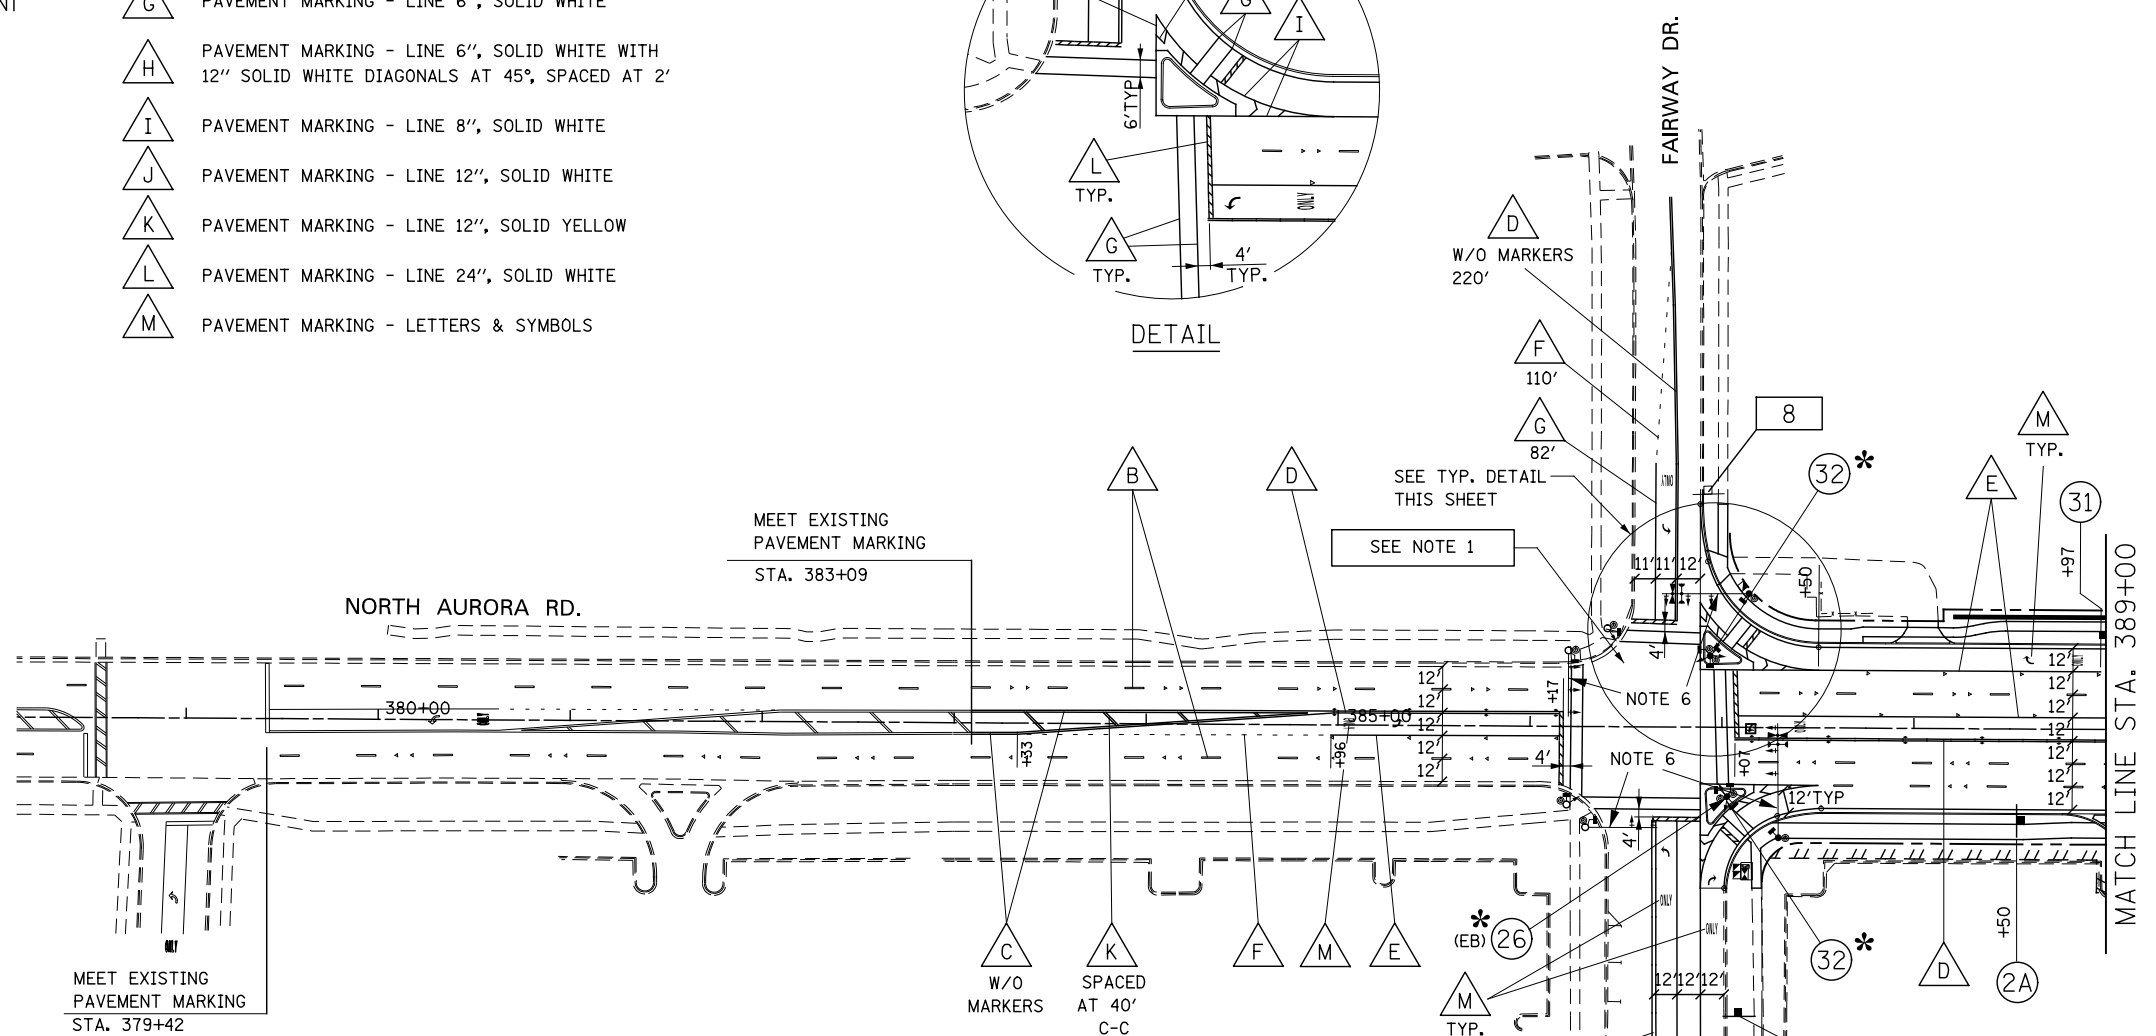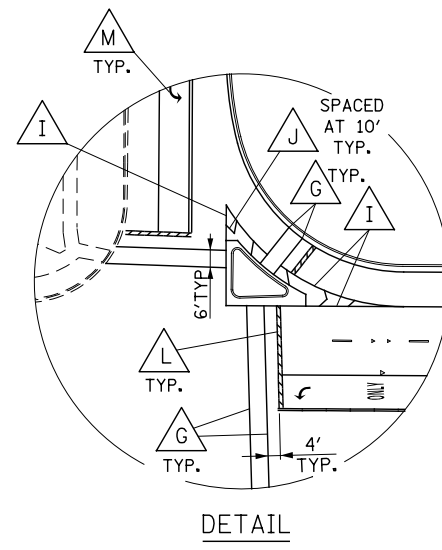

DESIGNED <i>PJO</i>	REVISED -	STATE OF ILLINOIS DEPARTMENT OF TRANSPORTATION	PAVEMENT MARKING AND SIGNING - NORTH AURORA ROAD			F.A.P. RTE.	SECTION	COUNTY	TOTAL SHEETS	SHEET NO.	
DRAWN <i>KES</i>	REVISED -		SCALE: AS SHOWN	SHEET NO. 15 OF 21 SHEETS	STA. 379+00	TO STA. 389+00	338	(112 & 113) WRS-7	DUPAGE	1156	586
CHECKED <i>JCM</i>	REVISED -					CONTRACT NO. 60R30					
DATE <i>12/14/2012</i>	REVISED -					ILLINOIS FED. AID PROJECT					