




TEMPORARY TRAFFIC SIGNAL STAGE 3

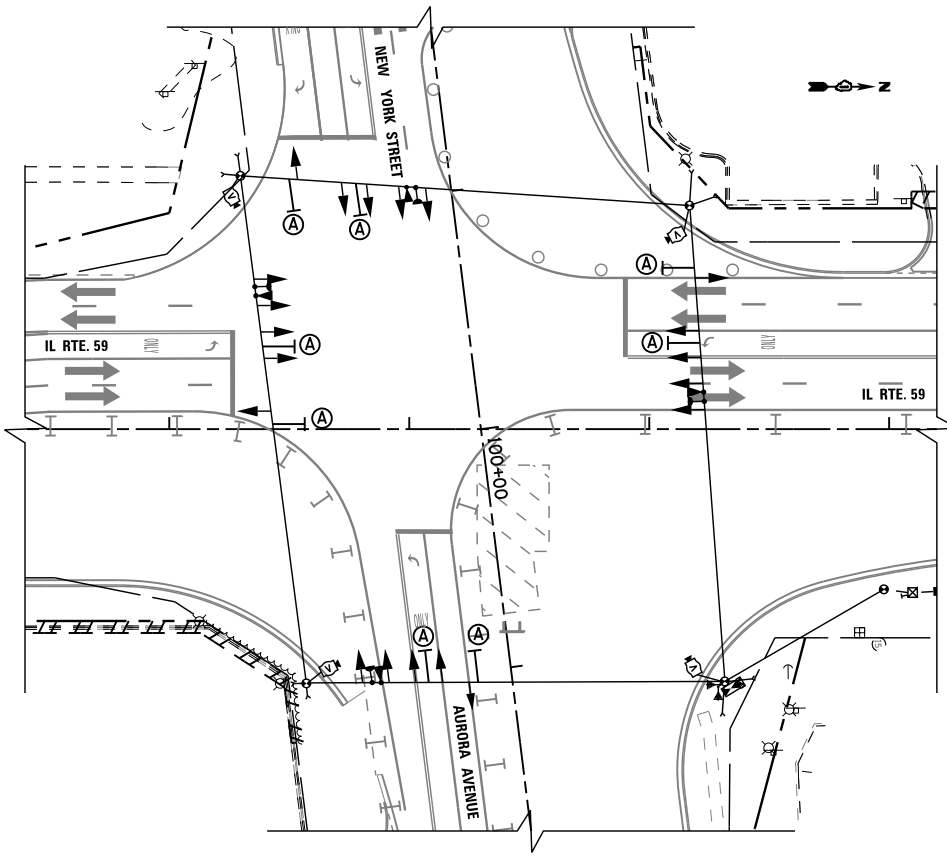


TEMPORARY TRAFFIC SIGNAL STAGE 3A

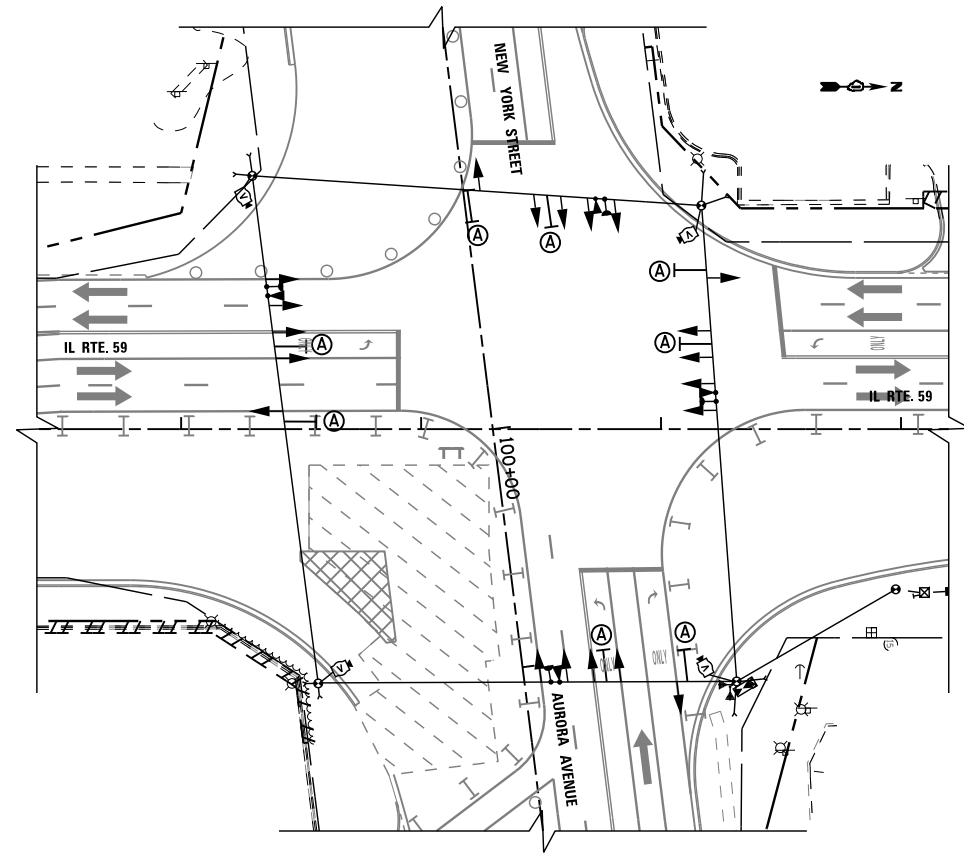


TEMPORARY TRAFFIC SIGNAL STAGE 3B

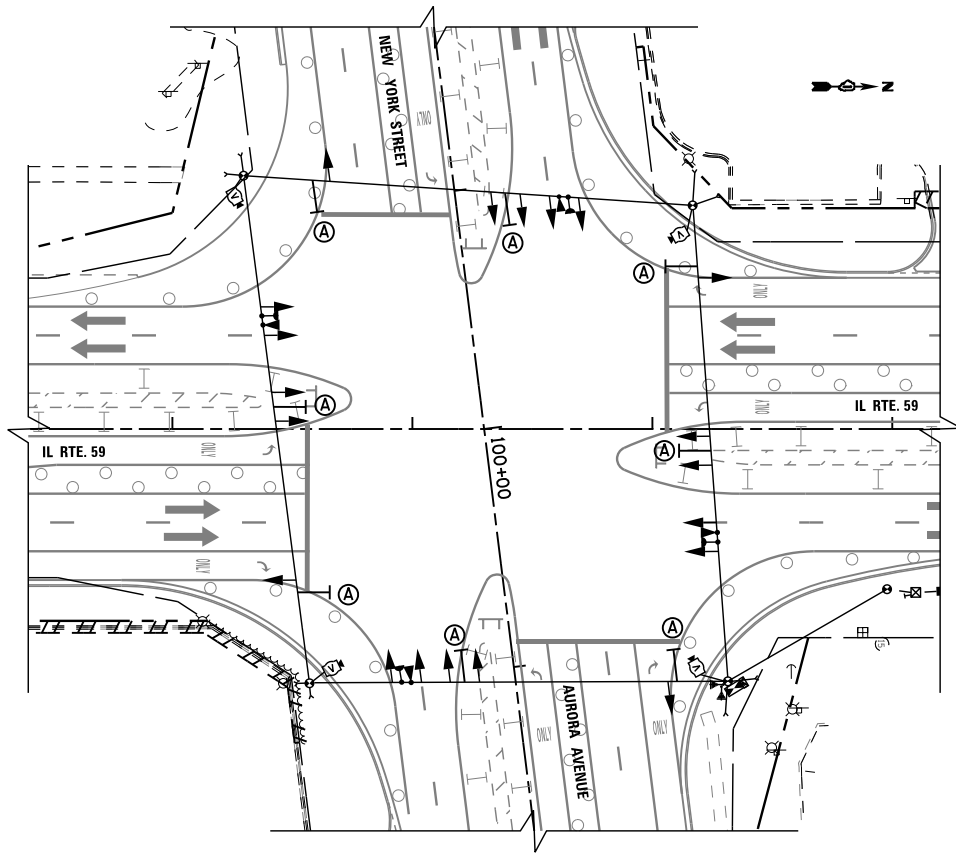

TEMPORARY TRAFFIC SIGNAL STAGE 4

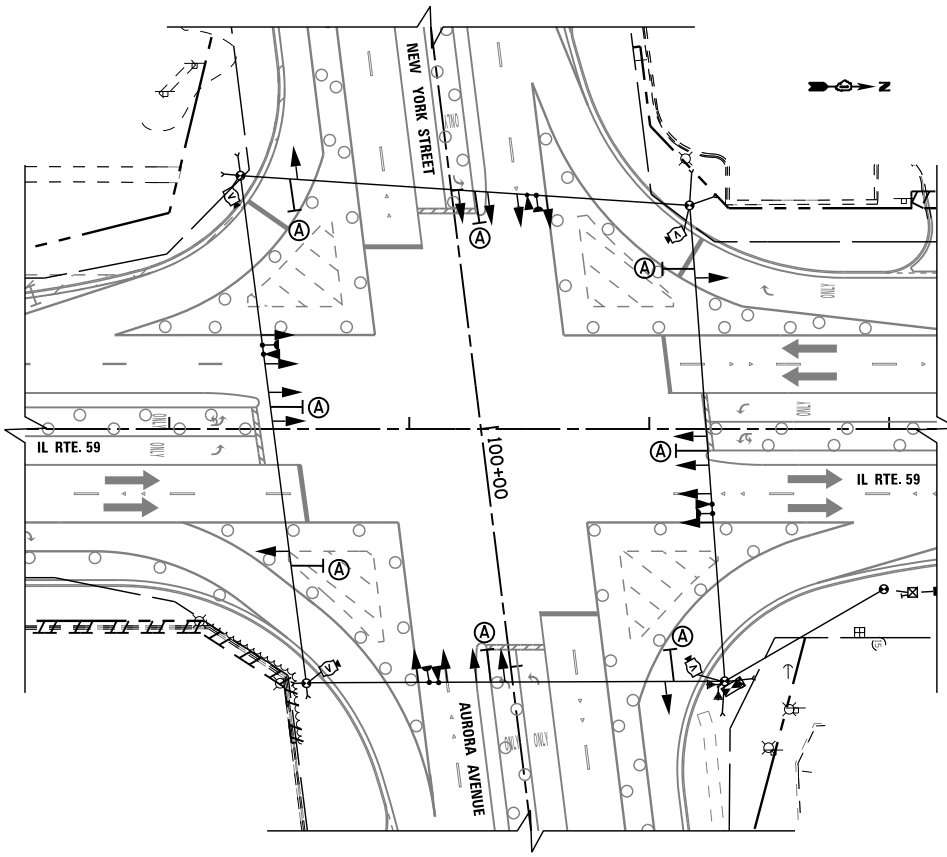

TEMPORARY TRAFFIC SIGNAL STAGE 4A

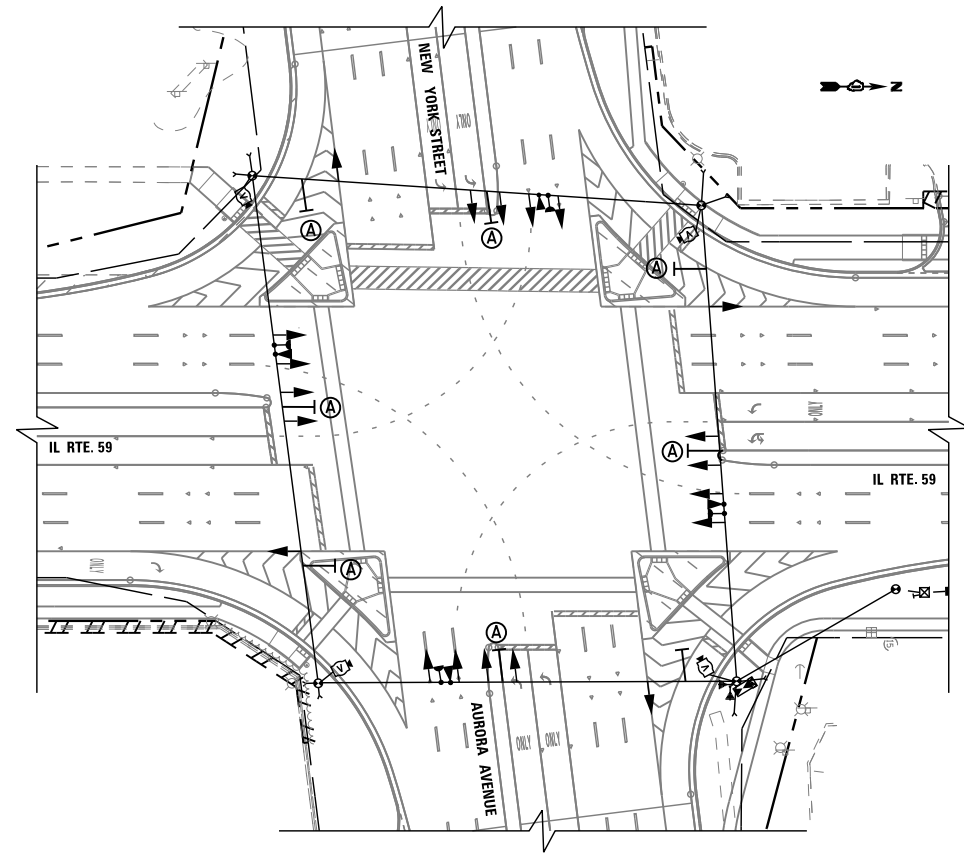

TEMPORARY TRAFFIC SIGNAL FINAL CONDITION

FILE NAME =	USER NAME = *USER*	DESIGNED - DW	REVISED -
K:\Projects\090059\Design\Sheet Files\679rwa59tempNY4.dgn		DRAWN - JDH	REVISED -
	PLOT SCALE = *SCALE*	CHECKED - KMM	REVISED -
	PLOT DATE = 12/6/2012	DATE -	REVISED -

**STATE OF ILLINOIS
 DEPARTMENT OF TRANSPORTATION**

**TEMPORARY TRAFFIC SIGNAL INSTALLATION
 MOT STAGING PLAN (2 OF 2)
 IL RTE 59 AT NEW YORK ST/AURORA AVE**

SCALE: NTS SHEET NO. 4 OF 4 SHEETS STA. TO STA.

F.A. RTE.	SECTION	COUNTY	TOTAL SHEETS	SHEET NO.
338	(112 & 113) WRS-7	DUPAGE	1156	605
TS-13		CONTRACT NO. 60R30		
ILLINOIS FED. AID PROJECT				