

F.A.P. RTE.	SECTION	COUNTY	TOTAL SHEETS	SHEET NO.
338/IL 59	2011-035	DUPAGE		
FED. ROAD DIST. NO.		ILLINOIS	FED. AID PROJECT	
CONTRACT 60P42				

Title: STANDARD UTILITIES LOCATION
CITY OF NAPERVILLE STANDARD DETAIL

Approved By: DATE: 9/21/98 REV: SHEET 1 OF 2 Detail: MISC 1

Title: STANDARD UTILITIES LOCATION
CITY OF NAPERVILLE STANDARD DETAIL











Approved By: DATE: 9/29/98 REV: SHEET 2 OF 2 Detail: MISC 1

Title: SIDEWALK
CITY OF NAPERVILLE STANDARD DETAIL

Approved By: DATE: 6/8/98 REV: SHEET 1 OF 2 Detail: PVMT 3

Title: TYPICAL RESIDENTIAL DRIVEWAY DETAIL
CITY OF NAPERVILLE STANDARD DETAIL

Approved By: DATE: 6/2/98 REV: SHEET 1 OF 2 Detail: PVMT 9

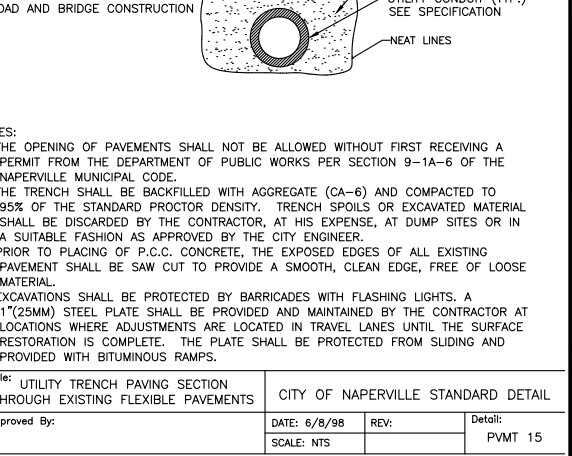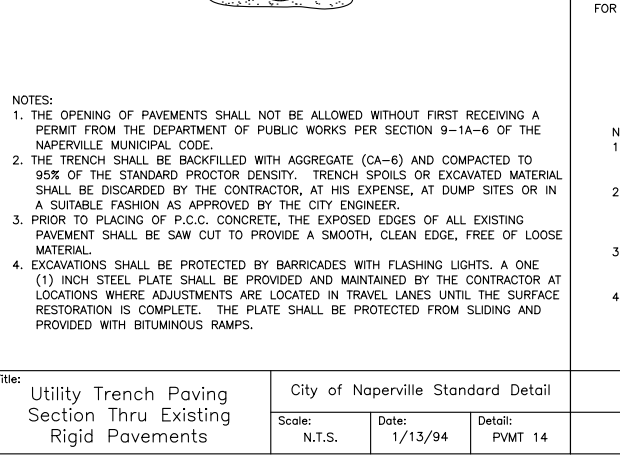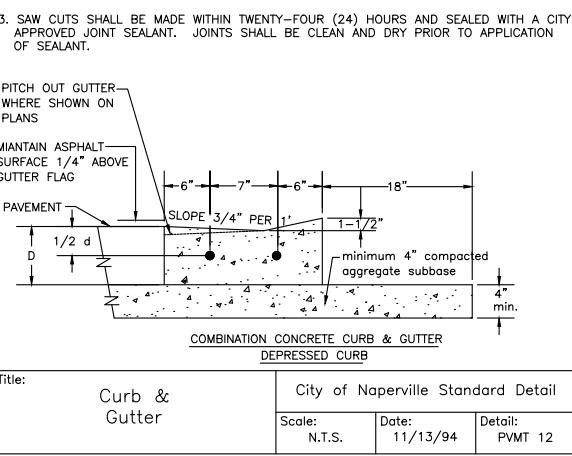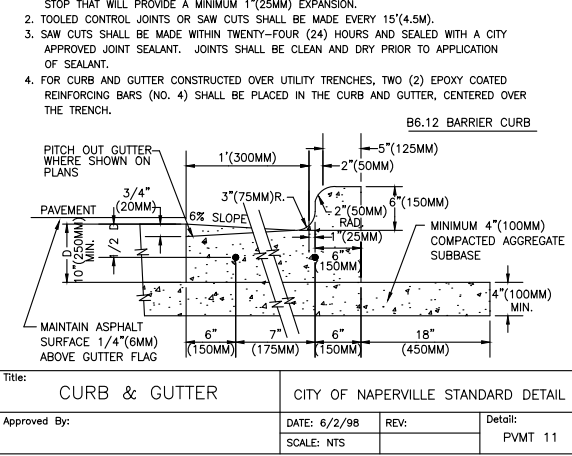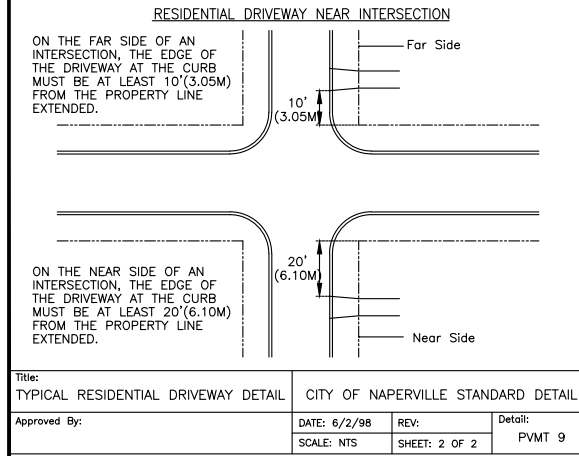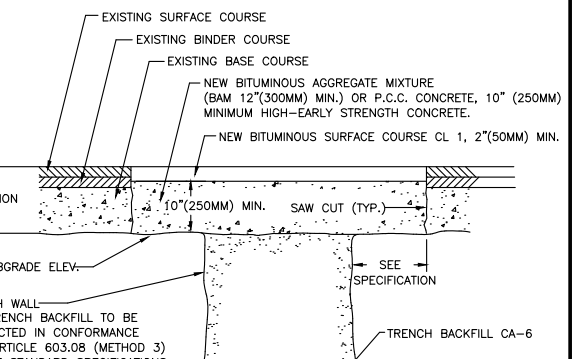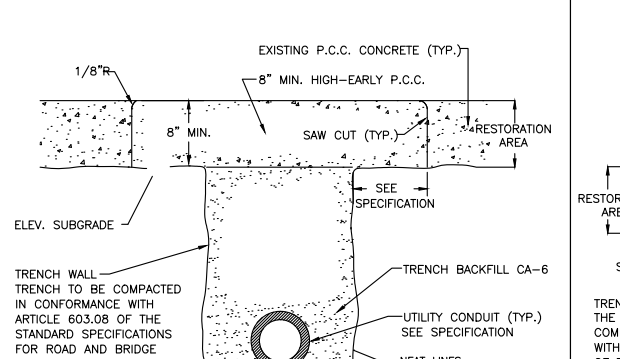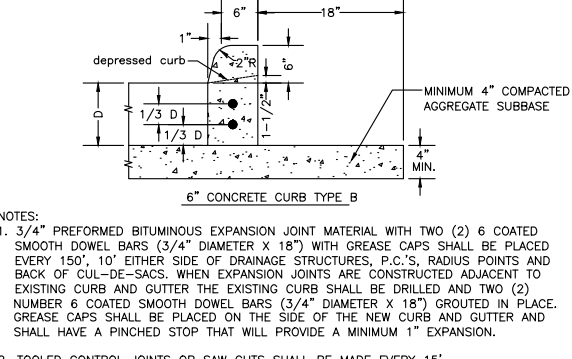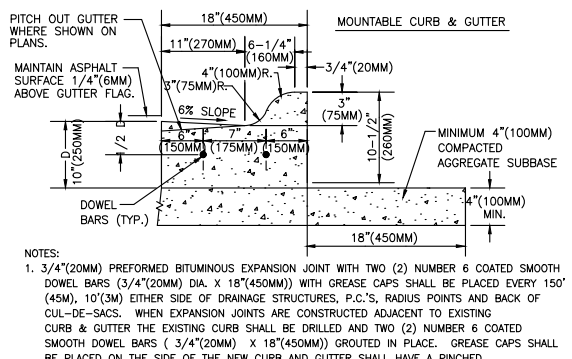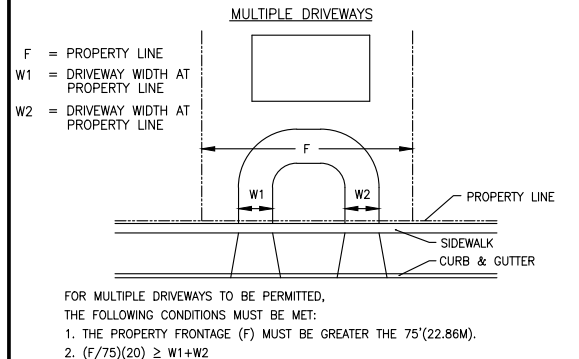

Title: TYPICAL RESIDENTIAL DRIVEWAY DETAIL
CITY OF NAPERVILLE STANDARD DETAIL

Approved By: DATE: 6/2/98 REV: SHEET 2 OF 2 Detail: PVMT 9

Title: CURB & GUTTER
CITY OF NAPERVILLE STANDARD DETAIL

Approved By: DATE: 6/2/98 REV: SHEET 2 OF 2 Detail: PVMT 11

Title: Curb & Gutter
City of Naperville Standard Detail

Scale: N.T.S. Date: 11/13/94 Detail: PVMT 12

Title: Utility Trench Paving Section Thru Existing Rigid Pavements
City of Naperville Standard Detail

Scale: N.T.S. Date: 1/13/94 Detail: PVMT 14

Title: UTILITY TRENCH PAVING SECTION THROUGH EXISTING FLEXIBLE PAVEMENTS
CITY OF NAPERVILLE STANDARD DETAIL

Approved By: DATE: 6/8/98 REV: SHEET 1 OF 2 Detail: PVMT 15

NOTES:

- SEE GENERAL SPECIFICATIONS FOR CHANGES TO THE ABOVE SPECIFICATIONS.

PROJECT TITLE			
ROUTE 59 ROAD IMPROVEMENTS			
PROJECT DESCRIPTION			
DETAILS AND STANDARDS			
ENGINEER	DRAFTING DATE	MAP #	SCALE
BCC	8-04-12	4211,4224	N.T.S.
GIS DESIGN BY	DRAFTED BY	AT&T JOINT AGREEMENT #	PROJECT #
DL	PSM	N/A	EU-12
CHECKED BY	APPROVED BY	CAD FILE	SHEET #
		0061123001D16.DWG	16 OF 40
Naperville			WORK REQUEST #
Department of Public Utilities			61123
Electric Division			