


ELEVATION

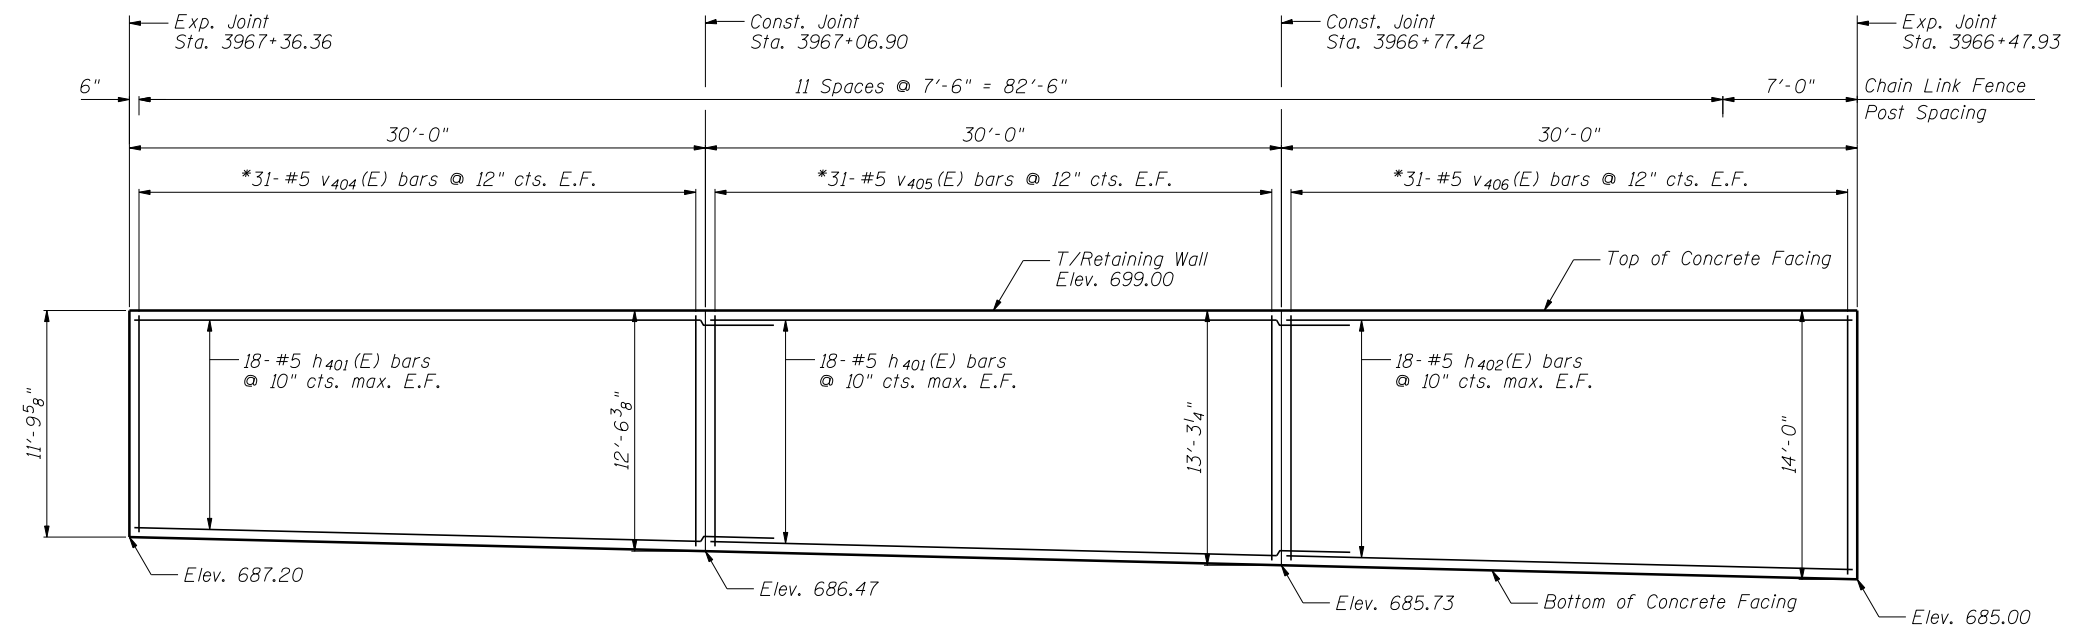

ELEVATION

Notes:
 Minimum lap for #5 bar is 3'-8".
 Space reinforcement in wall to miss shear studs.
 * signifies cut bar. Order per length on Bill of Material. Cut as shown in Cutting Diagram and use half of bars in each face.
 See Sheet SA-8 for Concrete Facing Details and Bill of Material.

FILE NAME = ...60R30-W047-007-ConcreteFacing.dgn



DESIGNED - LAS	REVISED -
CHECKED - DAZ	REVISED -
DRAWN - SAW	REVISED -
CHECKED - LAS	REVISED -
SCALE - NONE	
DATE - 12/14/2012	

**STATE OF ILLINOIS
DEPARTMENT OF TRANSPORTATION**

**CONCRETE FACING 1
STA. 3965+23.00 TO STA. 3968+25.00 SN 022-W047**

F.A.P. RTE.	SECTION	COUNTY	TOTAL SHEETS	SHEET NO.
338	(112 & 113) WRS-7	DUPAGE	1156	853
CONTRACT NO. 60R30				

SHEET NO. SA-7 OF SA-13 SHEETS

ILLINOIS FED. AID PROJECT