


ELEVATION

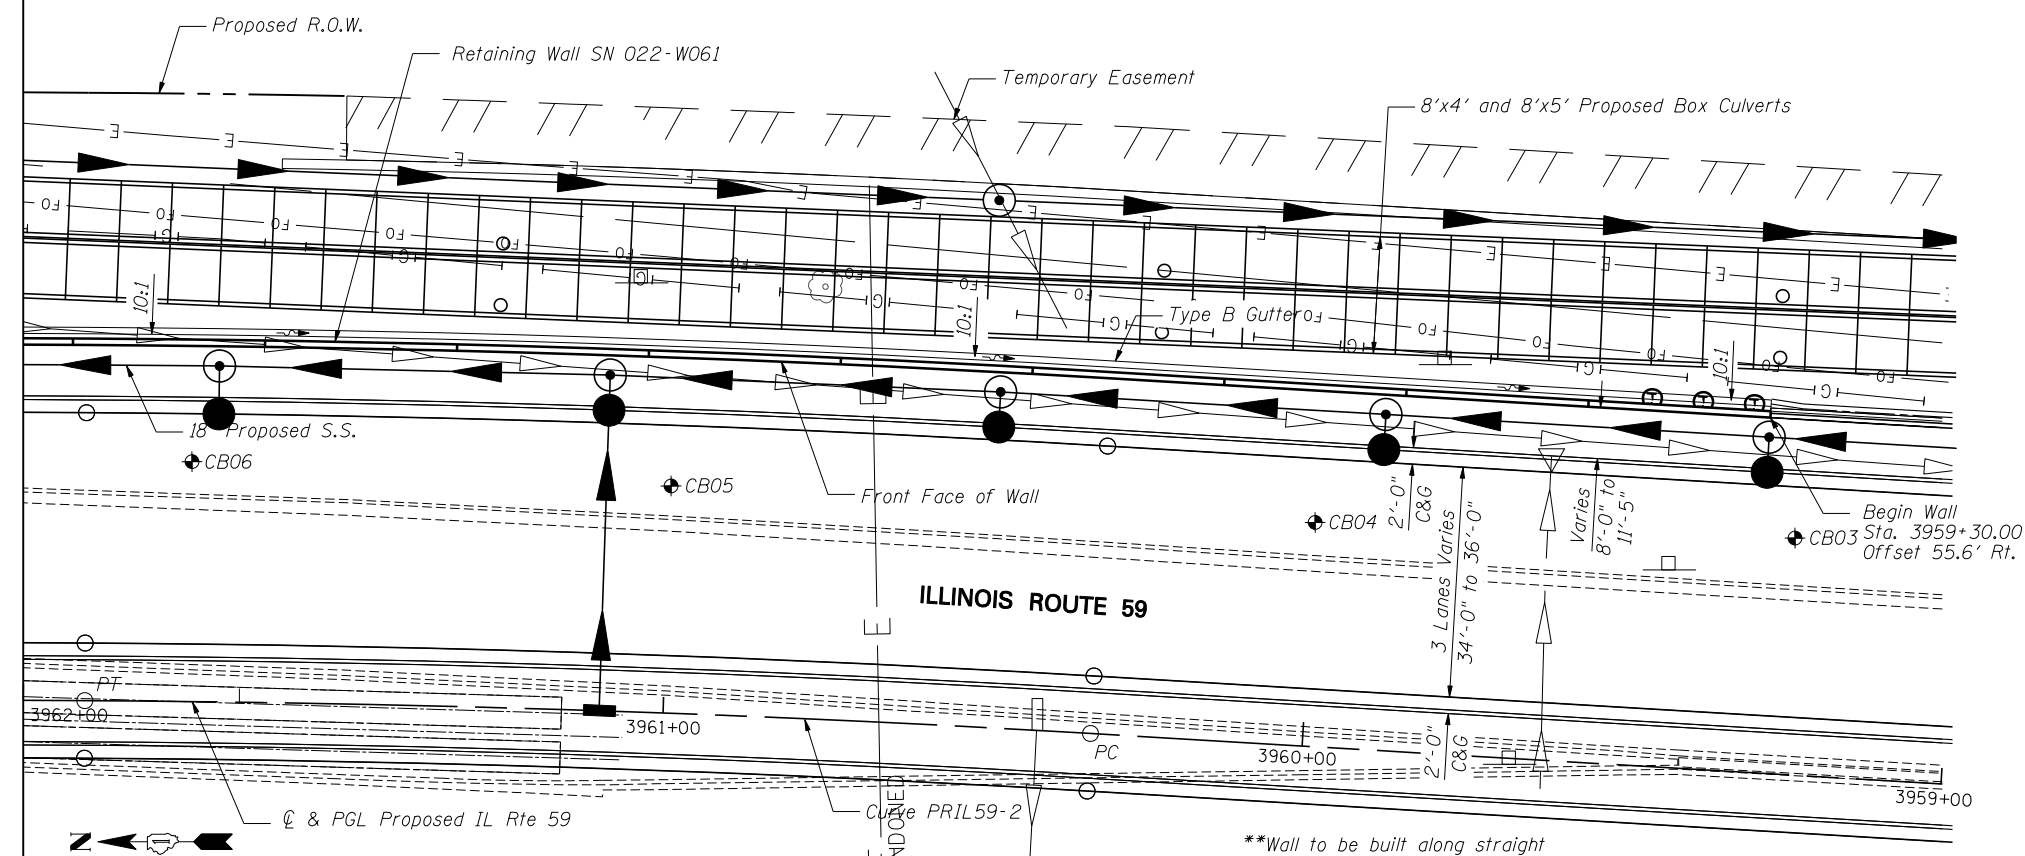

PLAN

Note:
Offsets are measured from the C Proposed IL Rte 59 to the front face of the wall.

FILE NAME = ...\\BPR30-W061-002-CPE2.dgn



| | |
|----------------|----------|
| DESIGNED - LAS | REVISÉ - |
| CHECKED - DAZ | REVISÉ - |
| DRAWN - SAW | REVISÉ - |
| CHECKED - LAS | REVISÉ - |

STATE OF ILLINOIS
DEPARTMENT OF TRANSPORTATION

GENERAL PLAN & ELEVATION 2
STA. 3959 + 30.00 TO STA. 3964 + 32.50 S.N. 022-W061

| F.A.P. RTE. | SECTION | COUNTY | TOTAL SHEETS | SHEET NO. |
|--------------------|-------------------|--------|--------------|-----------|
| 338 | (112 & 113) WRS-7 | DUPAGE | 1156 | 861 |
| CONTRACT NO. 60R30 | | | | |

SHEET NO. SB-2 OF SB-17 SHEETS

ILLINOIS FED. AID PROJECT