
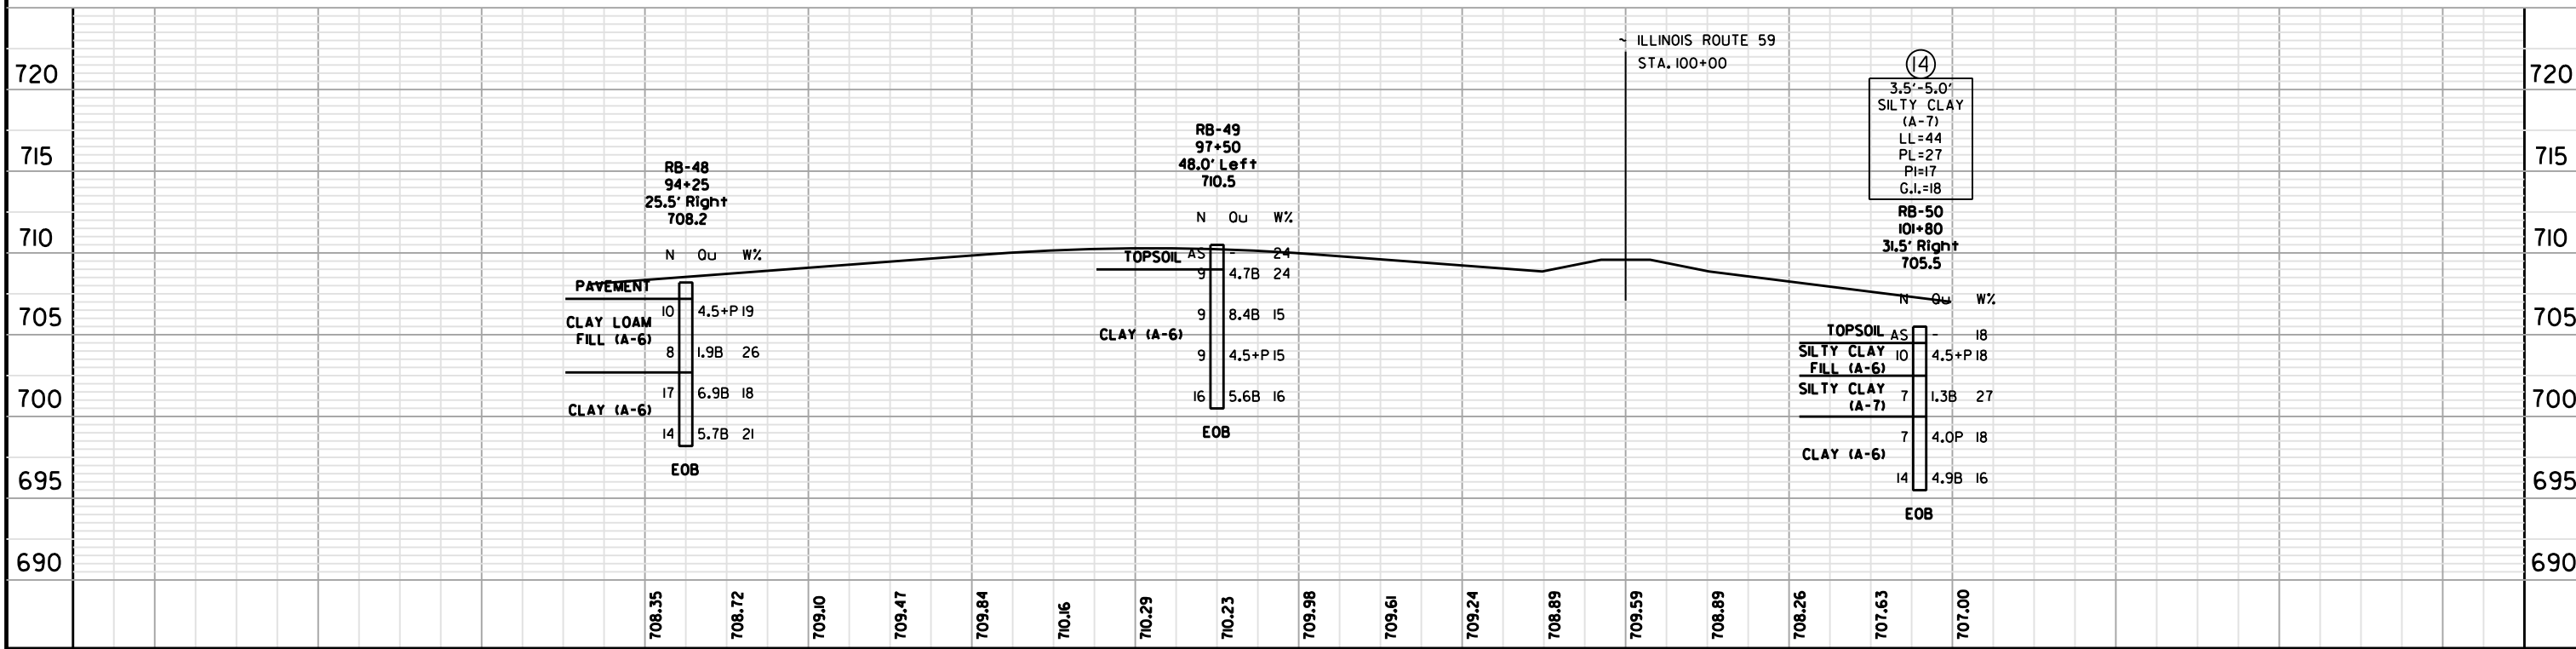
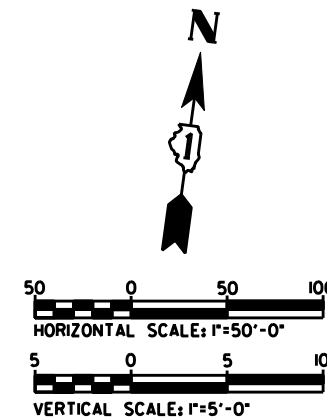


PLAN	SURVEYED	BY	DATE
	PLOTTED		
	GRADES CHECKED		
	STRUCTURE NOTATIONS CHECKED		
	NOTE BOOK NO.		
	FILE NAME		

PROFILE	SURVEYED	BY	DATE
	PLOTTED		
	GRADES CHECKED		
	STRUCTURE NOTATIONS CHECKED		
	NOTE BOOK NO.		
	FILE NAME		

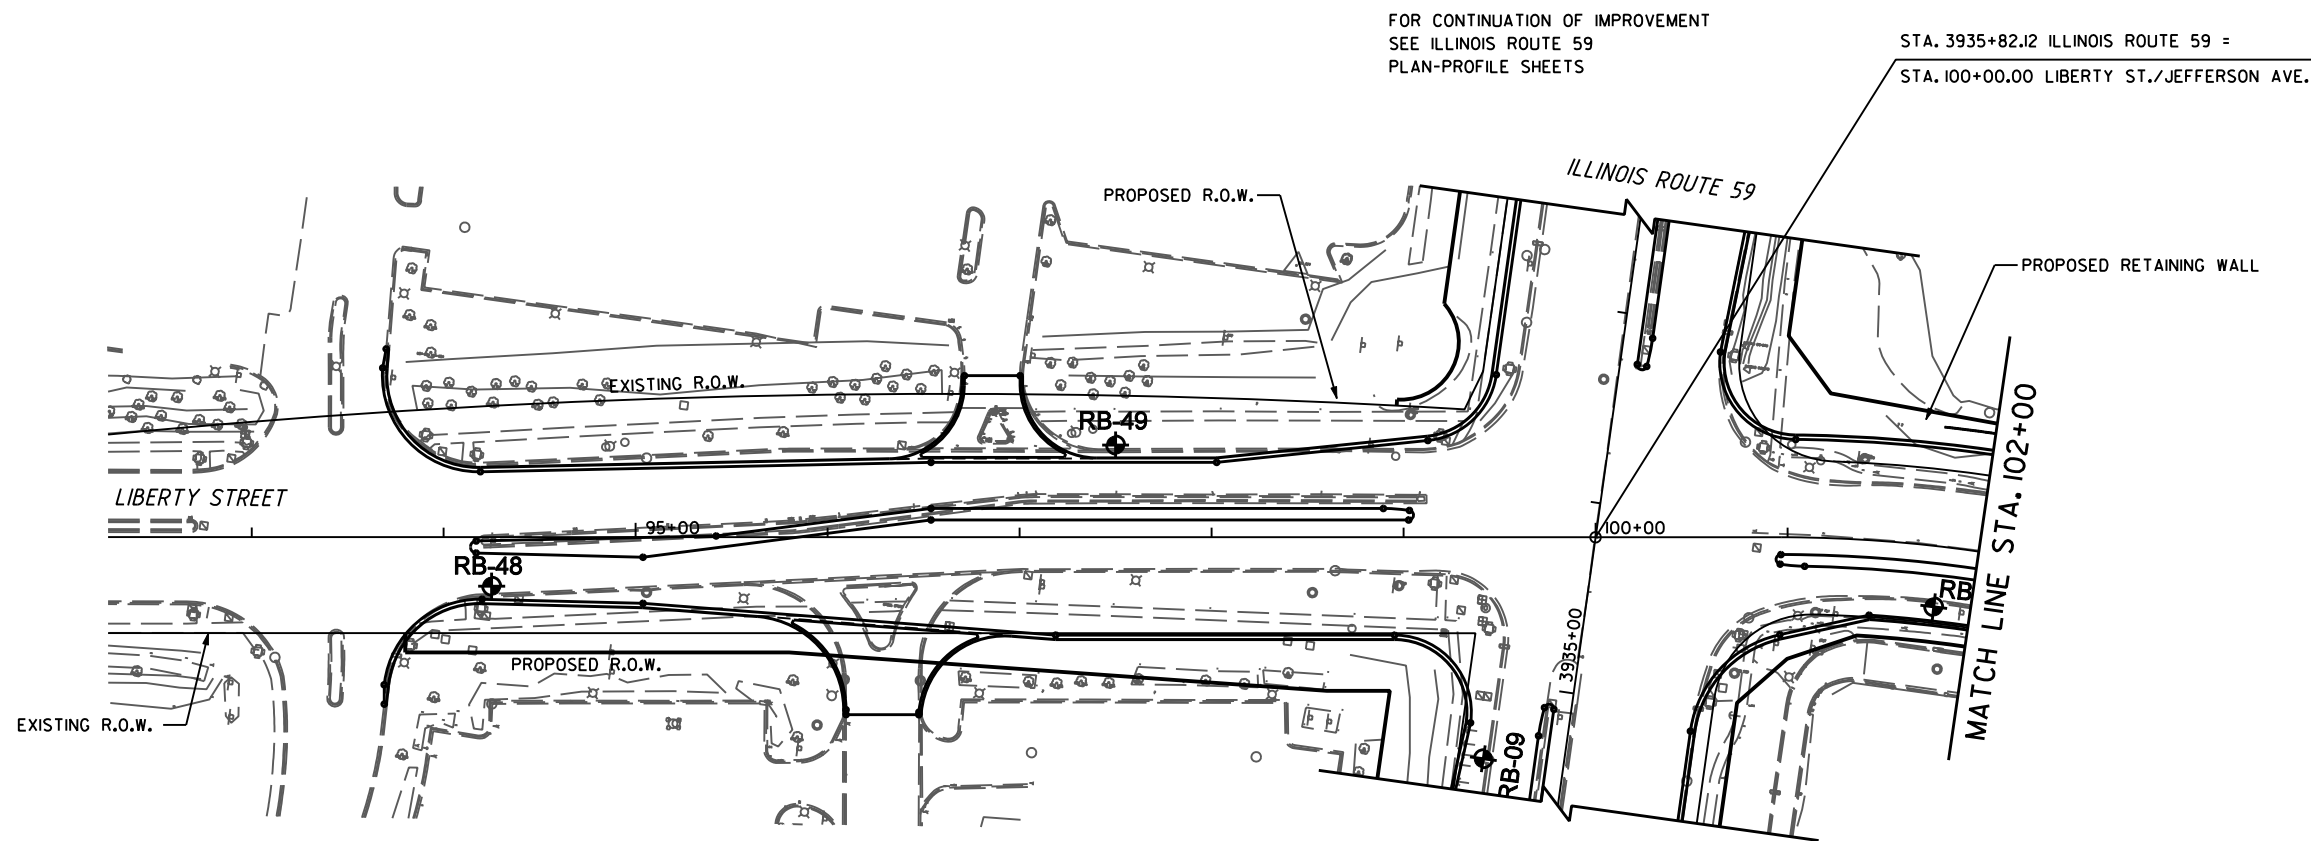

Geo Services, Inc. Geotechnical, Environmental & Civil Engineering 805 Ashurst Court, Suite 204 Naperville, Illinois 60563 (630) 355-2838	USER NAME :	DESIGNED : RWC	REVISED :	STATE OF ILLINOIS DEPARTMENT OF TRANSPORTATION	SOIL BORING PLAN / PROFILE LIBERTY STREET		F.A.P. RTE. :	SECTION :	COUNTY :	TOTAL SHEETS :	SHEET NO. :
	PLOT SCALE :	CHECKED : AJP	REVISED :		SCALE :	SHEET NO. OF SHEETS :	STA. 92+00 TO STA. 102+00	338/IL 59	#2-B-13-WRS-5	DUPAGE	1156
	PLOT DATE :	DATE : 3/24/2011	REVISED :				FED. ROAD DIST. NO. :	ILLINOIS :	FED. AID PROJECT :	CONTRACT NO. 60R30	