
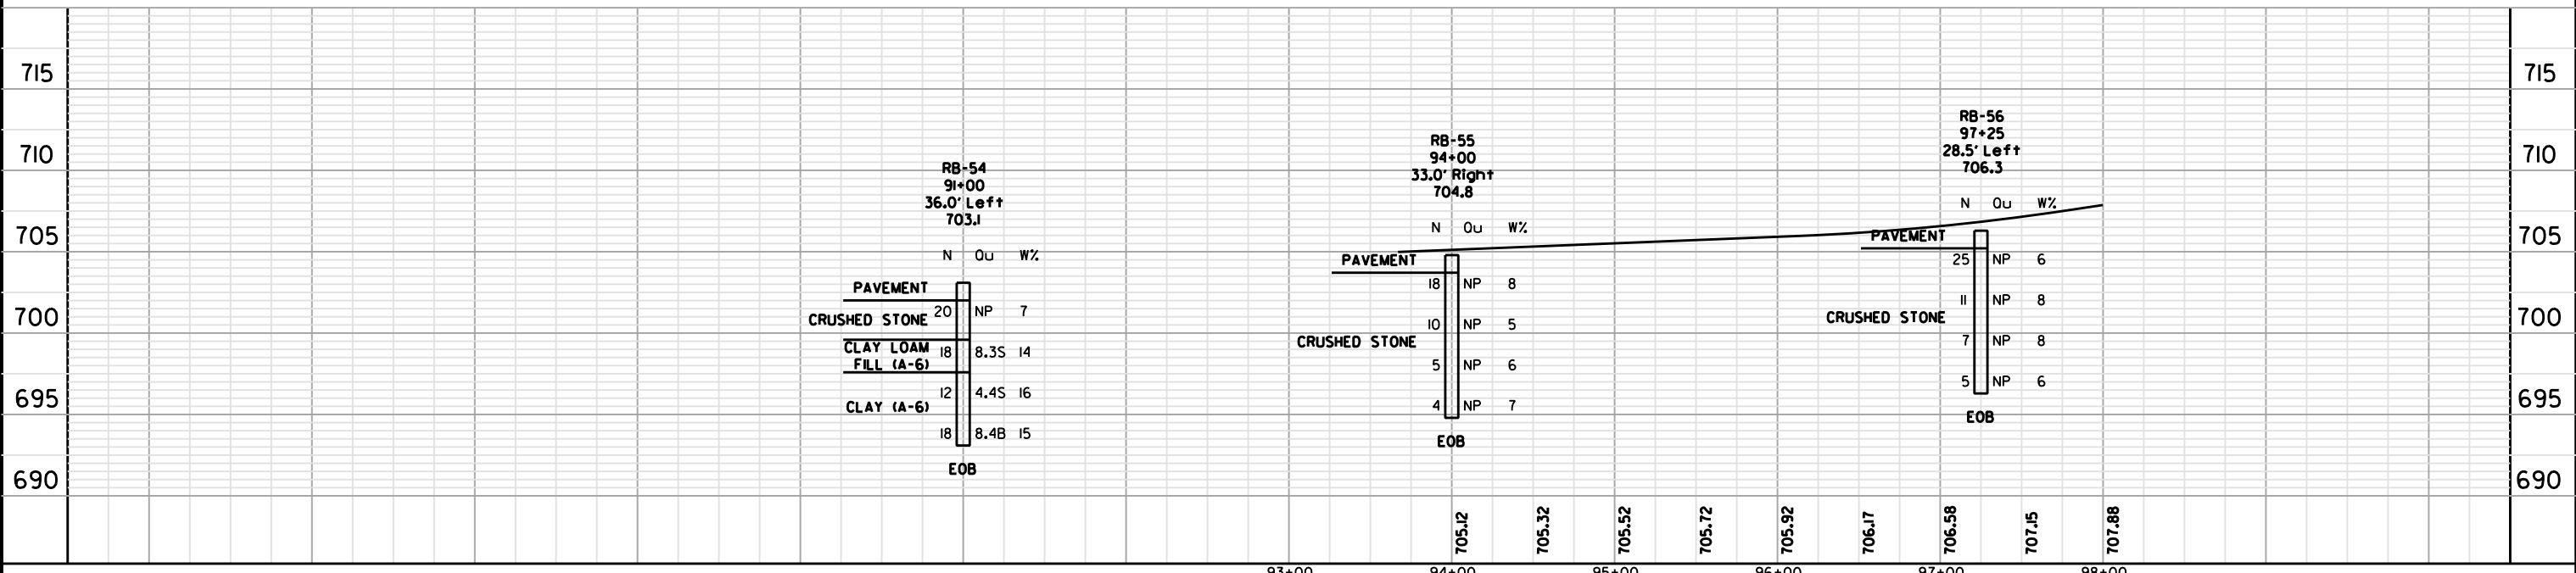
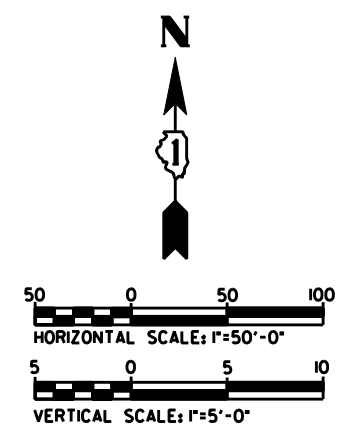


PLAN	SURVEYED	BY	DATE
	PLOTTED		
	GRADES CHECKED		
	STRUCTURE NOTATIONS CHECKED		
	NOTE BOOK NO.		
	FILE NAME		

PROFILE	SURVEYED	BY	DATE
	PLOTTED		
	GRADES CHECKED		
	STRUCTURE NOTATIONS CHECKED		
	NOTE BOOK NO.		
	FILE NAME		

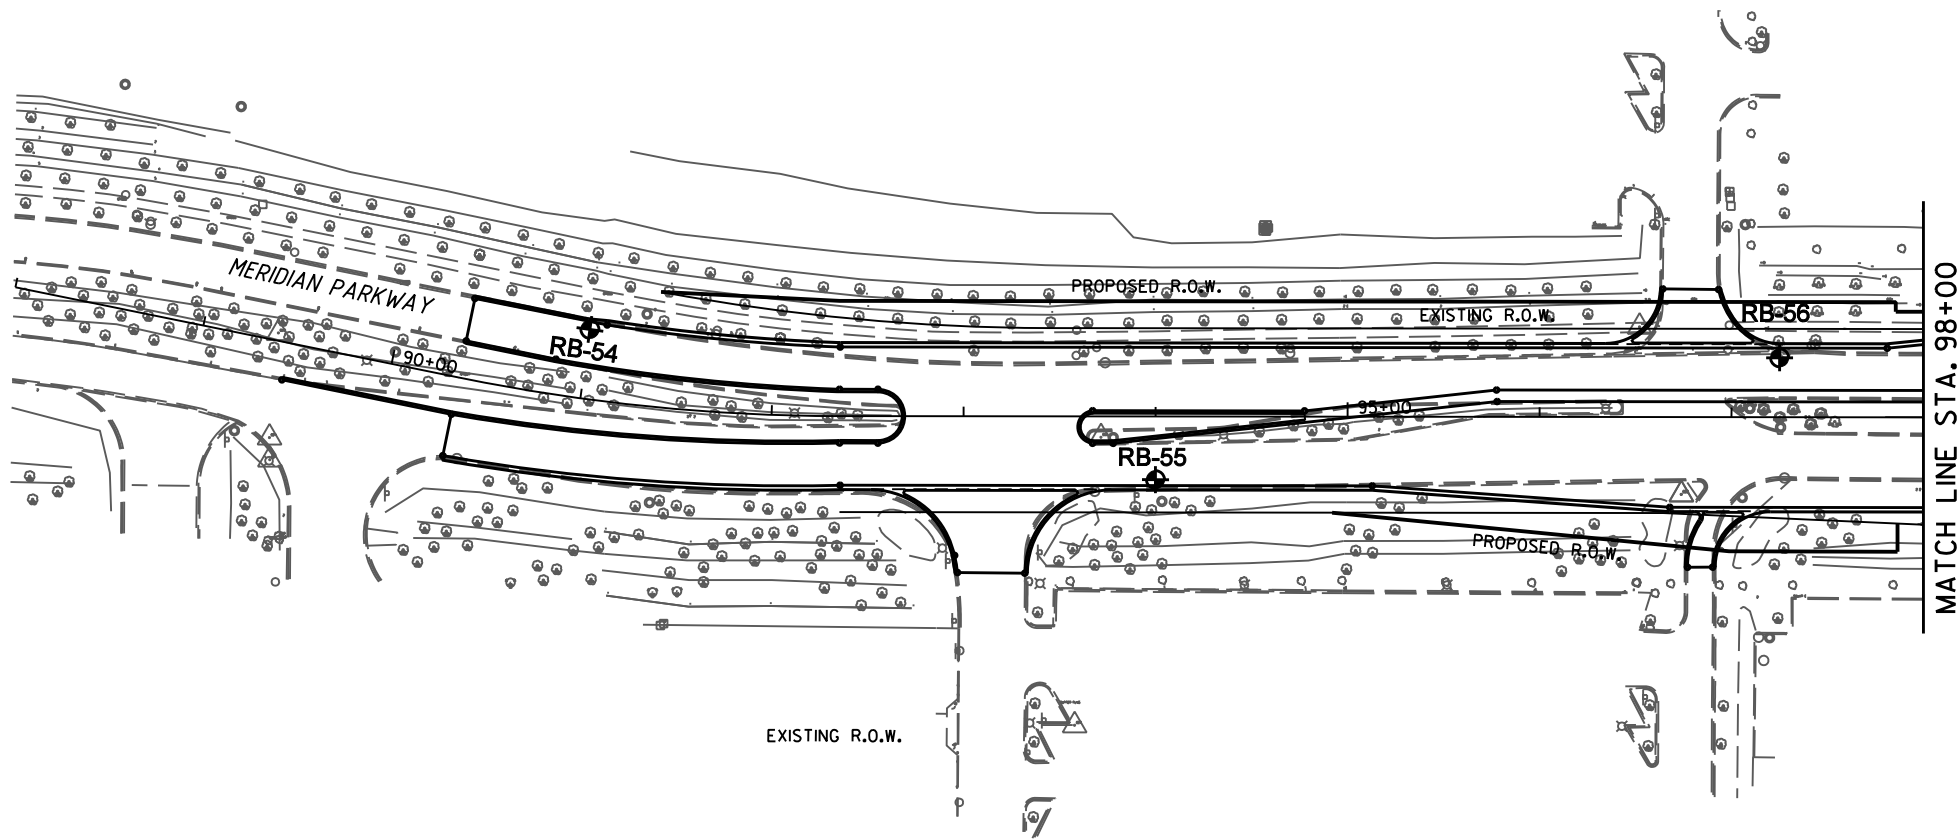

Geo Services, Inc. Geotechnical, Environmental & Civil Engineering 805 Asher's Court, Suite 204 Naperville, Illinois 60563 16301-355-2838	USER NAME :	DESIGNED : RWC	REVISED :	STATE OF ILLINOIS DEPARTMENT OF TRANSPORTATION	SOIL BORING PLAN / PROFILE MERIDIAN PARKWAY			F.A.P. RTE.	SECTION	COUNTY	TOTAL SHEETS	SHEET NO.
	PLOT SCALE :	DRAWN : RWC	REVISED :		338/I 59	402-6-03-003-5	DUPAGE	1156	889			
	DATE : 3/24/2011	CHECKED : AJP	REVISED :	SCALE:	SHEET NO. OF SHEETS	STA. 88+00 TO STA. 98+00	FED. ROAD DIST. NO.	ILLINOIS	FED. AID PROJECT	CONTRACT NO. 60R30		