
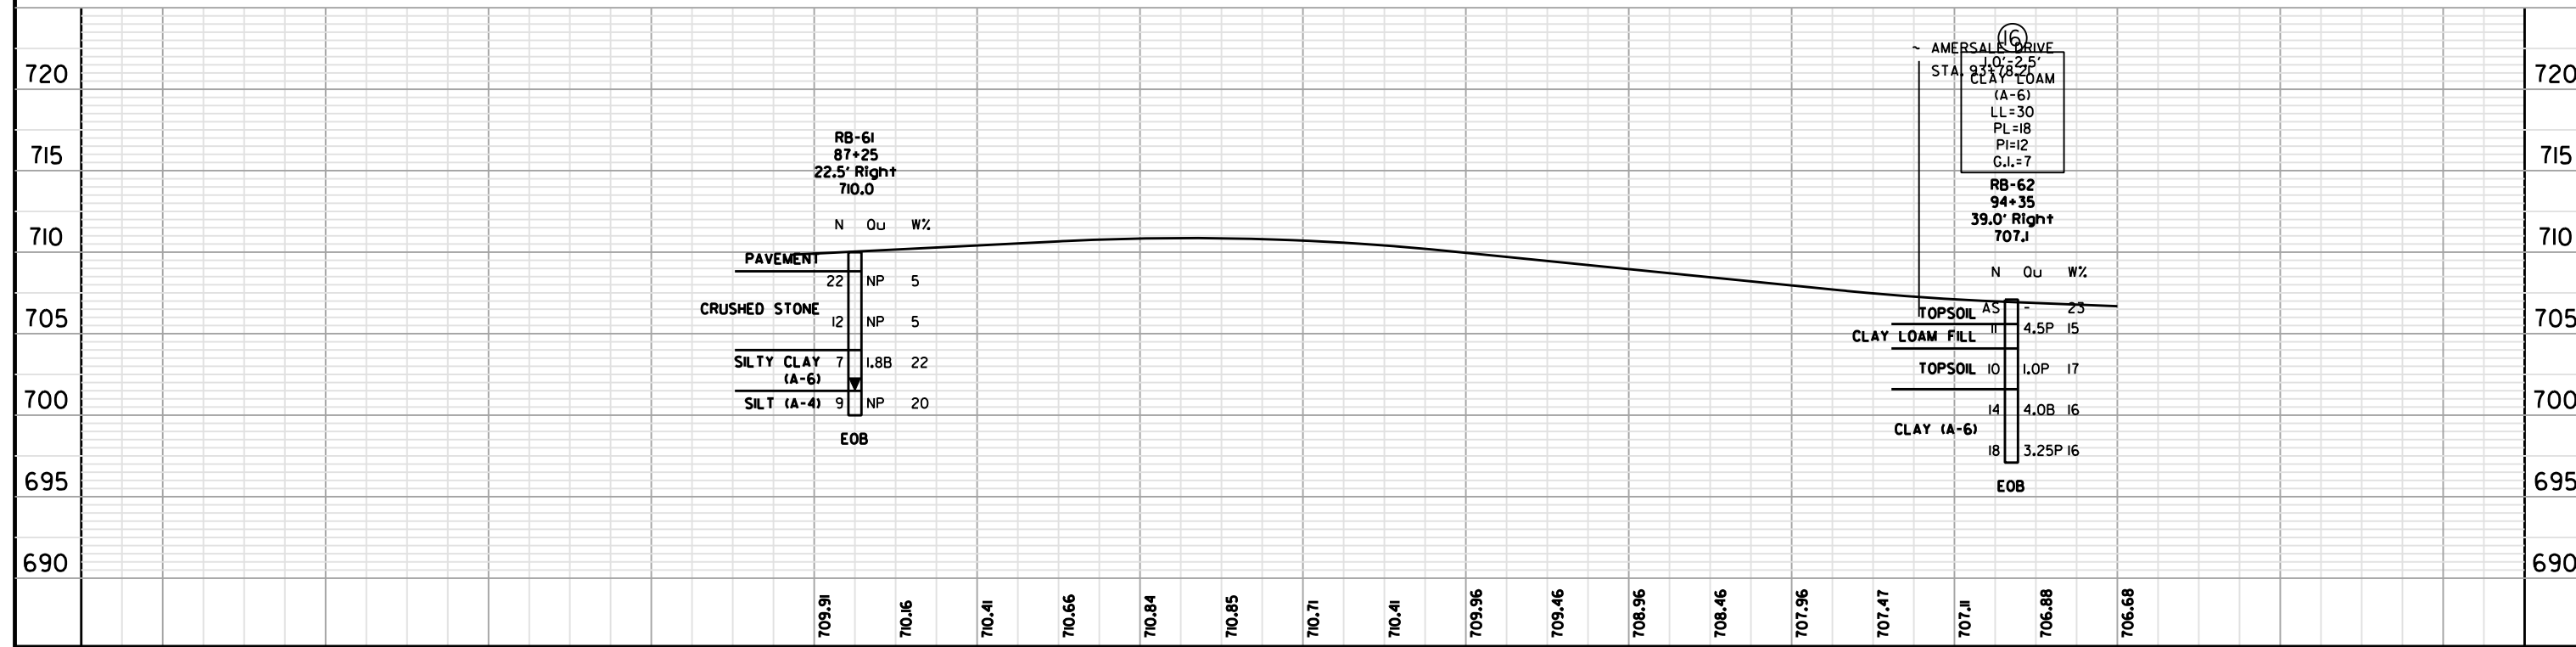
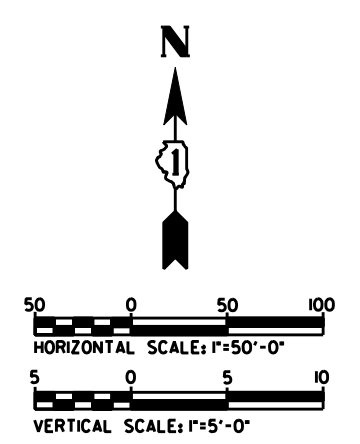


PLAN	SURVISED	BY	DATE
	PLOTTED		
	GRADES CHECKED		
	STRUCTURE NOTATIONS CHECKED		
	NOTE BOOK NO.		
	FILE NAME		

PROFILE	SURVISED	BY	DATE
	PLOTTED		
	GRADES CHECKED		
	STRUCTURE NOTATIONS CHECKED		
	NOTE BOOK NO.		
	FILE NAME		

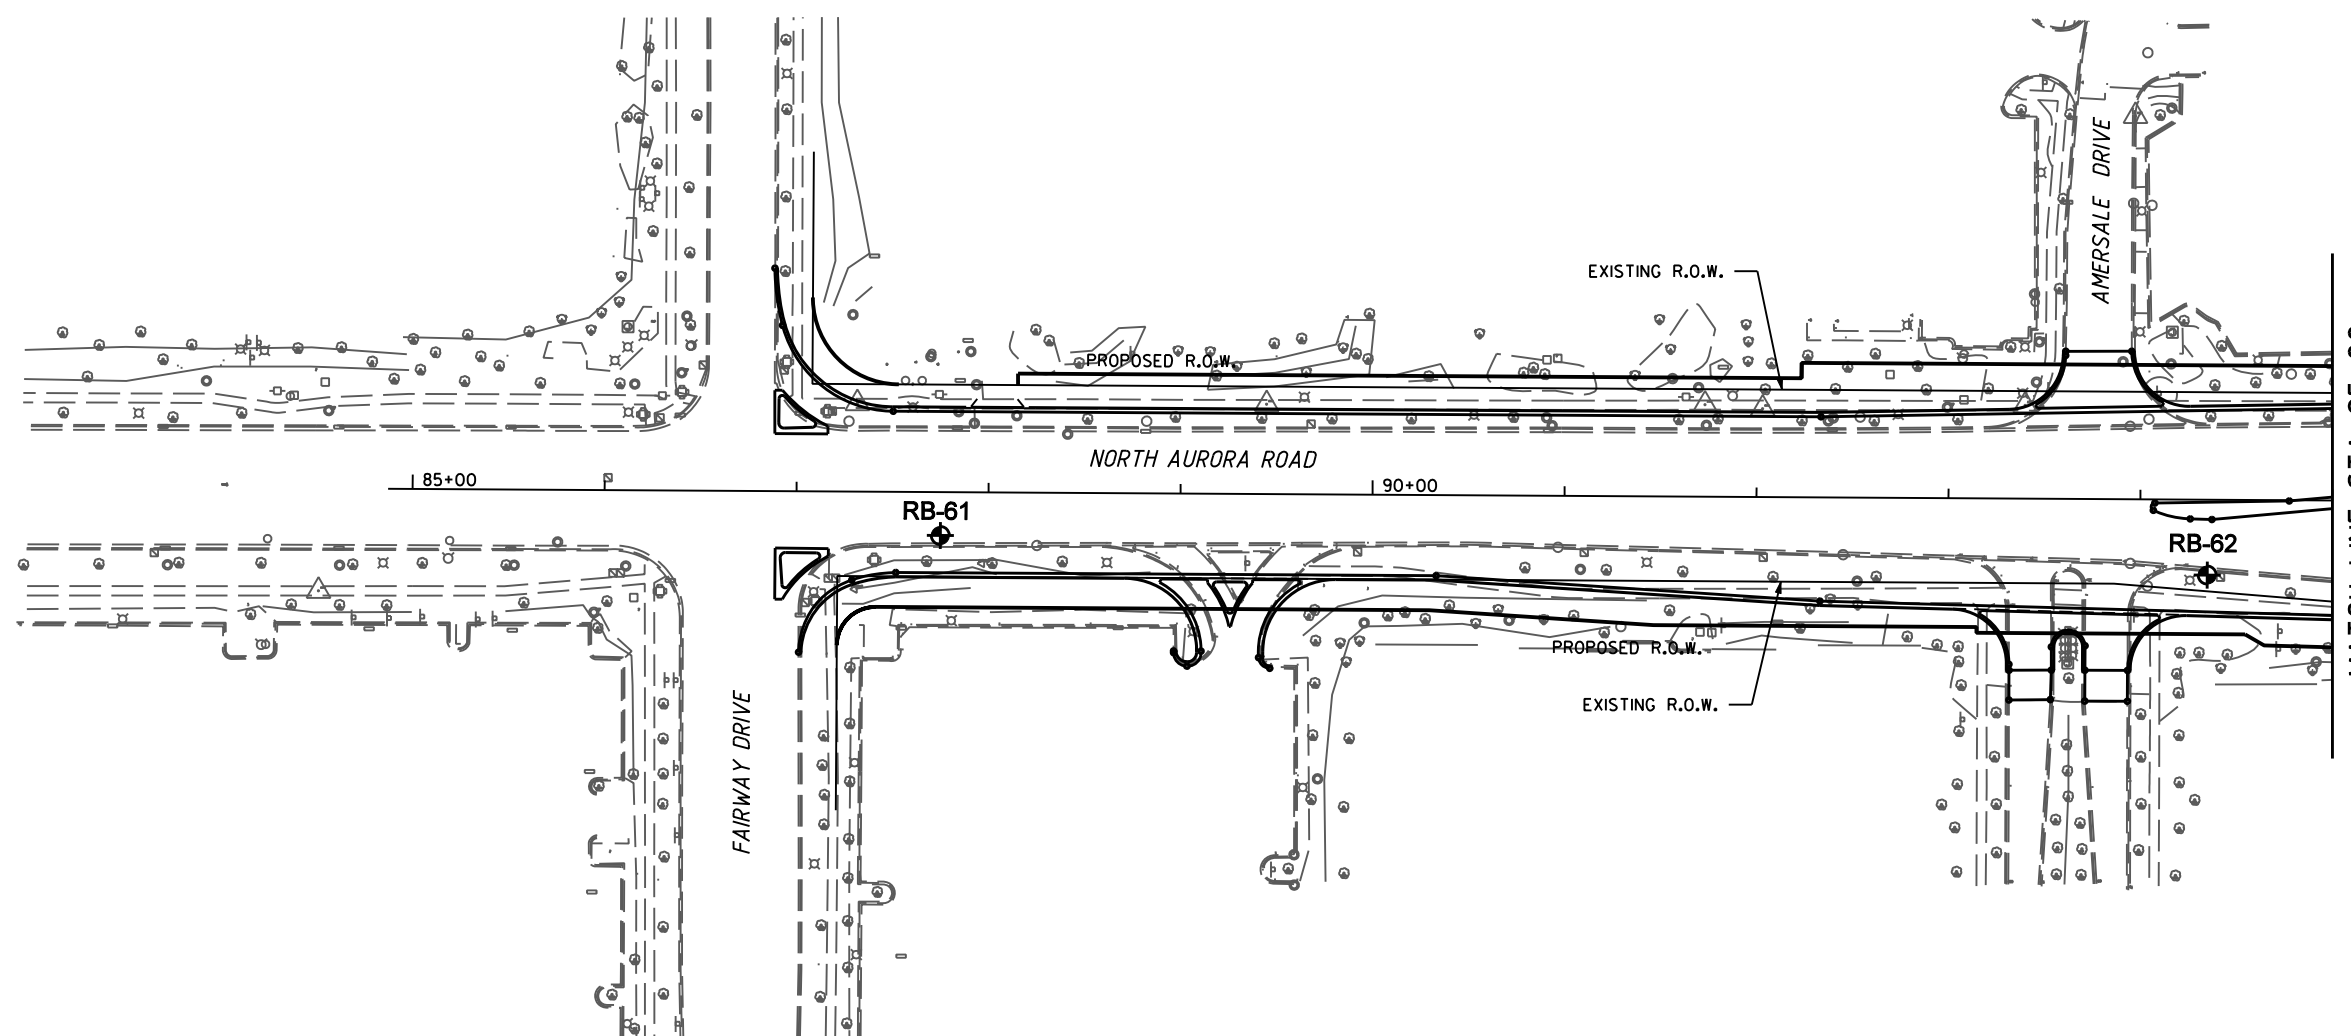

Geo Services, Inc. Geotechnical, Environmental & Civil Engineering 805 Amherst Court, Suite 204 Naperville, Illinois 60563 630-355-2838	USER NAME :	DESIGNED : RWC	REVISED :	STATE OF ILLINOIS DEPARTMENT OF TRANSPORTATION	SOIL BORING PLAN / PROFILE NORTH AURORA ROAD	F.A.P. RTE.	SECTION	COUNTY	TOTAL SHEETS	SHEET NO.
	PLOT SCALE :	CHECKED : AJP	REVISED :			338/IL 59	#2-6-#3-WRS-5	DUPAGE	1156	890
PLOT DATE :	DATE : 3/24/2011	REVISED :		SCALE:	SHEET NO. OF SHEETS	STA. 85+00	TO STA. 95+00	FED. ROAD DIST. NO.	ILLINOIS	FED. AID PROJECT