
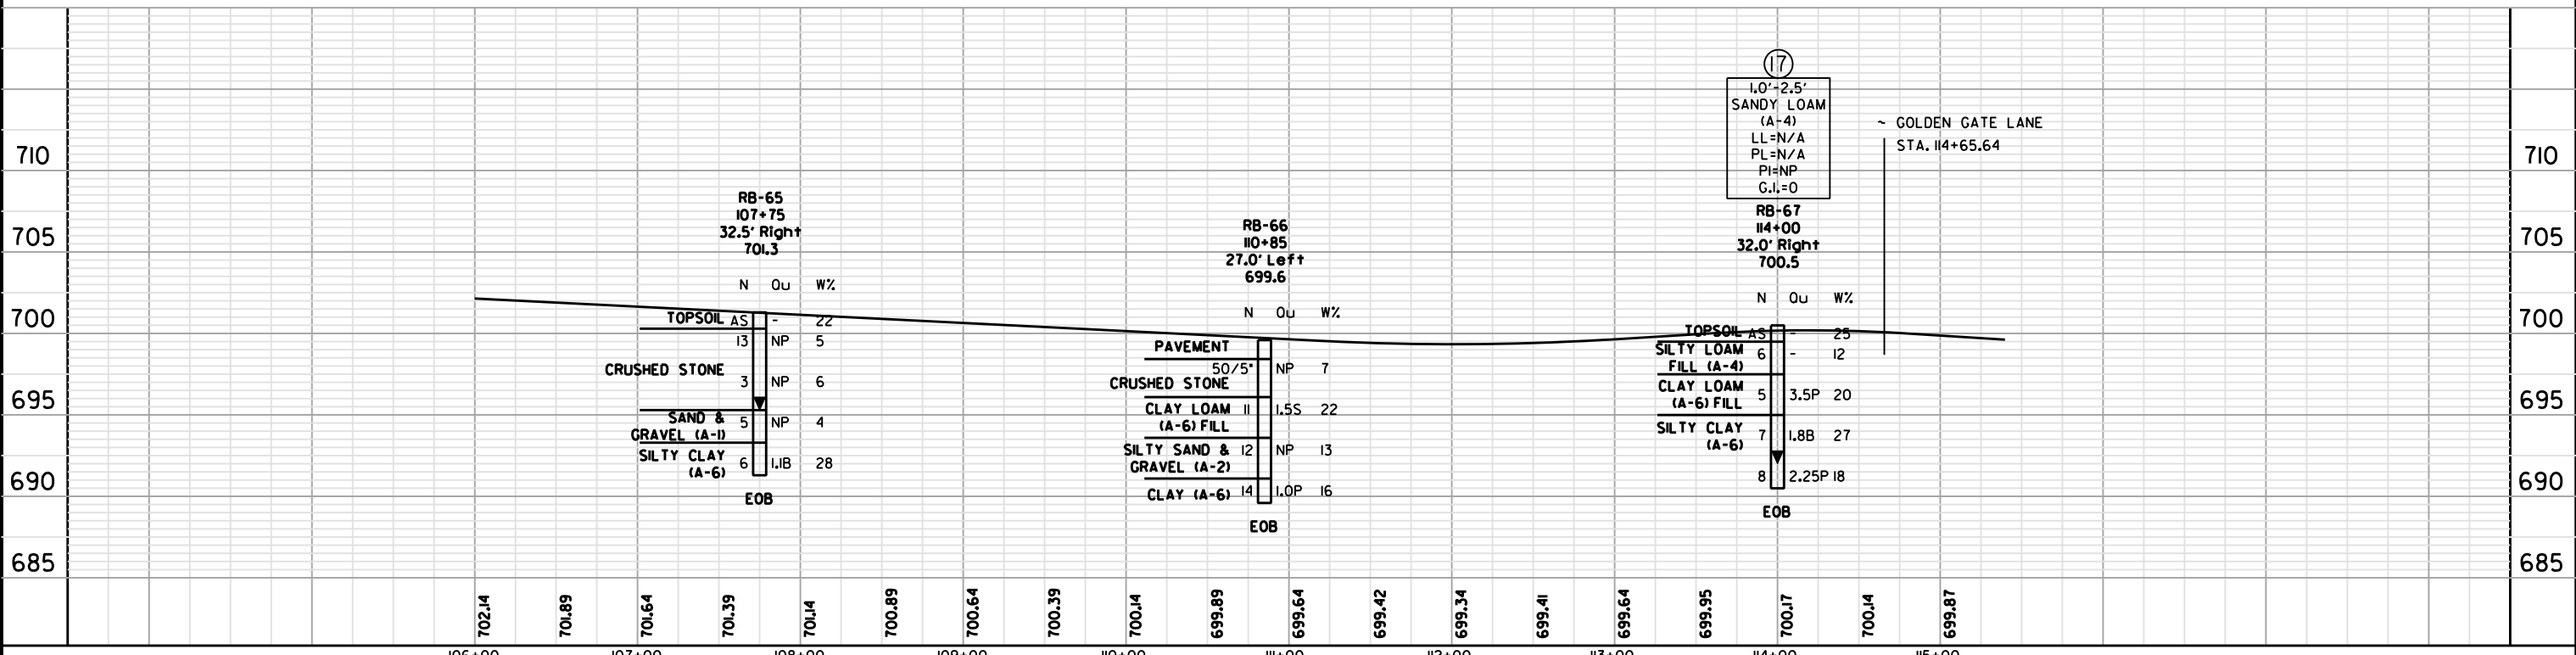
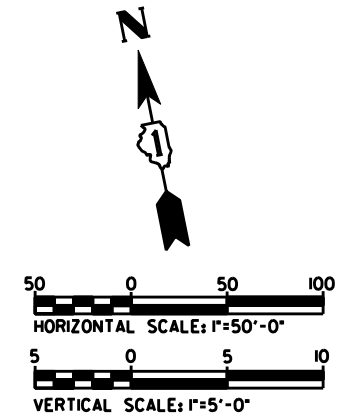


PLAN	SURVEYED	BY	DATE
	PLOTTED		
	GRADES CHECKED		
	STRUCTURE NOTATIONS CHECKED		
	FILE NAME		
	NO.		

PROFILE	SURVEYED	BY	DATE
	PLOTTED		
	GRADES CHECKED		
	STRUCTURE NOTATIONS CHECKED		
	FILE NAME		
	NO.		

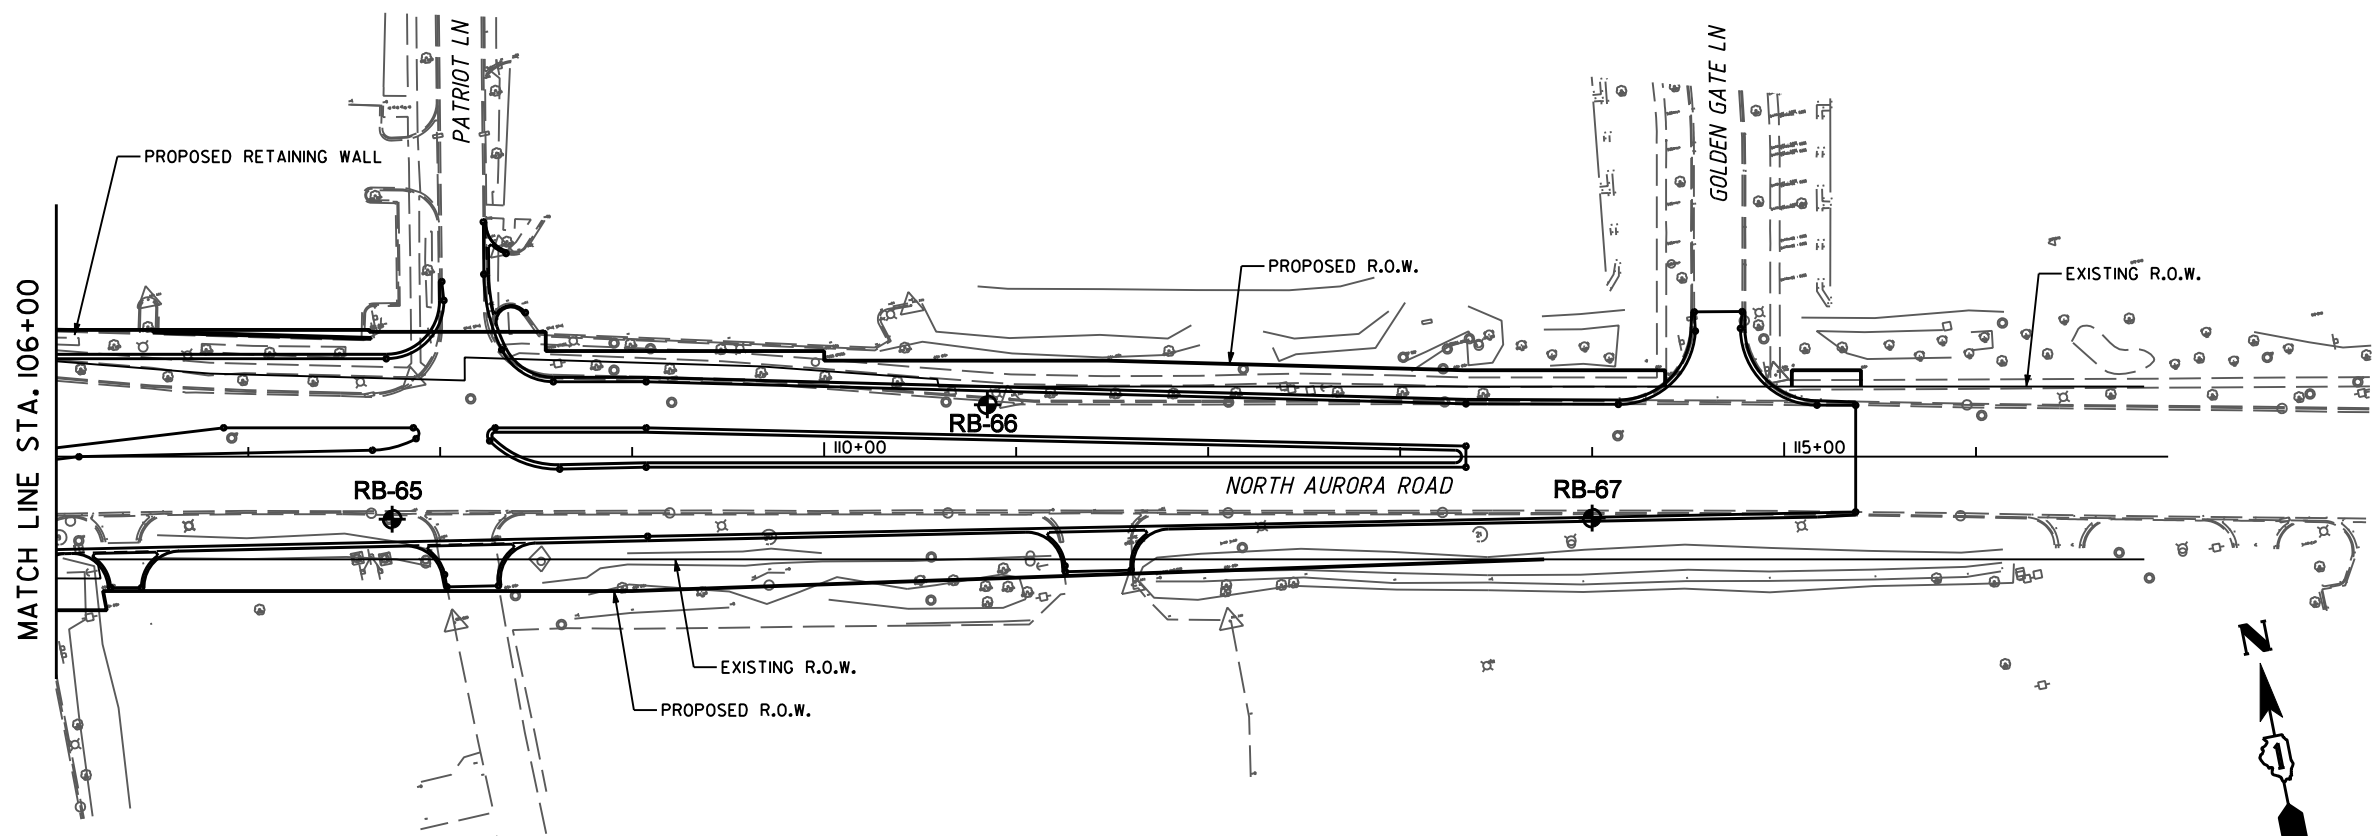

Geo Services, Inc. Geotechnical, Environmental & Civil Engineering 805 Ashurst Court, Suite 204 Naperville, Illinois 60563 (630) 355-2838	USER NAME :	DESIGNED - RWC	REVISED -	STATE OF ILLINOIS DEPARTMENT OF TRANSPORTATION	SOIL BORING PLAN / PROFILE NORTH AURORA ROAD			F.A.P. RTE.	SECTION	COUNTY	TOTAL SHEETS	SHEET NO.	
	PLOT SCALE :	DRAWN - RWC	REVISED -		SCALE:	SHEET NO. OF SHEETS	STA. 106+00 TO STA. 117+00	338/IL 59	112-8-131-WRS-5-	DUPAGE	1156	892	
	PLOT DATE :	CHECKED - AJP	REVISED -										
		DATE - 3/24/2011	REVISED -										
CONTRACT NO. 60R30													