


DATE	
BY	
CHECKED	
DESIGNED	
SCALE	
NOTE	
AREA	
PERCENT	

DATE	
BY	
CHECKED	
DESIGNED	
SCALE	
NOTE	
AREA	
PERCENT	

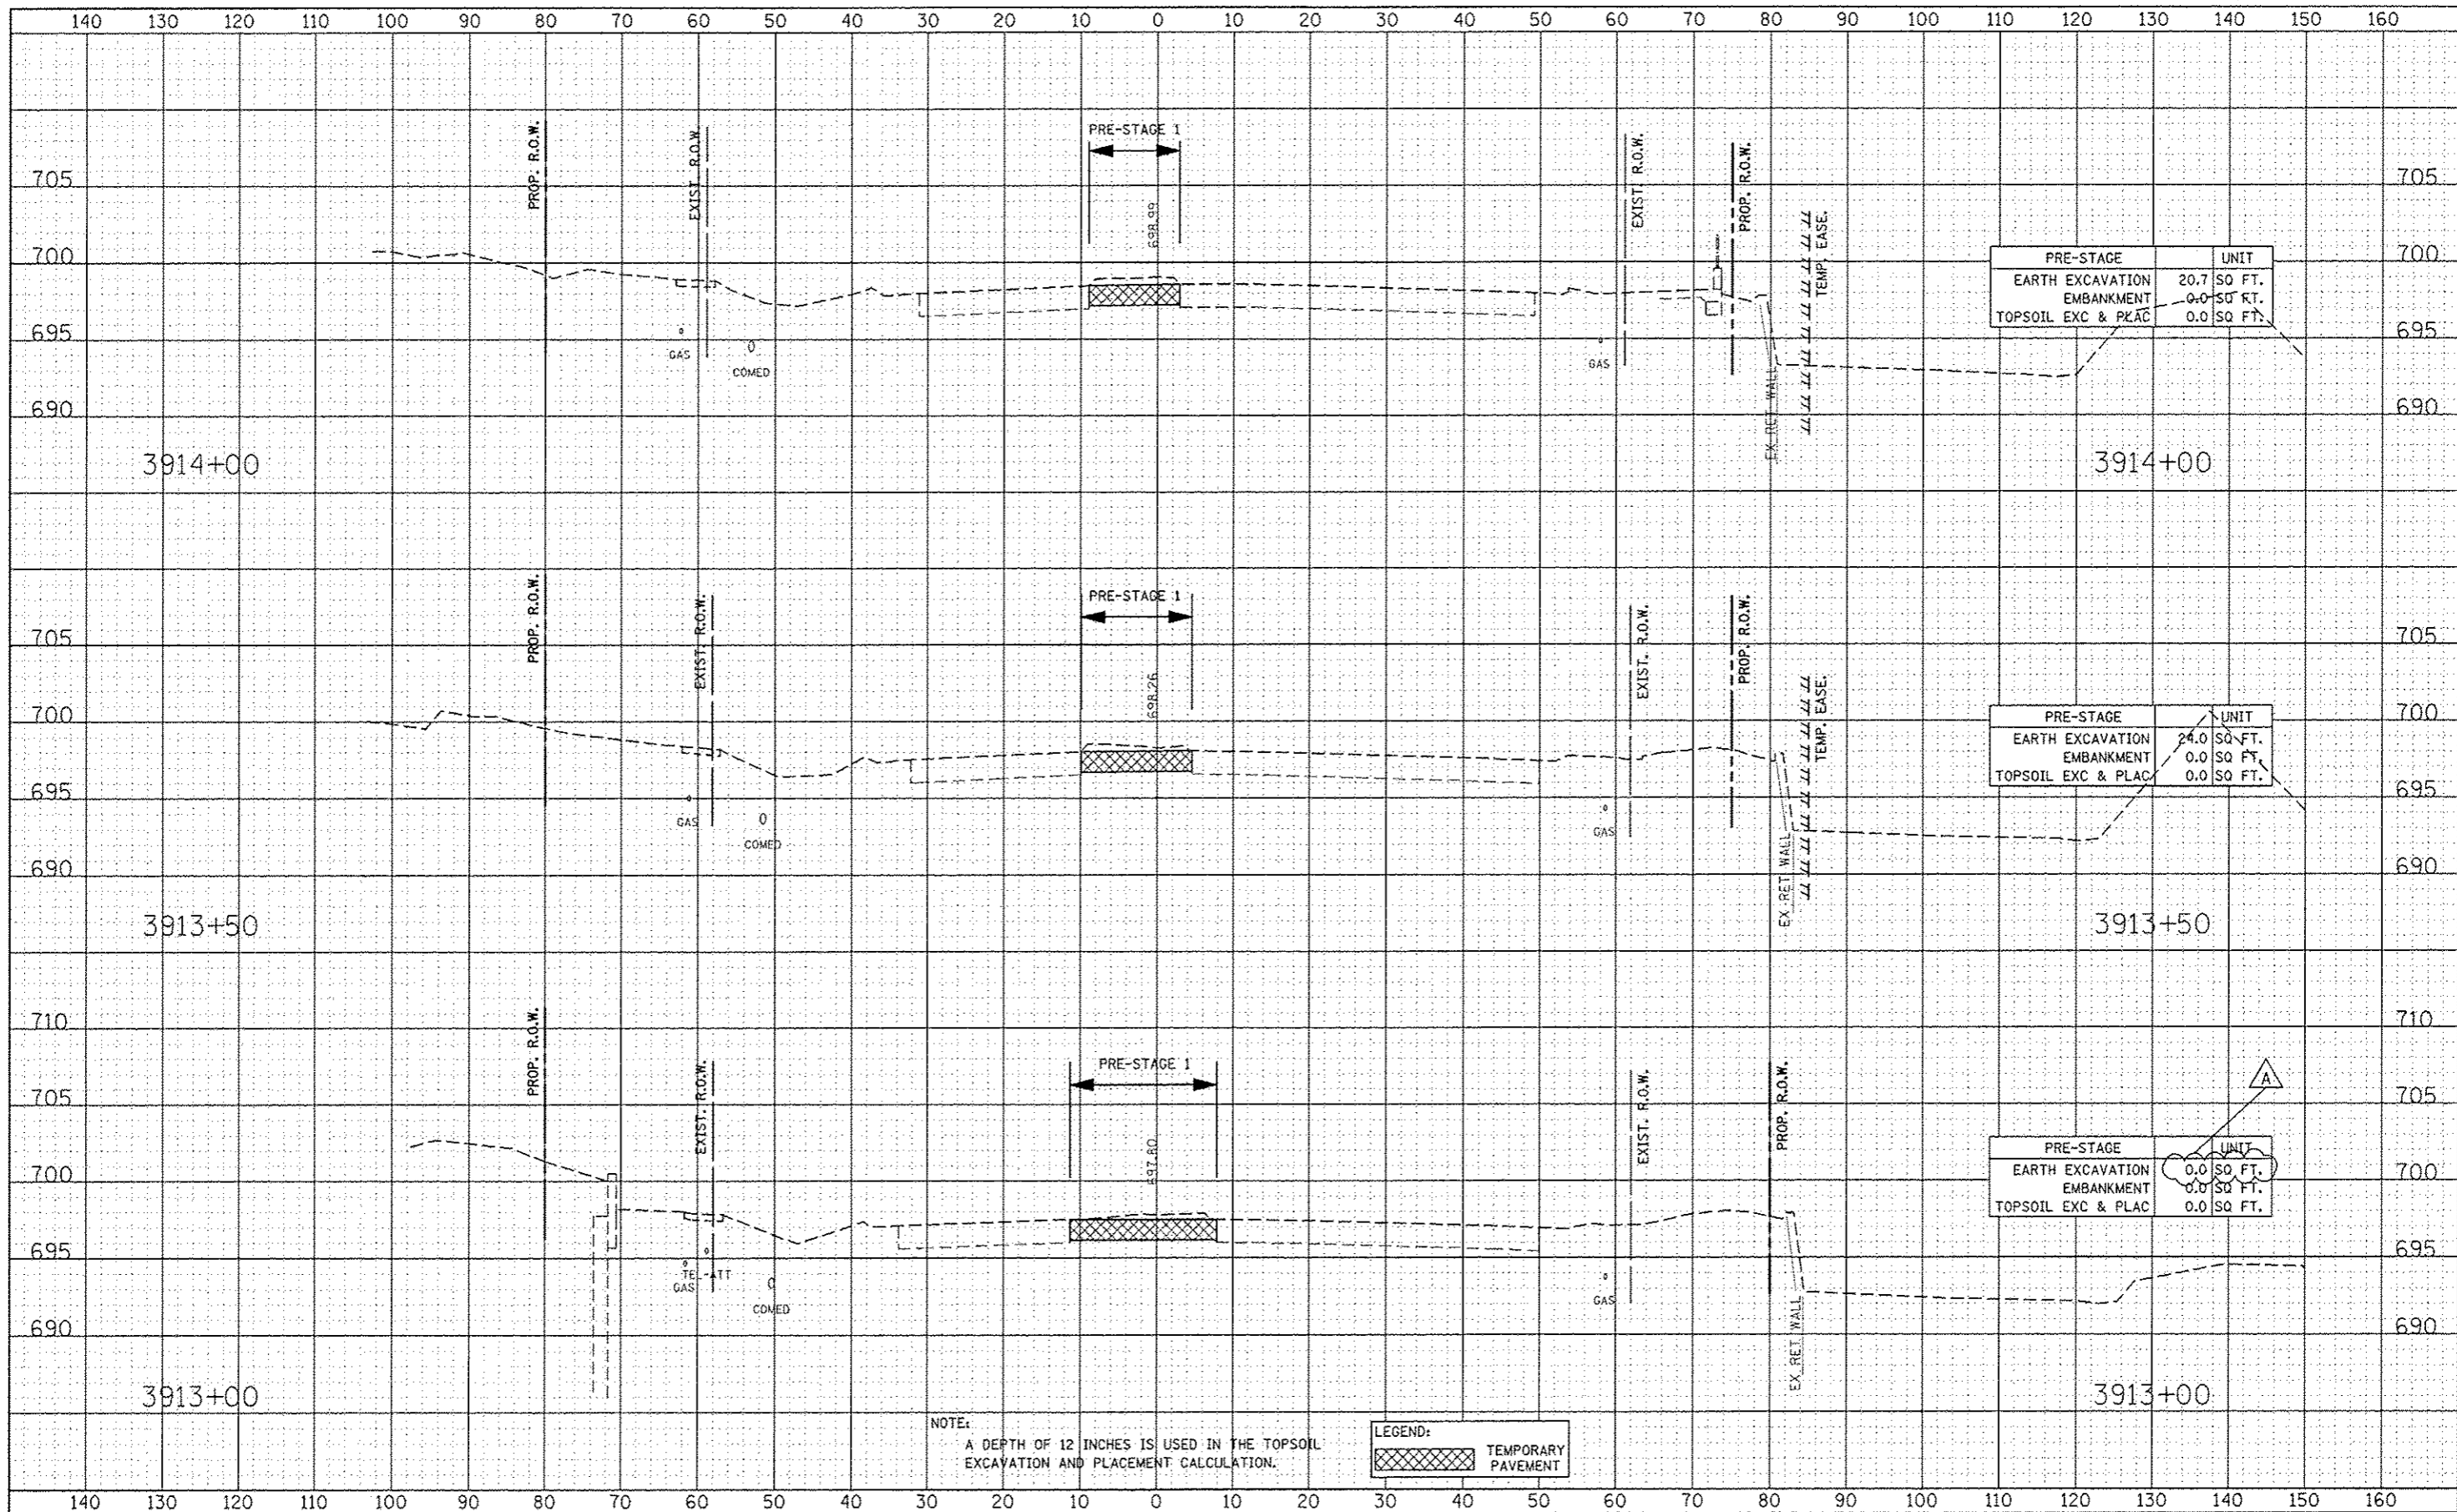

NOTE:  
A DEPTH OF 12 INCHES IS USED IN THE TOPSOIL EXCAVATION AND PLACEMENT CALCULATION.

LEGEND:  
TEMPORARY PAVEMENT

DESIGNED	RTA	REVISED	ADDENDUM A 02/20/2013
DRAWN	KES	REVISED	
CHECKED	PJO	REVISED	
DATE	12/14/2012	REVISED	

STATE OF ILLINOIS  
DEPARTMENT OF TRANSPORTATION

ILLINOIS ROUTE 59 PRE-STAGE CROSS-SECTIONS		F.A.P. RTE.	SECTION	COUNTY	TOTAL SHEETS	SHEET NO.
SCALE:		338	1112 & 113) WRS-7	DUPAGE	1156	923
SHEET NO. 10 OF 64 SHEETS		STA. 3913+00 TO STA. 3914+00		CONTRACT NO. 60R30		
		FED. ROAD DIST. NO.		ILLINOIS FED. AID PROJECT		