


DESIGNED	RTA
DRAWN	KES
CHECKED	PJO
DATE	12/14/2012

DESIGNED	RTA
DRAWN	KES
CHECKED	PJO
DATE	12/14/2012

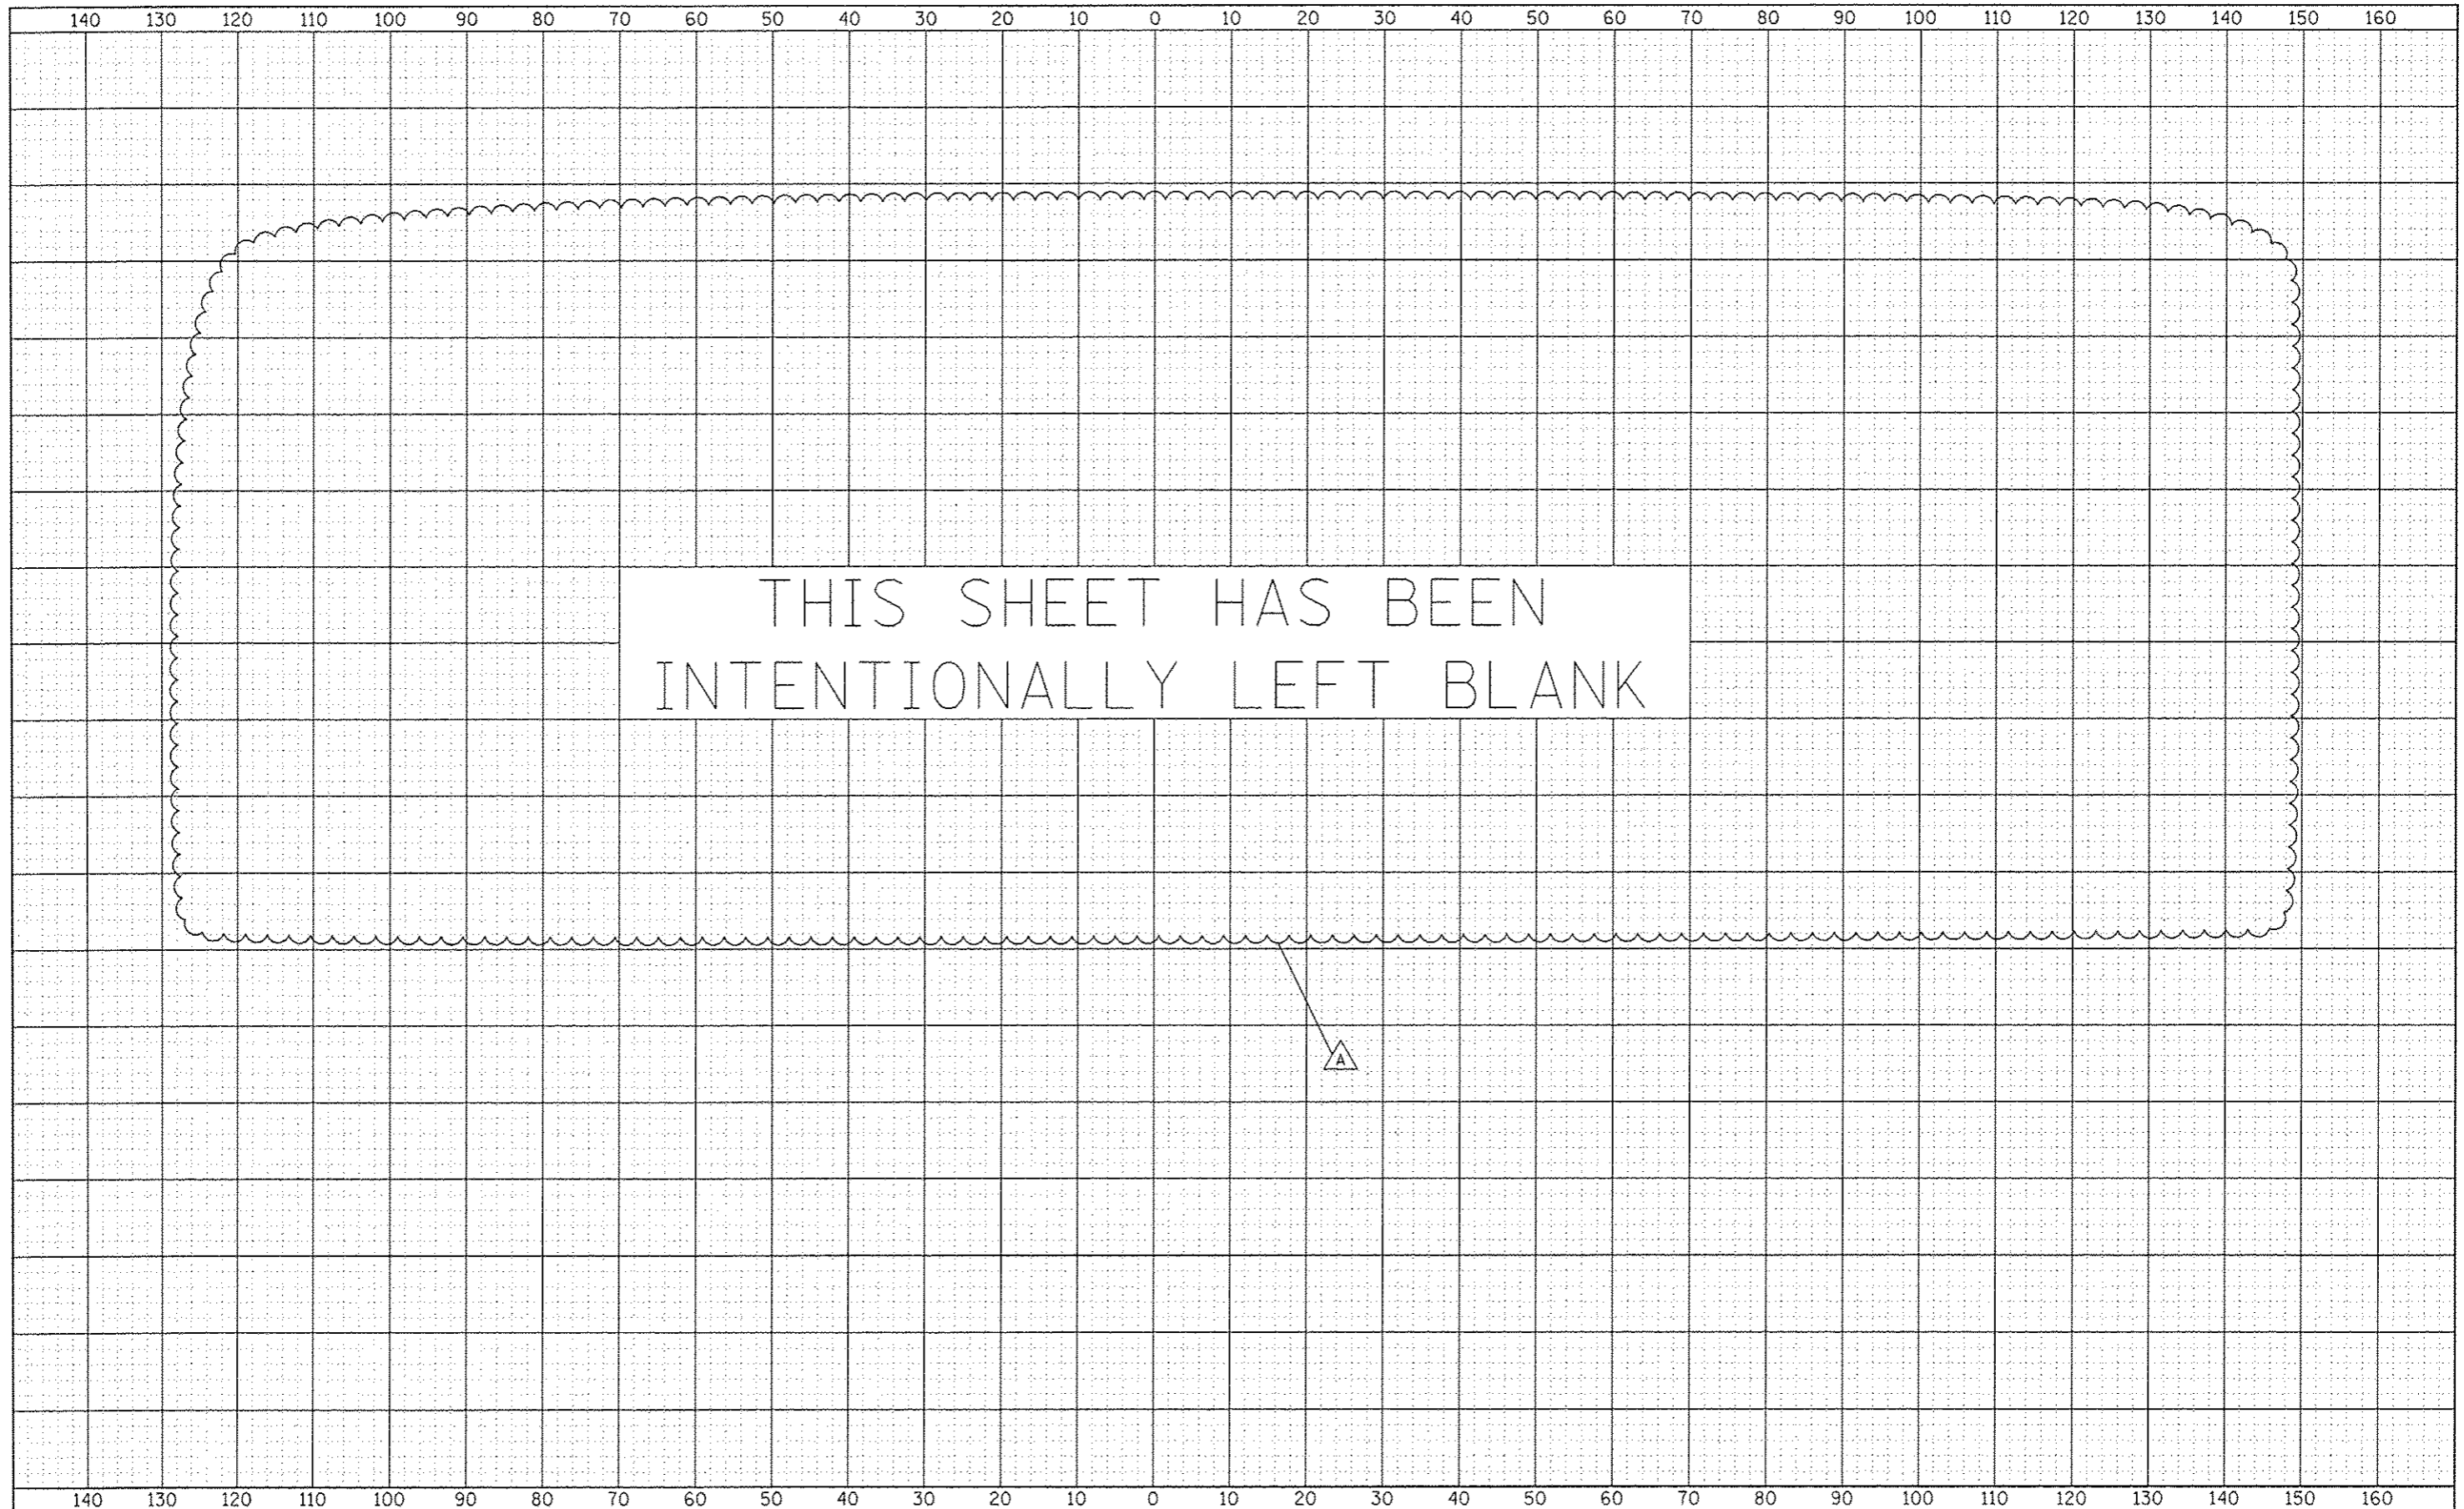

THIS SHEET HAS BEEN  
INTENTIONALLY LEFT BLANK

A

DESIGNED	RTA	REVISED	ADDENDUM A 02/20/2013	<b>STATE OF ILLINOIS DEPARTMENT OF TRANSPORTATION</b>	<b>ILLINOIS ROUTE 59 PRE-STAGE CROSS-SECTIONS</b>	F.A.P. RTE.	SECTION	COUNTY	TOTAL SHEETS	SHEET NO.	
DRAWN	KES	REVISED				338	(112 & 113) WRS-7	DUPAGE	1156	964	
CHECKED	PJO	REVISED				CONTRACT NO. 60R30					
DATE	12/14/2012	REVISED				FED. ROAD DIST. NO. ILLINOIS FED. AID PROJECT					
				SCALE:	SHEET NO. 51 OF 64 SHEETS	STA. 3964+50	TO STA. 3964+50				