


DATE	
BY	
FINAL SURVEY	SURVEYED
NOTE BOOK	PLOTTED
NO.	TEMPLATE
	AREAS CHECKED

DATE	
BY	
ORIGINAL SURVEY	SURVEYED
NOTE BOOK	PLOTTED
NO.	TEMPLATE
	AREAS CHECKED

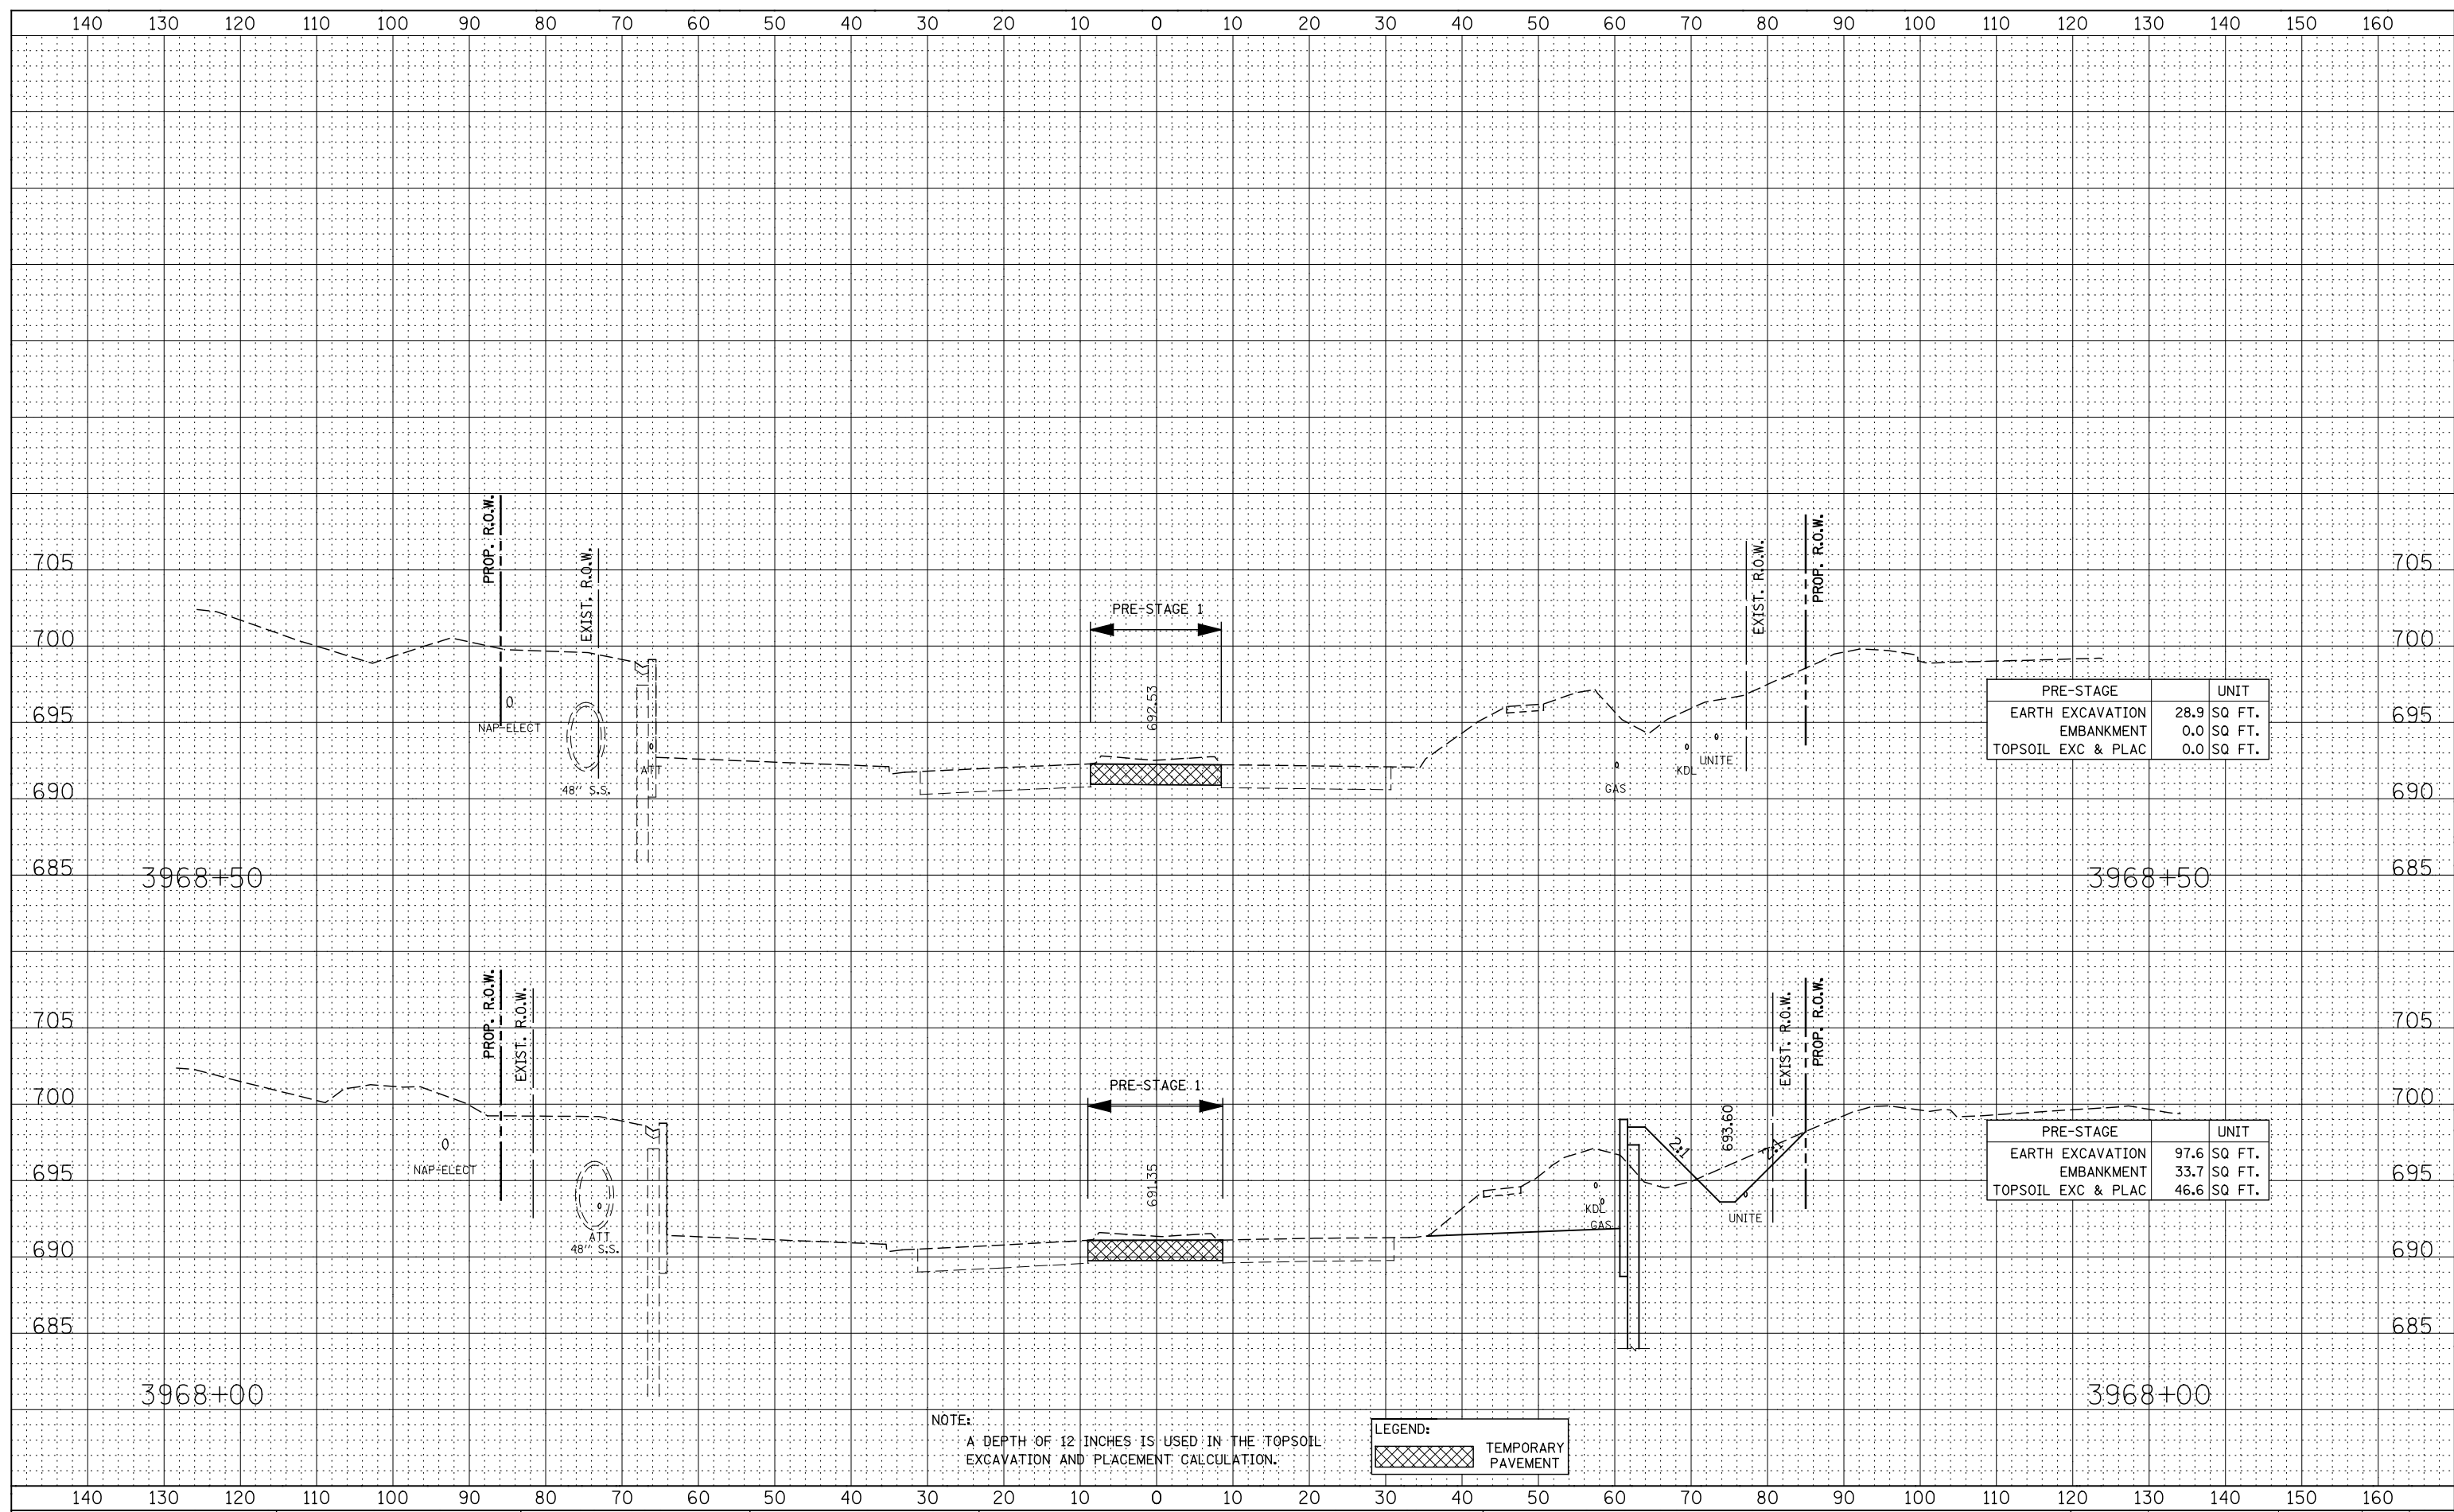

PRE-STAGE	UNIT
EARTH EXCAVATION	28.9 SQ FT.
EMBANKMENT	0.0 SQ FT.
TOPSOIL EXC & PLAC	0.0 SQ FT.

PRE-STAGE	UNIT
EARTH EXCAVATION	97.6 SQ FT.
EMBANKMENT	33.7 SQ FT.
TOPSOIL EXC & PLAC	46.6 SQ FT.

NOTE:
A DEPTH OF 12 INCHES IS USED IN THE TOPSOIL EXCAVATION AND PLACEMENT CALCULATION.

	LEGEND: TEMPORARY PAVEMENT
--	-------------------------------