


BY	DATE
FINAL SURVEY	SURVEYED
NOTE BOOK	PLOTTED
NO.	TEMPLATE
	AREAS CHECKED

BY	DATE
ORIGINAL SURVEY	SURVEYED
NOTE BOOK	PLOTTED
NO.	TEMPLATE
	AREAS CHECKED

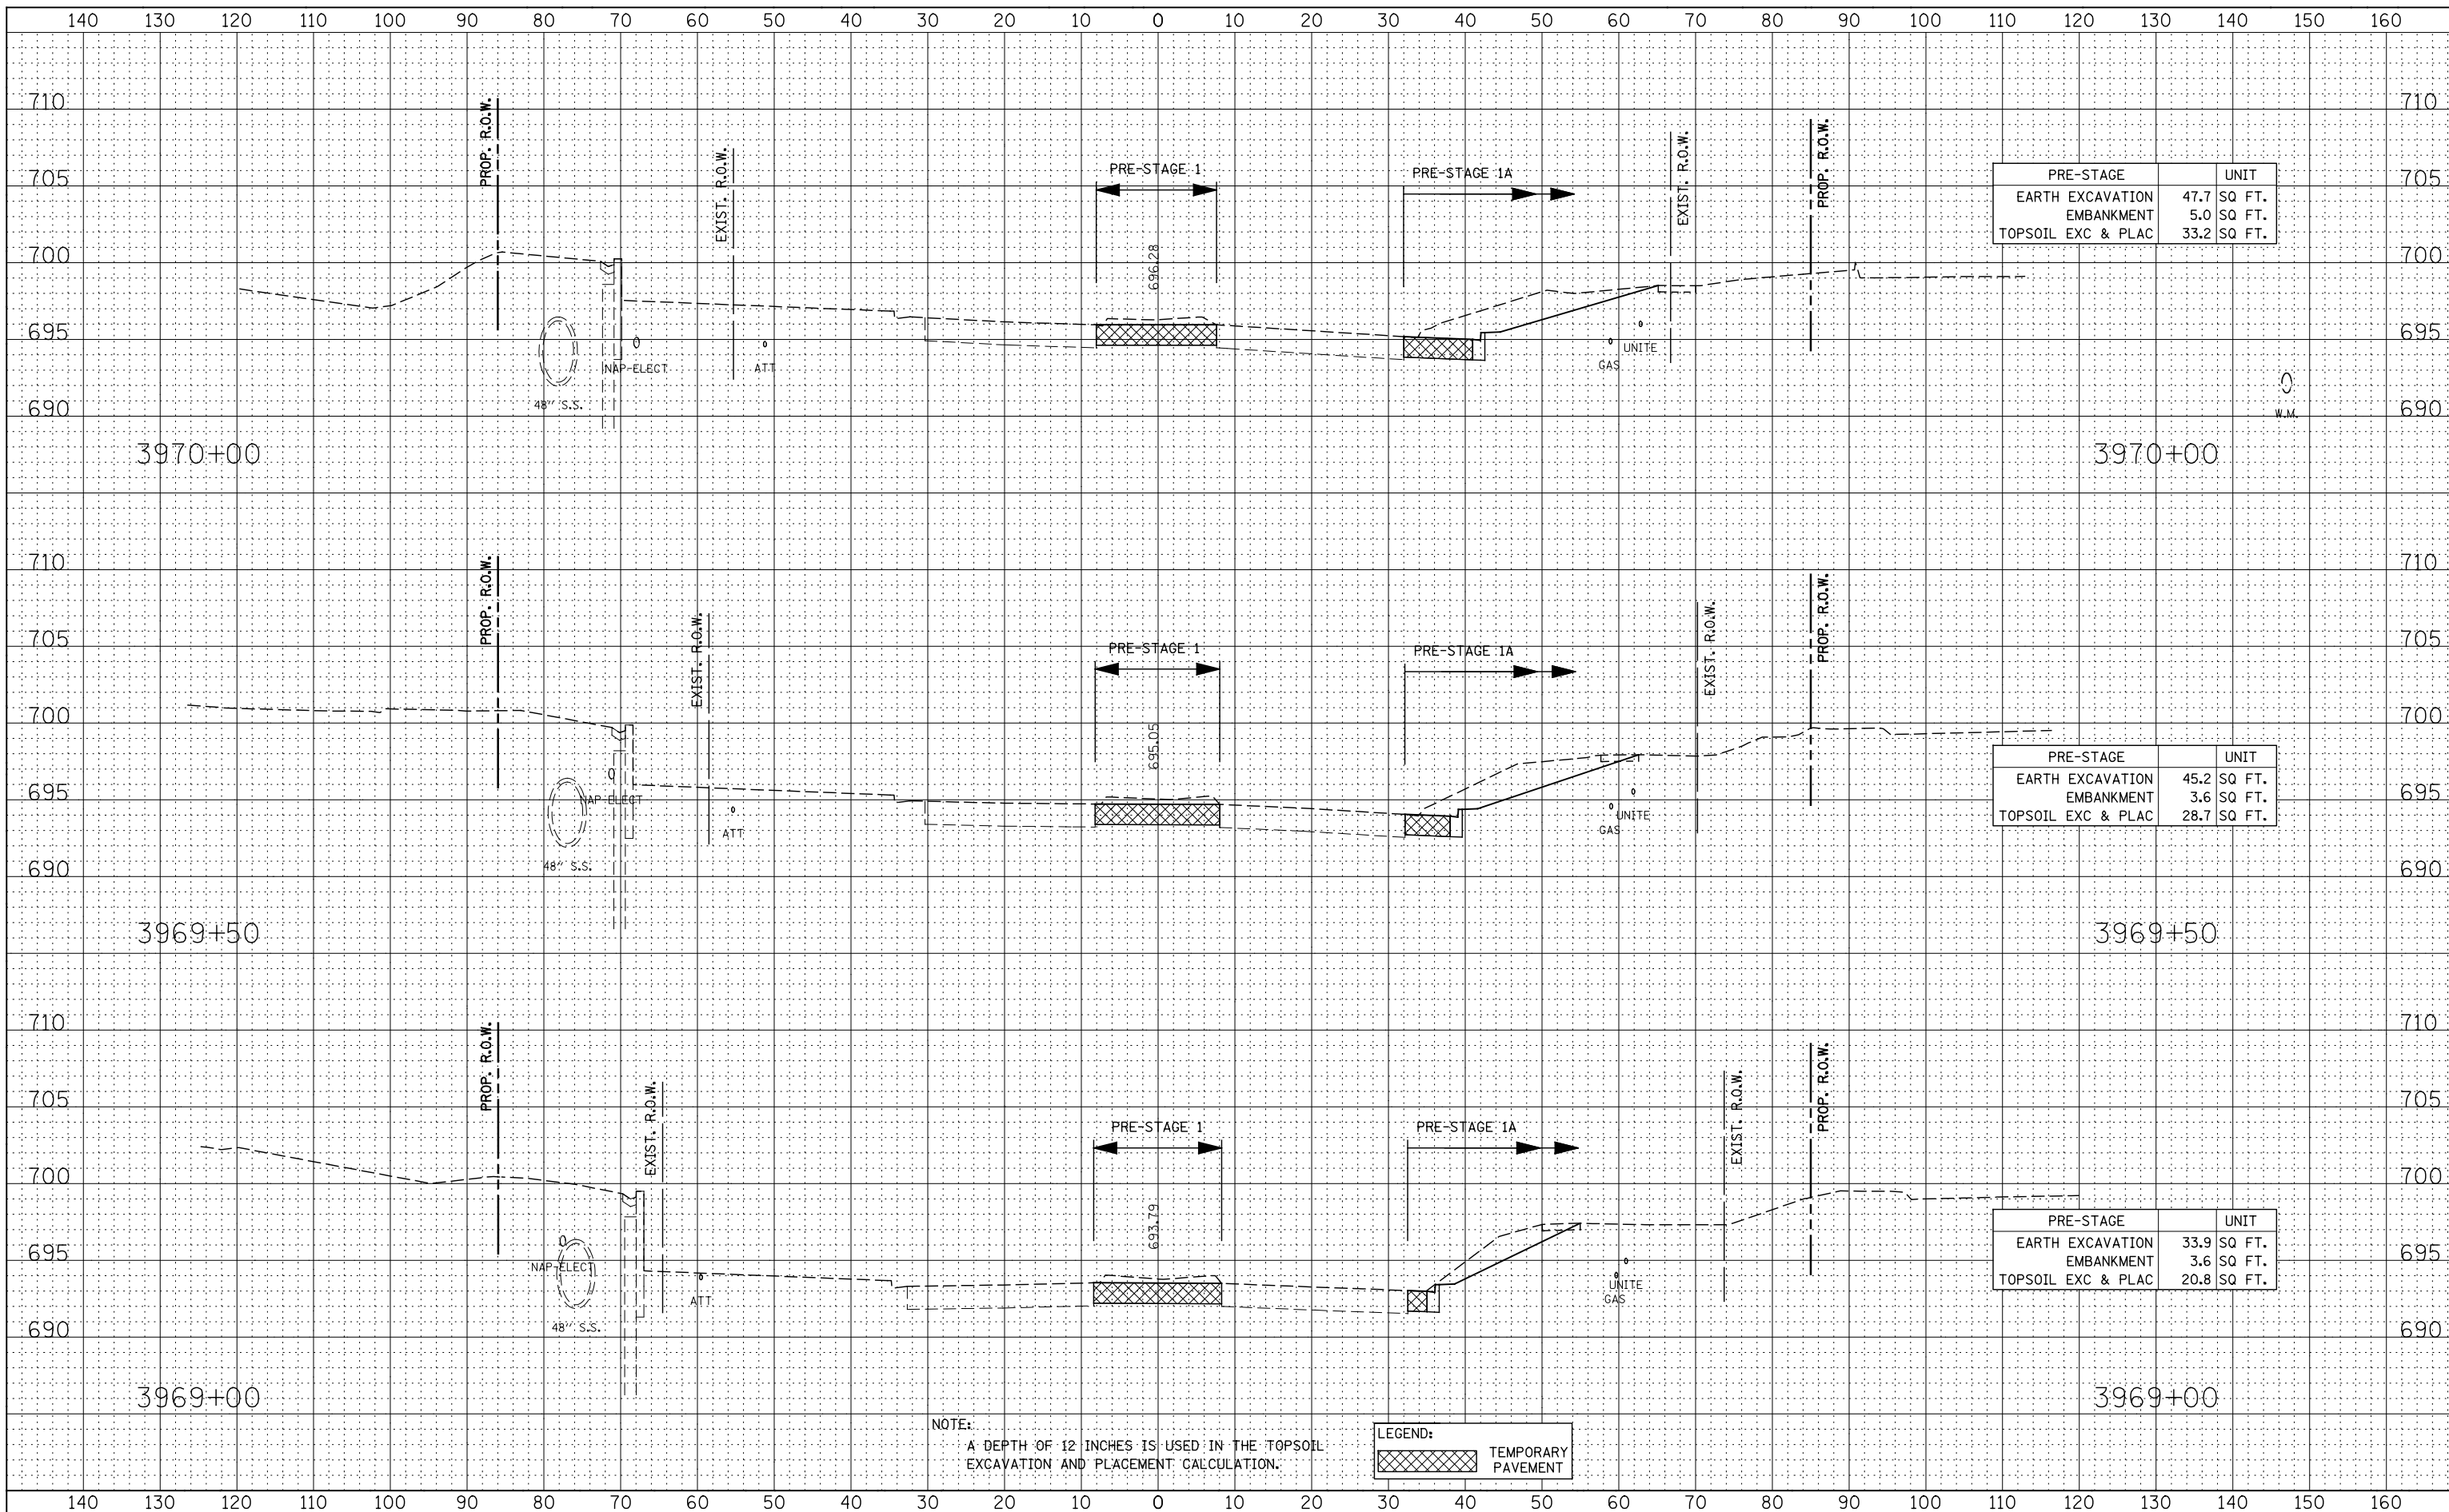

PRE-STAGE	UNIT
EARTH EXCAVATION	47.7 SQ FT.
EMBANKMENT	5.0 SQ FT.
TOPSOIL EXC & PLAC	33.2 SQ FT.

PRE-STAGE	UNIT
EARTH EXCAVATION	45.2 SQ FT.
EMBANKMENT	3.6 SQ FT.
TOPSOIL EXC & PLAC	28.7 SQ FT.

PRE-STAGE	UNIT
EARTH EXCAVATION	33.9 SQ FT.
EMBANKMENT	3.6 SQ FT.
TOPSOIL EXC & PLAC	20.8 SQ FT.

NOTE:  
A DEPTH OF 12 INCHES IS USED IN THE TOPSOIL EXCAVATION AND PLACEMENT CALCULATION.

LEGEND:

TEMPORARY PAVEMENT

STATE OF ILLINOIS  
DEPARTMENT OF TRANSPORTATION

ILLINOIS ROUTE 59  
PRE-STAGE CROSS-SECTIONS

DESIGNED - RTA	REVISED -
DRAWN - KES	REVISED -
CHECKED - PJO	REVISED -
DATE - 12/14/2012	REVISED -

SCALE: SHEET NO. 56 OF 64 SHEETS STA. 3969+00 TO STA. 3970+00

F.A.P. RTE.	SECTION	COUNTY	TOTAL SHEETS	SHEET NO.
338	(112 & 113) WRS-7	DUPAGE	1156	969
CONTRACT NO. 60R30				
FED. ROAD DIST. NO. ILLINOIS FED. AID PROJECT				