


DATE	
BY	
FINAL SURVEY	
SURVEYED	
PLOTTED	
NOTE BOOK	
TEMPLATE	
AREAS CHECKED	
NO.	

DATE	
BY	
ORIGINAL SURVEY	
SURVEYED	
PLOTTED	
NOTE BOOK	
TEMPLATE	
AREAS CHECKED	
NO.	

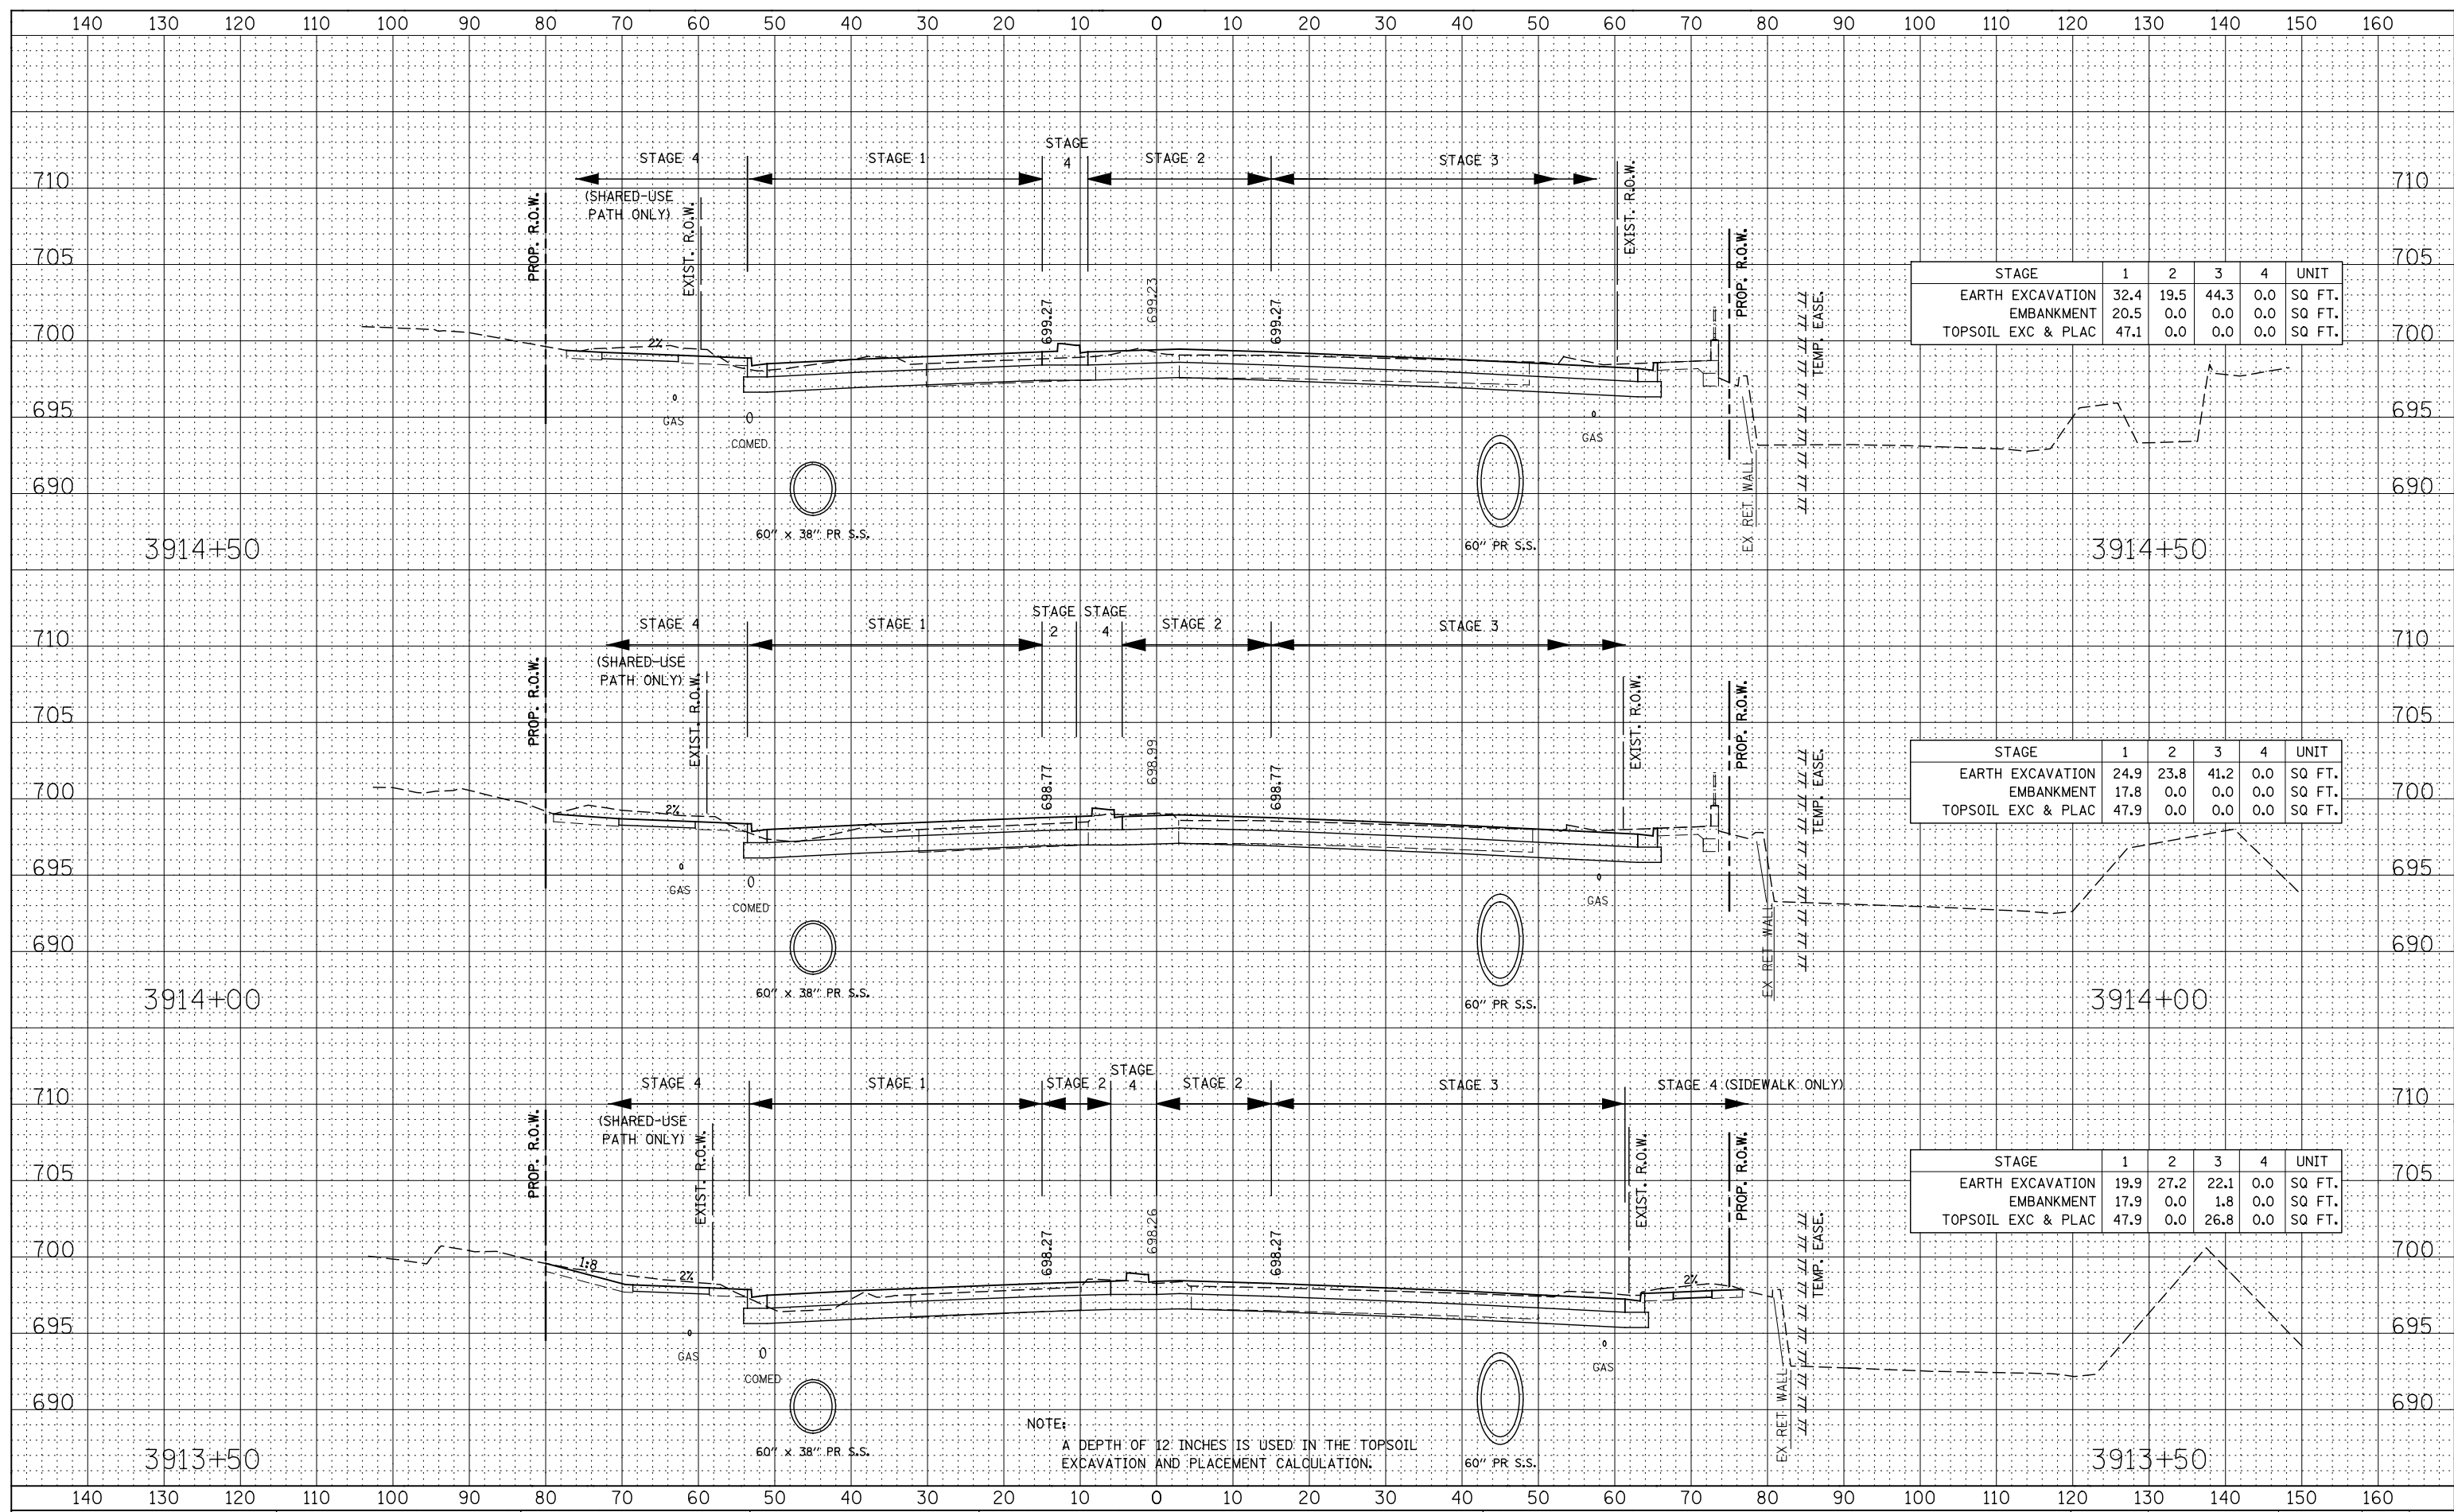

STAGE	1	2	3	4	UNIT
EARTH EXCAVATION	32.4	19.5	44.3	0.0	SQ FT.
EMBANKMENT	20.5	0.0	0.0	0.0	SQ FT.
TOPSOIL EXC & PLAC	47.1	0.0	0.0	0.0	SQ FT.

STAGE	1	2	3	4	UNIT
EARTH EXCAVATION	24.9	23.8	41.2	0.0	SQ FT.
EMBANKMENT	17.8	0.0	0.0	0.0	SQ FT.
TOPSOIL EXC & PLAC	47.9	0.0	0.0	0.0	SQ FT.

STAGE	1	2	3	4	UNIT
EARTH EXCAVATION	19.9	27.2	22.1	0.0	SQ FT.
EMBANKMENT	17.9	0.0	1.8	0.0	SQ FT.
TOPSOIL EXC & PLAC	47.9	0.0	26.8	0.0	SQ FT.

NOTE:
A DEPTH OF 12 INCHES IS USED IN THE TOPSOIL EXCAVATION AND PLACEMENT CALCULATION.

DESIGNED - RTA	REVISED -
DRAWN - KES	REVISED -
CHECKED - PJO	REVISED -
DATE - 12/14/2012	REVISED -

**STATE OF ILLINOIS
DEPARTMENT OF TRANSPORTATION**

**ILLINOIS ROUTE 59
STAGE 1 THRU 4 CROSS-SECTIONS**

SCALE: SHEET NO. 11 OF 66 SHEETS STA. 3913+50 TO STA. 3914+50

F.A.P. RTE.	SECTION	COUNTY	TOTAL SHEETS	SHEET NO.
338	(112 & 113) WRS-7	DUPAGE	1156	988
CONTRACT NO. 60R30				
FED. ROAD DIST. NO. ILLINOIS FED. AID PROJECT				