


DATE	
BY	
FINAL SURVEY PLOTTED TEMPLATE AREAS CHECKED	
NO.	

DATE	
BY	
ORIGINAL SURVEY PLOTTED TEMPLATE AREAS CHECKED	
NO.	

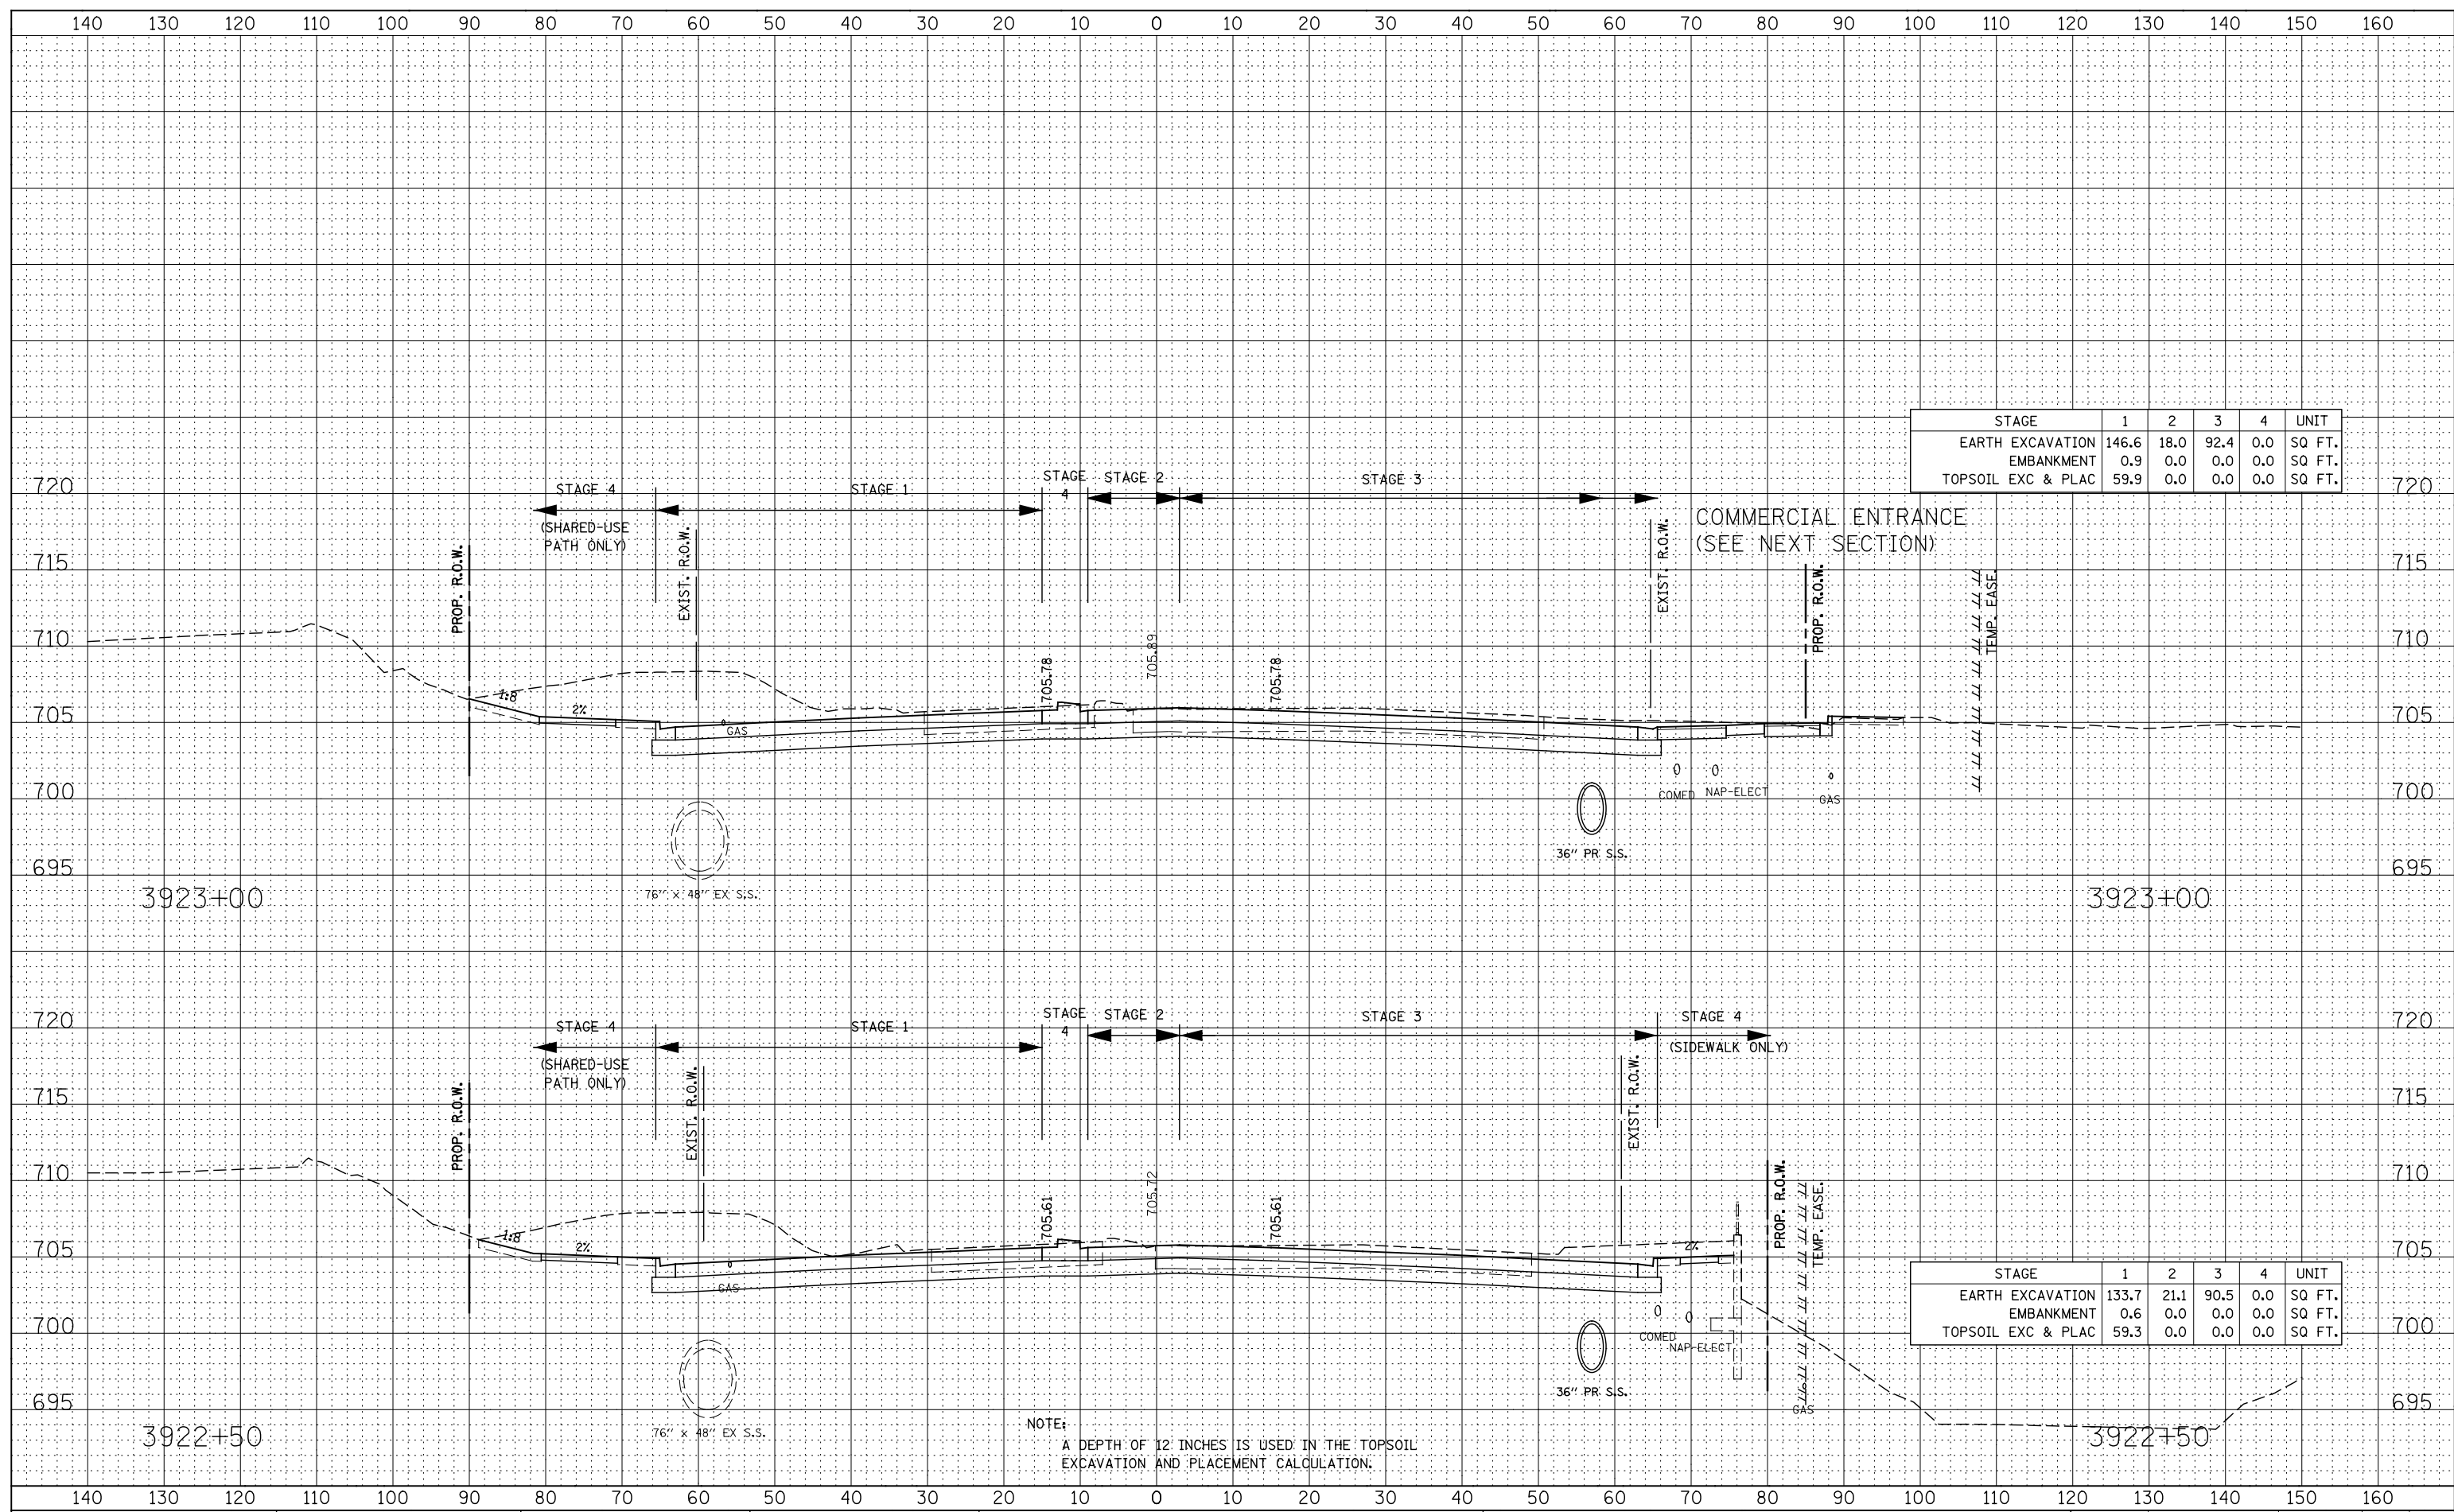

STAGE	1	2	3	4	UNIT
EARTH EXCAVATION	146.6	18.0	92.4	0.0	SQ FT.
EMBANKMENT	0.9	0.0	0.0	0.0	SQ FT.
TOPSOIL EXC & PLAC	59.9	0.0	0.0	0.0	SQ FT.

STAGE	1	2	3	4	UNIT
EARTH EXCAVATION	133.7	21.1	90.5	0.0	SQ FT.
EMBANKMENT	0.6	0.0	0.0	0.0	SQ FT.
TOPSOIL EXC & PLAC	59.3	0.0	0.0	0.0	SQ FT.

NOTE:
A DEPTH OF 12 INCHES IS USED IN THE TOPSOIL EXCAVATION AND PLACEMENT CALCULATION.

**STATE OF ILLINOIS
DEPARTMENT OF TRANSPORTATION**

**ILLINOIS ROUTE 59
STAGE 1 THRU 4 CROSS-SECTIONS**

F.A.P. RTE.	SECTION	COUNTY	TOTAL SHEETS	SHEET NO.
338	(112 & 113) WRS-7	DUPAGE	1156	997
CONTRACT NO. 60R30				

SCALE: SHEET NO. 20 OF 66 SHEETS STA. 3922+50 TO STA. 3923+00

DESIGNED - RTA	REVISED -
DRAWN - KES	REVISED -
CHECKED - PJO	REVISED -
DATE - 12/14/2012	REVISED -