


DATE	
BY	
FINAL SURVEY	
SURVEYED	
PLOTTED	
TEMPLATE	
NOTE BOOK	
AREAS CHECKED	
NO.	

DATE	
BY	
ORIGINAL SURVEY	
SURVEYED	
PLOTTED	
TEMPLATE	
NOTE BOOK	
AREAS CHECKED	
NO.	

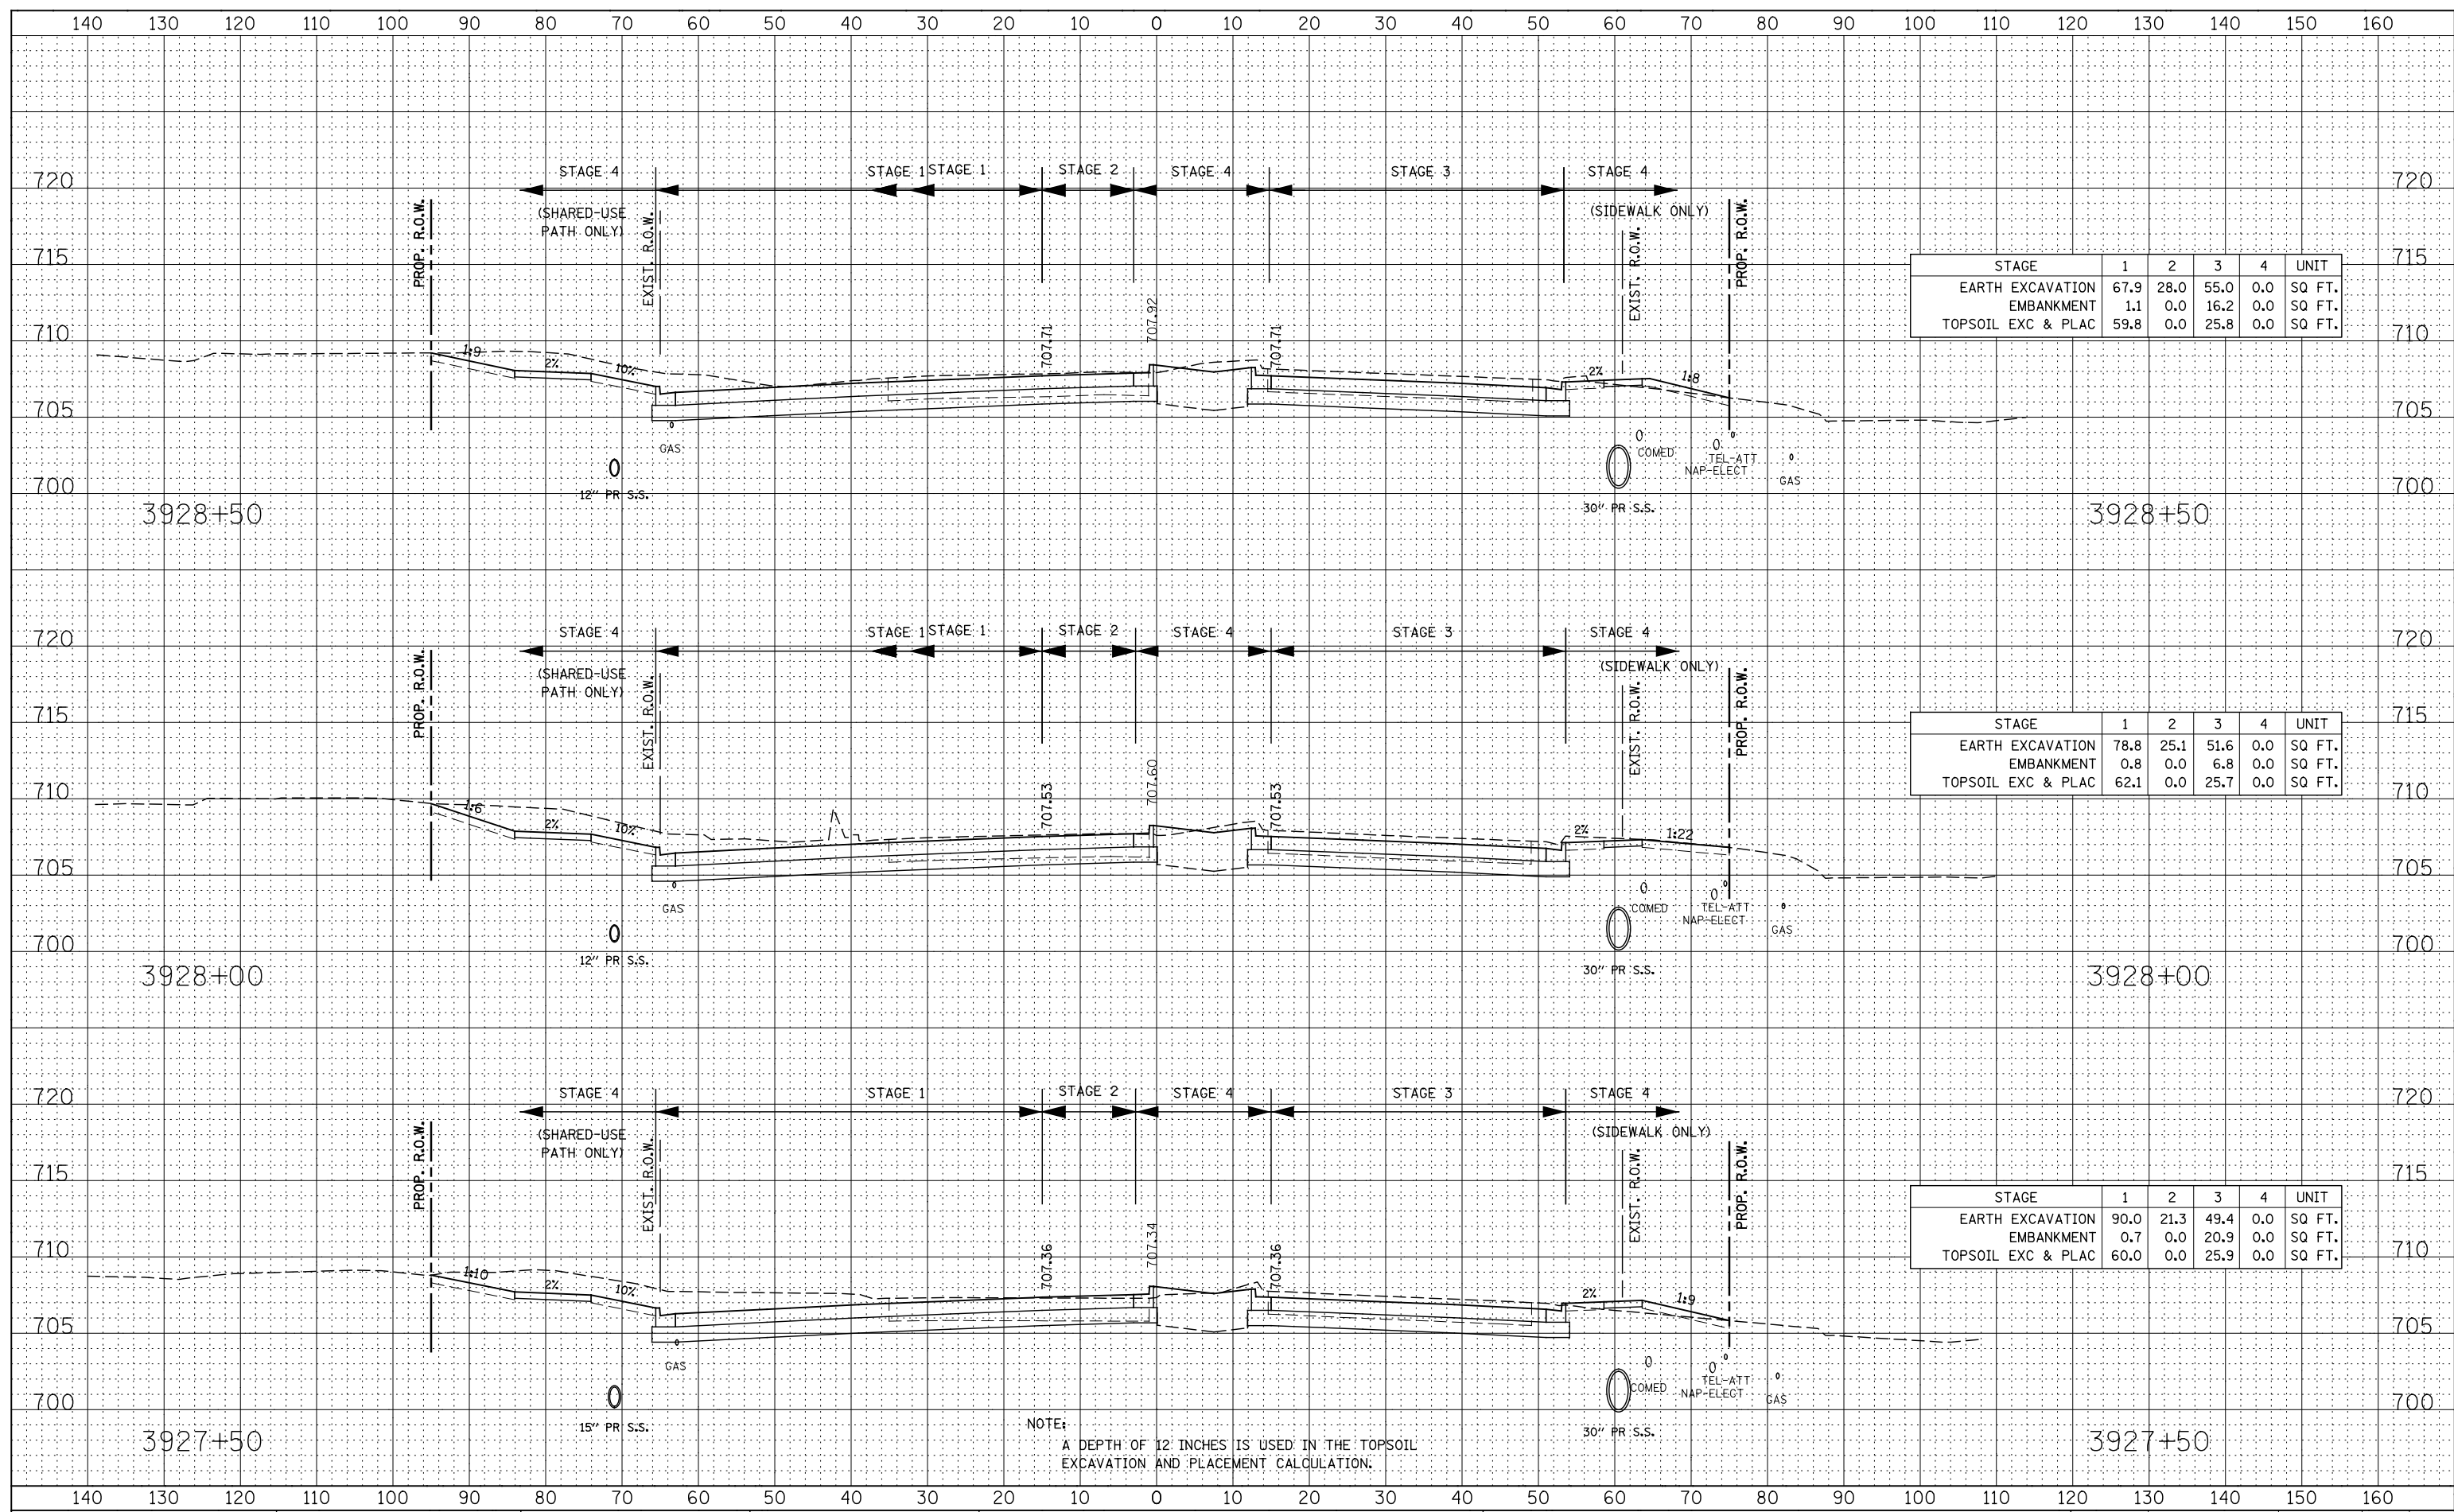

STAGE	1	2	3	4	UNIT
EARTH EXCAVATION	67.9	28.0	55.0	0.0	SQ FT.
EMBANKMENT	1.1	0.0	16.2	0.0	SQ FT.
TOPSOIL EXC & PLAC	59.8	0.0	25.8	0.0	SQ FT.

STAGE	1	2	3	4	UNIT
EARTH EXCAVATION	78.8	25.1	51.6	0.0	SQ FT.
EMBANKMENT	0.8	0.0	6.8	0.0	SQ FT.
TOPSOIL EXC & PLAC	62.1	0.0	25.7	0.0	SQ FT.

STAGE	1	2	3	4	UNIT
EARTH EXCAVATION	90.0	21.3	49.4	0.0	SQ FT.
EMBANKMENT	0.7	0.0	20.9	0.0	SQ FT.
TOPSOIL EXC & PLAC	60.0	0.0	25.9	0.0	SQ FT.

NOTE:
A DEPTH OF 12 INCHES IS USED IN THE TOPSOIL EXCAVATION AND PLACEMENT CALCULATION.

STATE OF ILLINOIS
DEPARTMENT OF TRANSPORTATION

ILLINOIS ROUTE 59
STAGE 1 THRU 4 CROSS-SECTIONS

DESIGNED	- RTA	REVISED	-
DRAWN	- KES	REVISED	-
CHECKED	- PJO	REVISED	-
DATE	- 12/14/2012	REVISED	-

SCALE: SHEET NO. 25 OF 66 SHEETS STA. 3927+50 TO STA. 3928+50

F.A.P. RTE.	SECTION	COUNTY	TOTAL SHEETS	SHEET NO.
338	(112 & 113) WRS-7	DUPAGE	1156	1002
CONTRACT NO. 60R30				
FED. ROAD DIST. NO.		ILLINOIS FED. AID PROJECT		