


DATE	
BY	
FINAL SURVEY	
SURVEYED	
PLOTTED	
TEMPLATE	
NOTE BOOK	
AREAS CHECKED	
NO.	

DATE	
BY	
ORIGINAL SURVEY	
SURVEYED	
PLOTTED	
TEMPLATE	
NOTE BOOK	
AREAS CHECKED	
NO.	

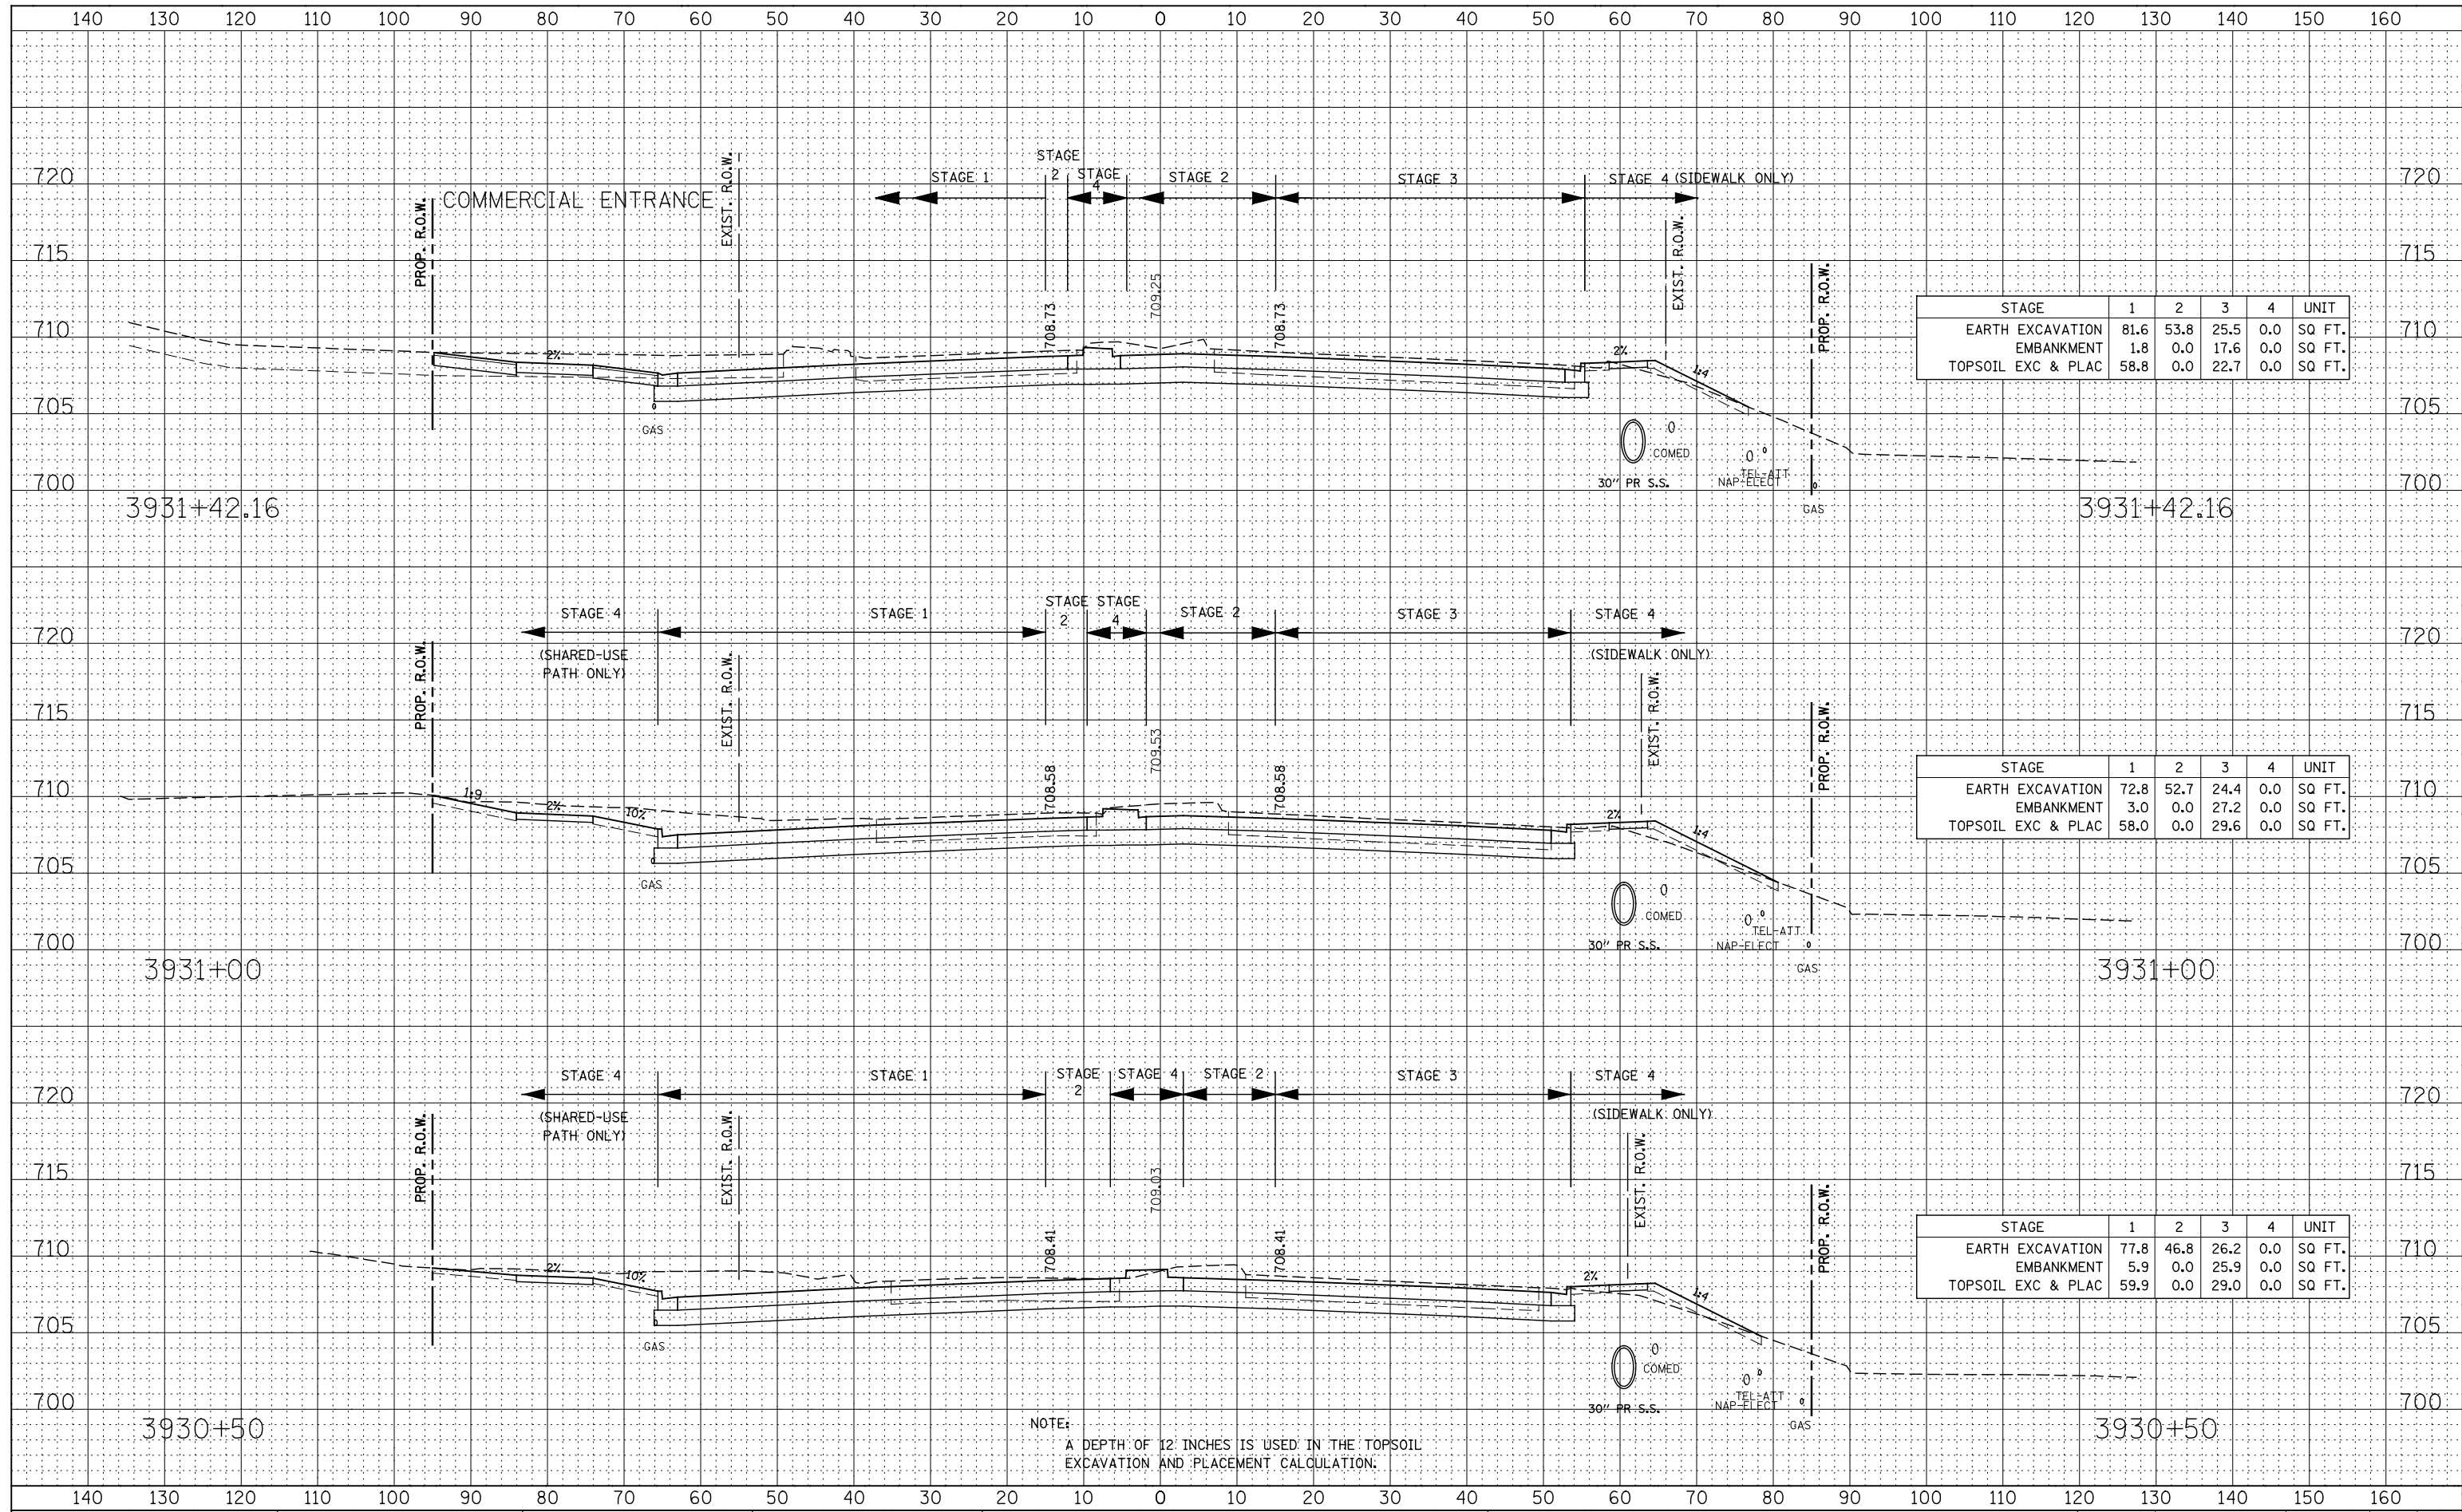

STAGE	1	2	3	4	UNIT
EARTH EXCAVATION	81.6	53.8	25.5	0.0	SQ FT.
EMBANKMENT	1.8	0.0	17.6	0.0	SQ FT.
TOPSOIL EXC & PLAC	58.8	0.0	22.7	0.0	SQ FT.

STAGE	1	2	3	4	UNIT
EARTH EXCAVATION	72.8	52.7	24.4	0.0	SQ FT.
EMBANKMENT	3.0	0.0	27.2	0.0	SQ FT.
TOPSOIL EXC & PLAC	58.0	0.0	29.6	0.0	SQ FT.

STAGE	1	2	3	4	UNIT
EARTH EXCAVATION	77.8	46.8	26.2	0.0	SQ FT.
EMBANKMENT	5.9	0.0	25.9	0.0	SQ FT.
TOPSOIL EXC & PLAC	59.9	0.0	29.0	0.0	SQ FT.

NOTE:  
A DEPTH OF 12 INCHES IS USED IN THE TOPSOIL EXCAVATION AND PLACEMENT CALCULATION.

**STATE OF ILLINOIS  
DEPARTMENT OF TRANSPORTATION**

**ILLINOIS ROUTE 59  
STAGE 1 THRU 4 CROSS-SECTIONS**

DESIGNED	- RTA	REVISED	-
DRAWN	- KES	REVISED	-
CHECKED	- PJO	REVISED	-
DATE	- 12/14/2012	REVISED	-

SCALE: SHEET NO. 27 OF 66 SHEETS STA. 3930+50 TO STA. 3931+42.16

F.A.P. RTE.	SECTION	COUNTY	TOTAL SHEETS	SHEET NO.
338	(112 & 113) WRS-7	DUPAGE	1156	1004
CONTRACT NO. 60R30				
FED. ROAD DIST. NO. ILLINOIS FED. AID PROJECT				