


| | |
|--------------|---------------|
| DATE | |
| BY | |
| FINAL SURVEY | SURVEYED |
| NOTE BOOK | PLOTTED |
| NO. | TEMPLATE |
| | AREAS CHECKED |

| | |
|-----------------|---------------|
| DATE | |
| BY | |
| ORIGINAL SURVEY | SURVEYED |
| NOTE BOOK | PLOTTED |
| NO. | TEMPLATE |
| | AREAS CHECKED |

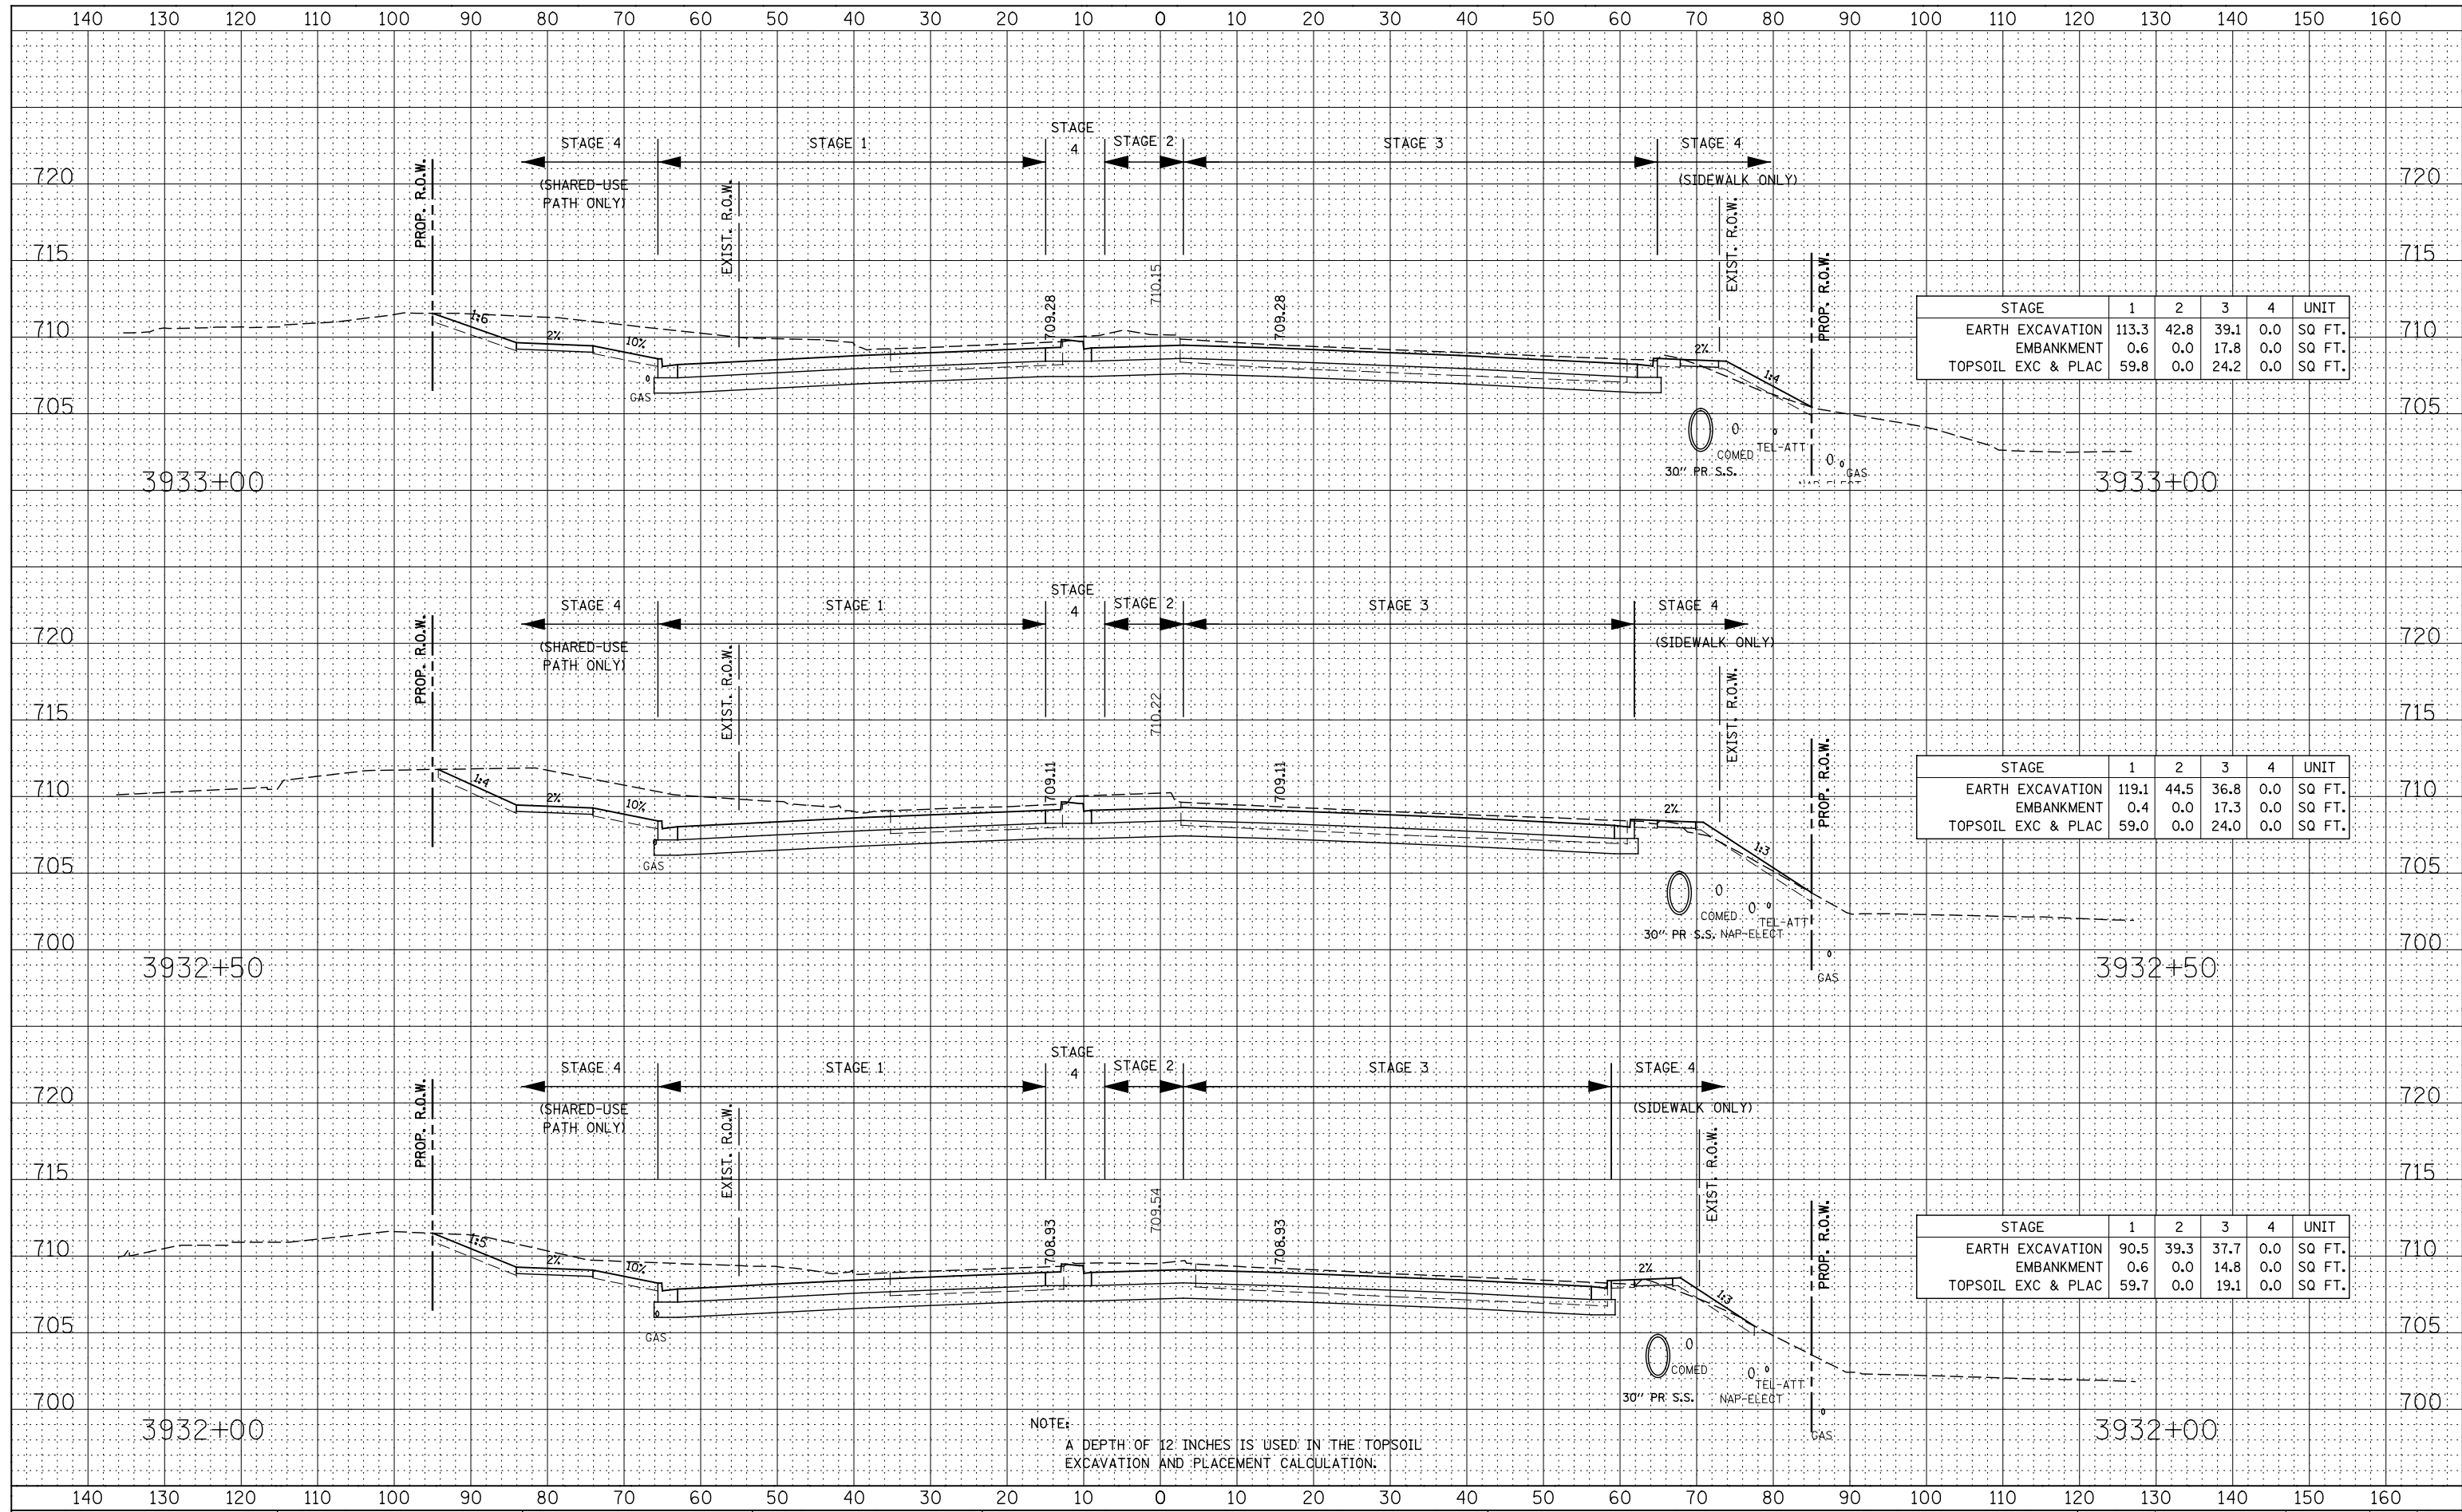

| STAGE | 1 | 2 | 3 | 4 | UNIT |
|--------------------|-------|------|------|-----|--------|
| EARTH EXCAVATION | 113.3 | 42.8 | 39.1 | 0.0 | SQ FT. |
| EMBANKMENT | 0.6 | 0.0 | 17.8 | 0.0 | SQ FT. |
| TOPSOIL EXC & PLAC | 59.8 | 0.0 | 24.2 | 0.0 | SQ FT. |

| STAGE | 1 | 2 | 3 | 4 | UNIT |
|--------------------|-------|------|------|-----|--------|
| EARTH EXCAVATION | 119.1 | 44.5 | 36.8 | 0.0 | SQ FT. |
| EMBANKMENT | 0.4 | 0.0 | 17.3 | 0.0 | SQ FT. |
| TOPSOIL EXC & PLAC | 59.0 | 0.0 | 24.0 | 0.0 | SQ FT. |

| STAGE | 1 | 2 | 3 | 4 | UNIT |
|--------------------|------|------|------|-----|--------|
| EARTH EXCAVATION | 90.5 | 39.3 | 37.7 | 0.0 | SQ FT. |
| EMBANKMENT | 0.6 | 0.0 | 14.8 | 0.0 | SQ FT. |
| TOPSOIL EXC & PLAC | 59.7 | 0.0 | 19.1 | 0.0 | SQ FT. |

NOTE:
A DEPTH OF 12 INCHES IS USED IN THE TOPSOIL EXCAVATION AND PLACEMENT CALCULATION.

STATE OF ILLINOIS
DEPARTMENT OF TRANSPORTATION

ILLINOIS ROUTE 59
STAGE 1 THRU 4 CROSS-SECTIONS

| | | | |
|----------|--------------|---------|---|
| DESIGNED | - RTA | REVISED | - |
| DRAWN | - KES | REVISED | - |
| CHECKED | - PJO | REVISED | - |
| DATE | - 12/14/2012 | REVISED | - |

SCALE: SHEET NO. 28 OF 66 SHEETS STA. 3932+00 TO STA. 3933+00

| | | | | |
|---------------------|-------------------|---------------------------|--------------|-----------|
| F.A.P. RTE. | SECTION | COUNTY | TOTAL SHEETS | SHEET NO. |
| 338 | (112 & 113) WRS-7 | DUPAGE | 1156 | 1005 |
| CONTRACT NO. 60R30 | | | | |
| FED. ROAD DIST. NO. | | ILLINOIS FED. AID PROJECT | | |