


| | |
|---------------|--|
| DATE | |
| BY | |
| FINAL SURVEY | |
| SURVEYED | |
| PLOTTED | |
| TEMPLATE | |
| NOTE BOOK | |
| AREAS CHECKED | |
| NO. | |

| | |
|-----------------|--|
| DATE | |
| BY | |
| ORIGINAL SURVEY | |
| SURVEYED | |
| PLOTTED | |
| TEMPLATE | |
| NOTE BOOK | |
| AREAS CHECKED | |
| NO. | |

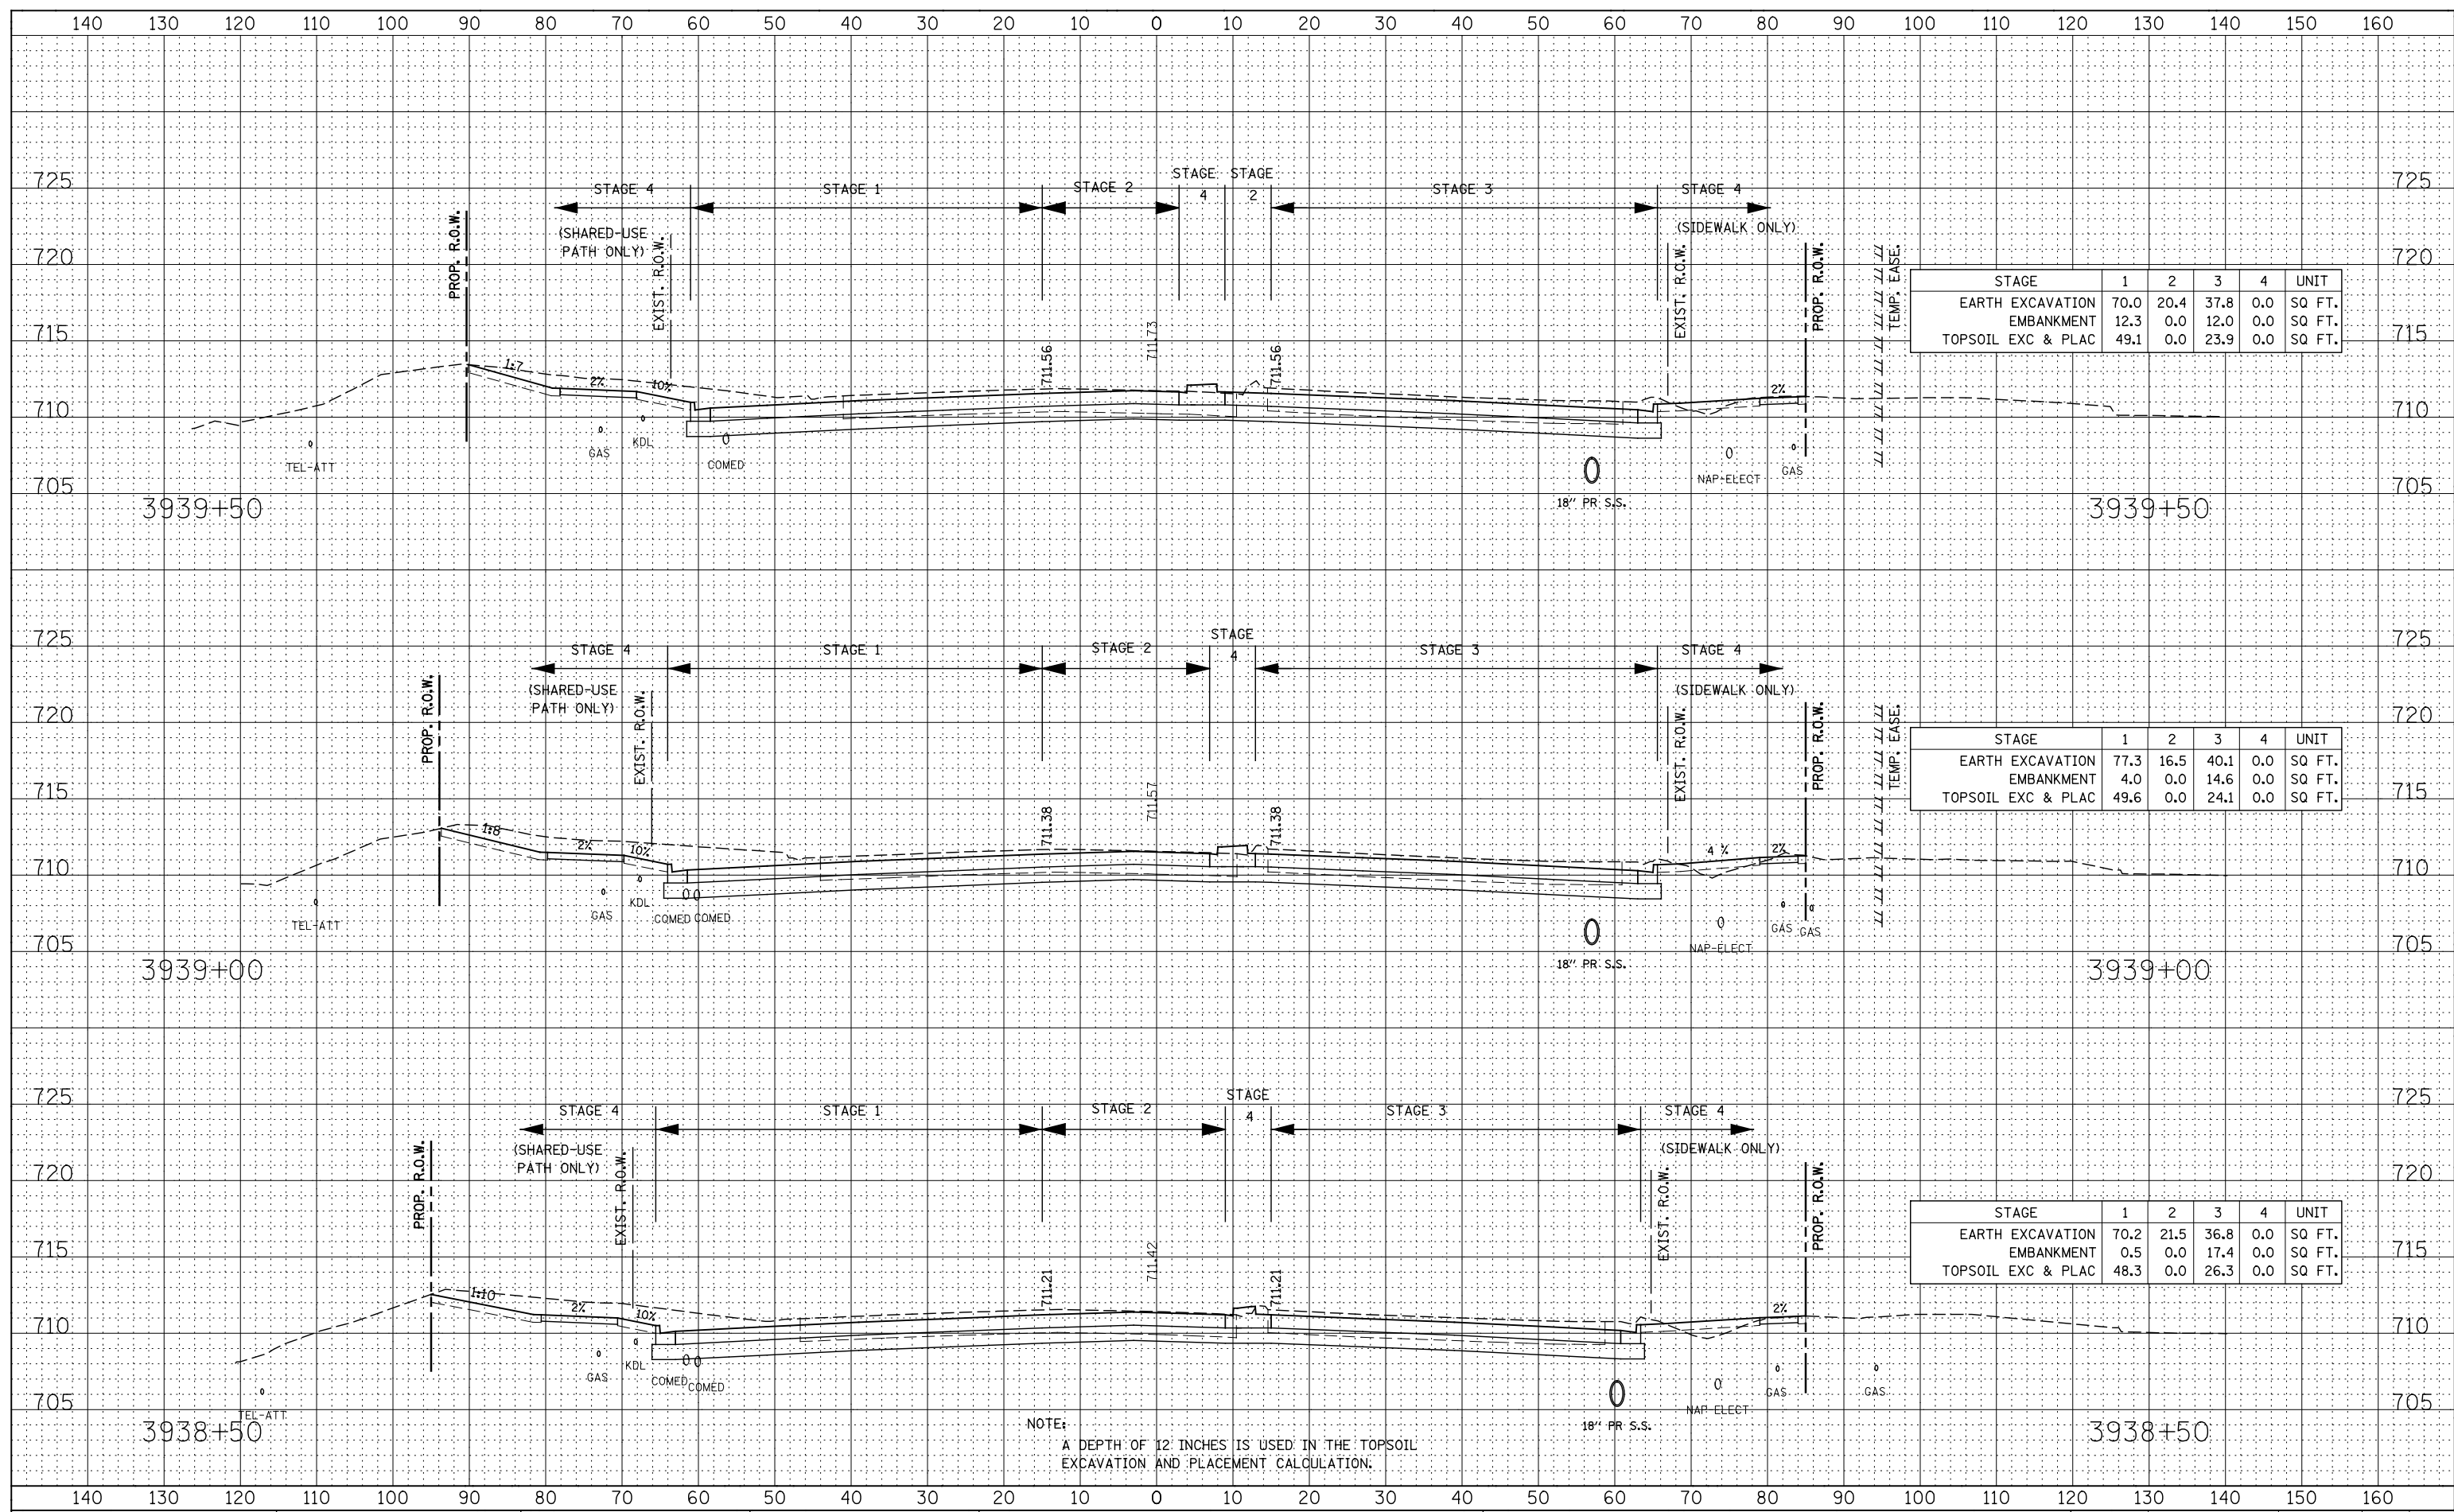

| STAGE | 1 | 2 | 3 | 4 | UNIT |
|--------------------|------|------|------|-----|--------|
| EARTH EXCAVATION | 70.0 | 20.4 | 37.8 | 0.0 | SQ FT. |
| EMBANKMENT | 12.3 | 0.0 | 12.0 | 0.0 | SQ FT. |
| TOPSOIL EXC & PLAC | 49.1 | 0.0 | 23.9 | 0.0 | SQ FT. |

| STAGE | 1 | 2 | 3 | 4 | UNIT |
|--------------------|------|------|------|-----|--------|
| EARTH EXCAVATION | 77.3 | 16.5 | 40.1 | 0.0 | SQ FT. |
| EMBANKMENT | 4.0 | 0.0 | 14.6 | 0.0 | SQ FT. |
| TOPSOIL EXC & PLAC | 49.6 | 0.0 | 24.1 | 0.0 | SQ FT. |

| STAGE | 1 | 2 | 3 | 4 | UNIT |
|--------------------|------|------|------|-----|--------|
| EARTH EXCAVATION | 70.2 | 21.5 | 36.8 | 0.0 | SQ FT. |
| EMBANKMENT | 0.5 | 0.0 | 17.4 | 0.0 | SQ FT. |
| TOPSOIL EXC & PLAC | 48.3 | 0.0 | 26.3 | 0.0 | SQ FT. |

NOTE:
A DEPTH OF 12 INCHES IS USED IN THE TOPSOIL EXCAVATION AND PLACEMENT CALCULATION.

**STATE OF ILLINOIS
DEPARTMENT OF TRANSPORTATION**

**ILLINOIS ROUTE 59
STAGE 1 THRU 4 CROSS-SECTIONS**

| | |
|-------------------|-----------|
| DESIGNED - RTA | REVISED - |
| DRAWN - KES | REVISED - |
| CHECKED - PJO | REVISED - |
| DATE - 12/14/2012 | REVISED - |

SCALE: SHEET NO. 32 OF 66 SHEETS STA. 3938+50 TO STA. 3939+50

| | | | | |
|---------------------|---------------------------|--------|--------------|-----------|
| F.A.P. RTE. | SECTION | COUNTY | TOTAL SHEETS | SHEET NO. |
| 338 | (112 & 113) WRS-7 | DUPAGE | 1156 | 1009 |
| CONTRACT NO. 60R30 | | | | |
| FED. ROAD DIST. NO. | ILLINOIS FED. AID PROJECT | | | |