


DATE	
BY	
FINAL SURVEY	SURVEYED
NOTE BOOK	PLOTTED
NO.	TEMPLATE
	AREAS CHECKED

DATE	
BY	
ORIGINAL SURVEY	SURVEYED
NOTE BOOK	PLOTTED
NO.	TEMPLATE
	AREAS CHECKED

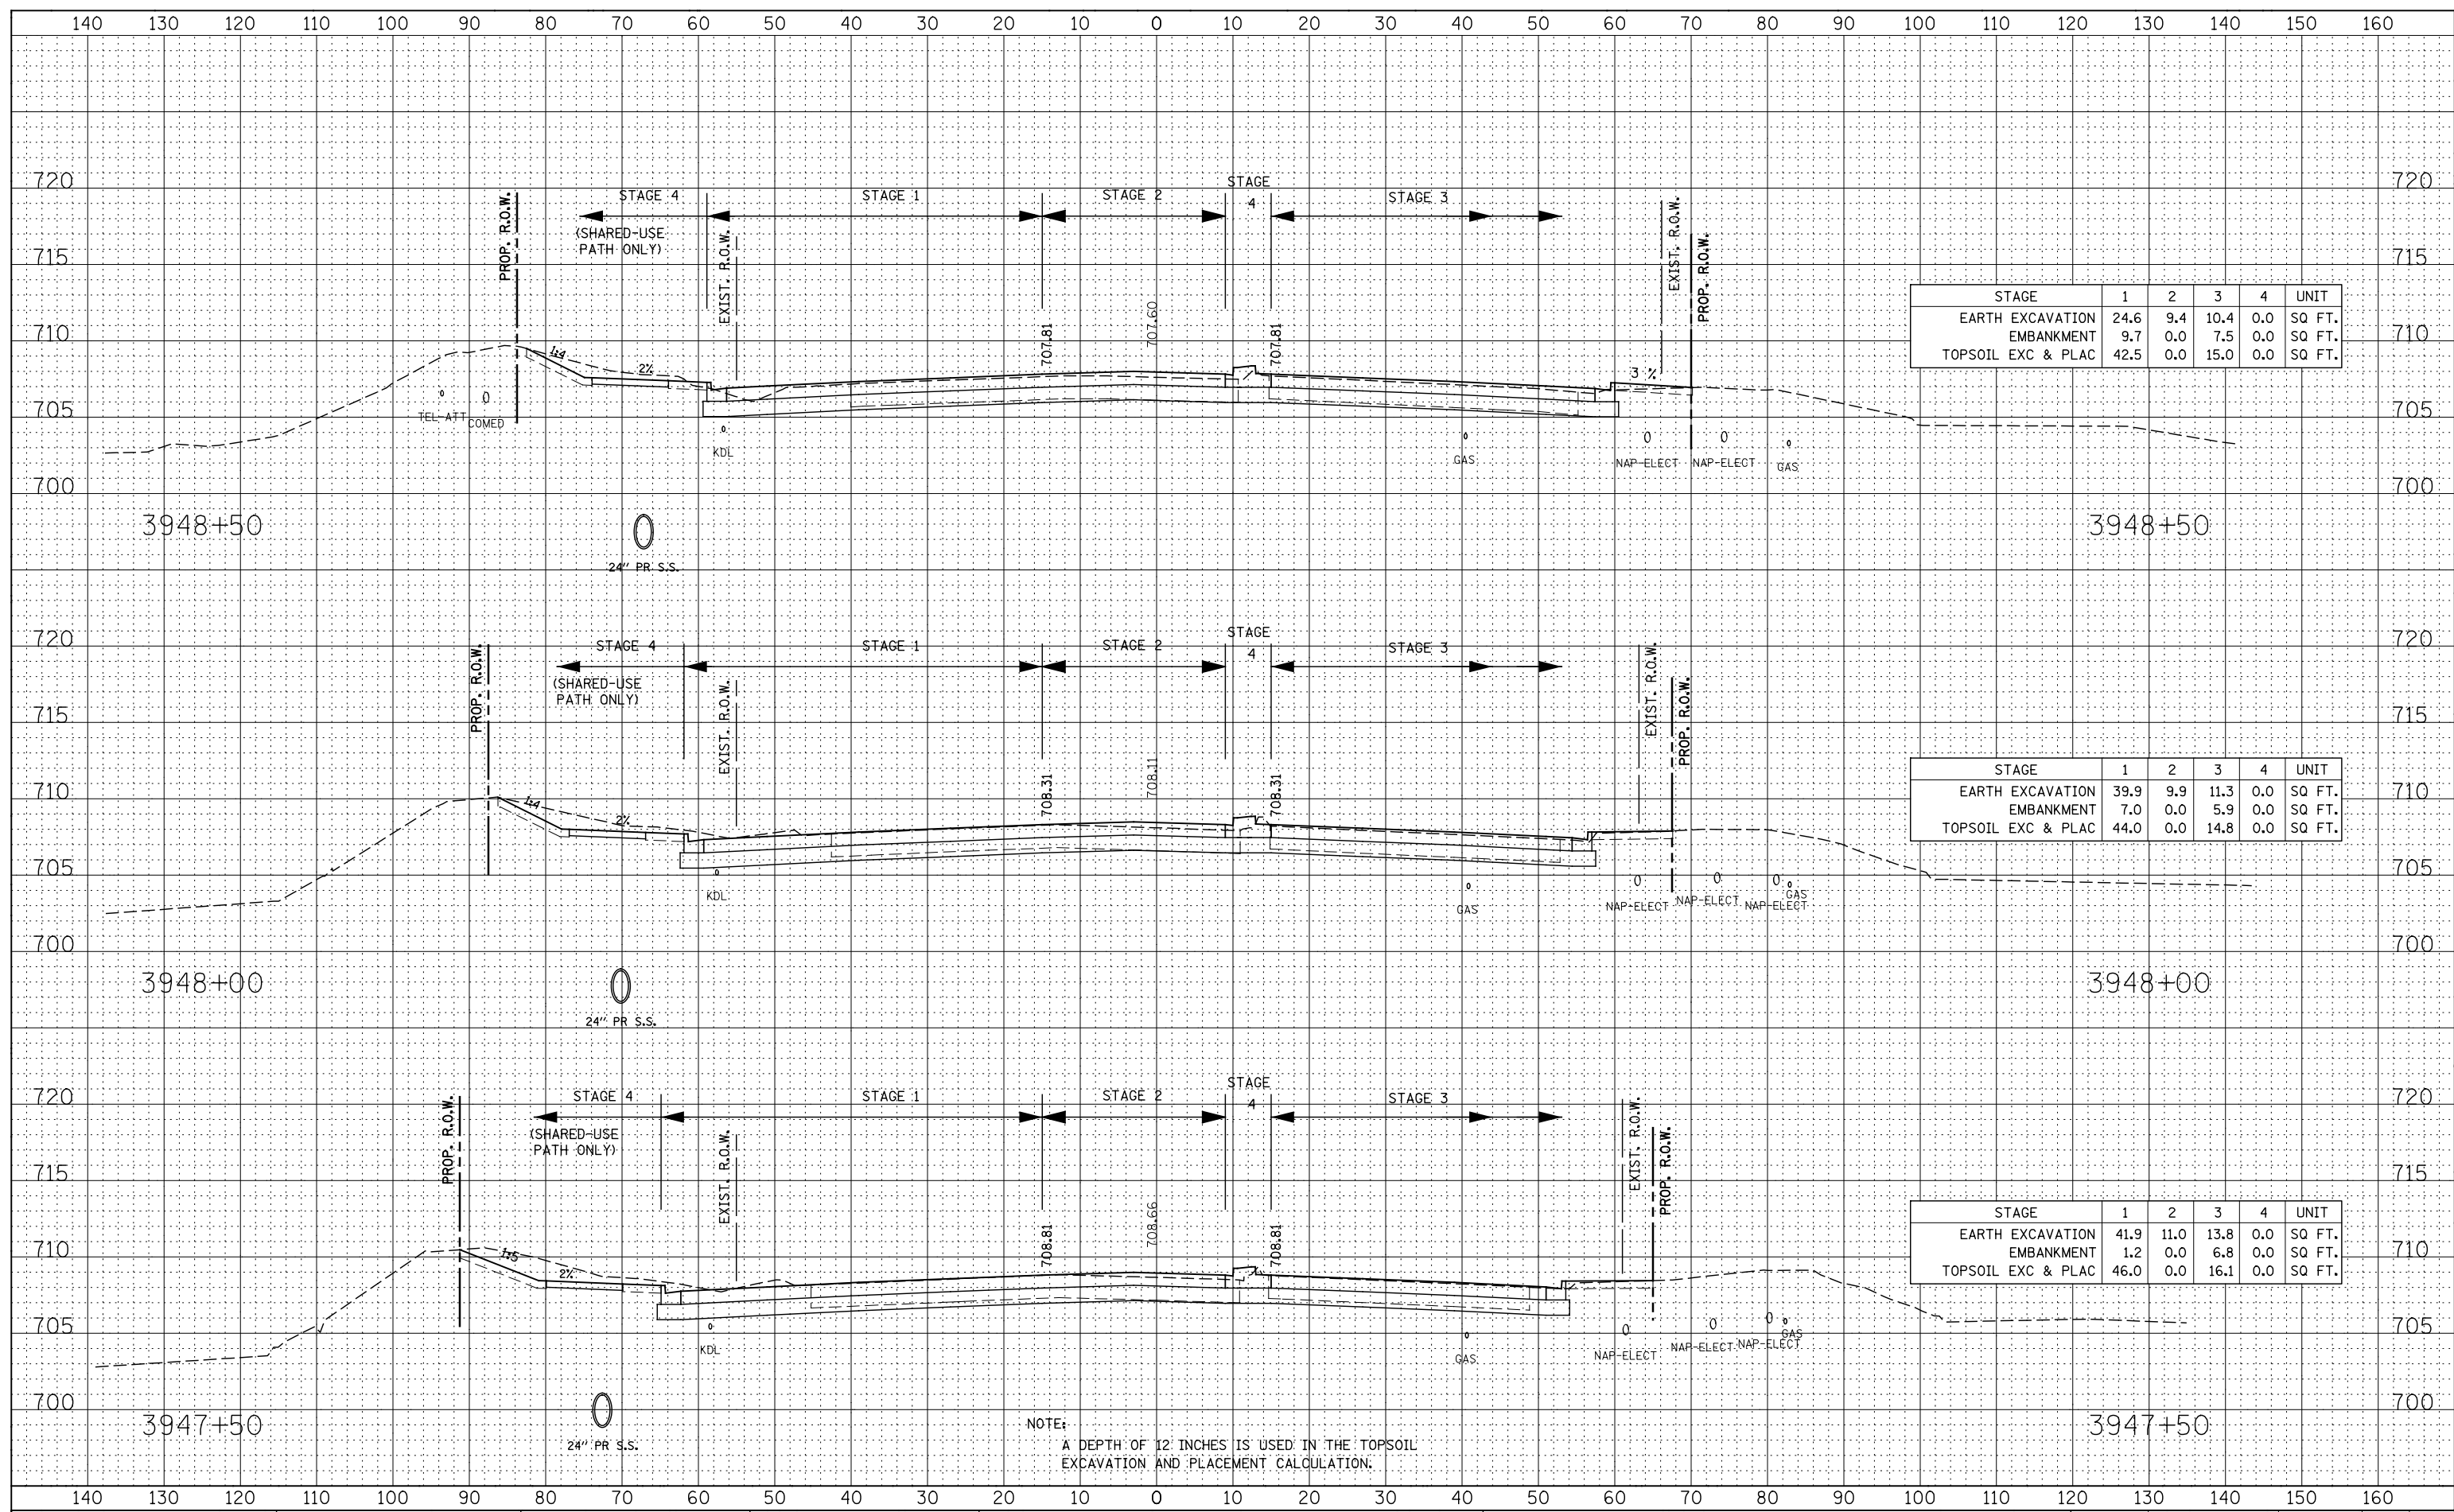

STAGE	1	2	3	4	UNIT
EARTH EXCAVATION	24.6	9.4	10.4	0.0	SQ FT.
EMBANKMENT	9.7	0.0	7.5	0.0	SQ FT.
TOPSOIL EXC & PLAC	42.5	0.0	15.0	0.0	SQ FT.

STAGE	1	2	3	4	UNIT
EARTH EXCAVATION	39.9	9.9	11.3	0.0	SQ FT.
EMBANKMENT	7.0	0.0	5.9	0.0	SQ FT.
TOPSOIL EXC & PLAC	44.0	0.0	14.8	0.0	SQ FT.

STAGE	1	2	3	4	UNIT
EARTH EXCAVATION	41.9	11.0	13.8	0.0	SQ FT.
EMBANKMENT	1.2	0.0	6.8	0.0	SQ FT.
TOPSOIL EXC & PLAC	46.0	0.0	16.1	0.0	SQ FT.

NOTE:  
A DEPTH OF 12 INCHES IS USED IN THE TOPSOIL EXCAVATION AND PLACEMENT CALCULATION.

**STATE OF ILLINOIS  
DEPARTMENT OF TRANSPORTATION**

**ILLINOIS ROUTE 59  
STAGE 1 THRU 4 CROSS-SECTIONS**

DESIGNED	- RTA	REVISED	-
DRAWN	- KES	REVISED	-
CHECKED	- PJO	REVISED	-
DATE	- 12/14/2012	REVISED	-

SCALE: SHEET NO. 38 OF 66 SHEETS STA. 3947+50 TO STA. 3948+50

F.A.P. RTE.	SECTION	COUNTY	TOTAL SHEETS	SHEET NO.
338	(112 & 113) WRS-7	DUPAGE	1156	1015
CONTRACT NO. 60R30				
FED. ROAD DIST. NO. ILLINOIS FED. AID PROJECT				