


DATE	
BY	
FINAL SURVEY	SURVEYED
NOTE BOOK	PLOTTED
NO.	TEMPLATE
	AREAS CHECKED

DATE	
BY	
ORIGINAL SURVEY	SURVEYED
NOTE BOOK	PLOTTED
NO.	TEMPLATE
	AREAS CHECKED

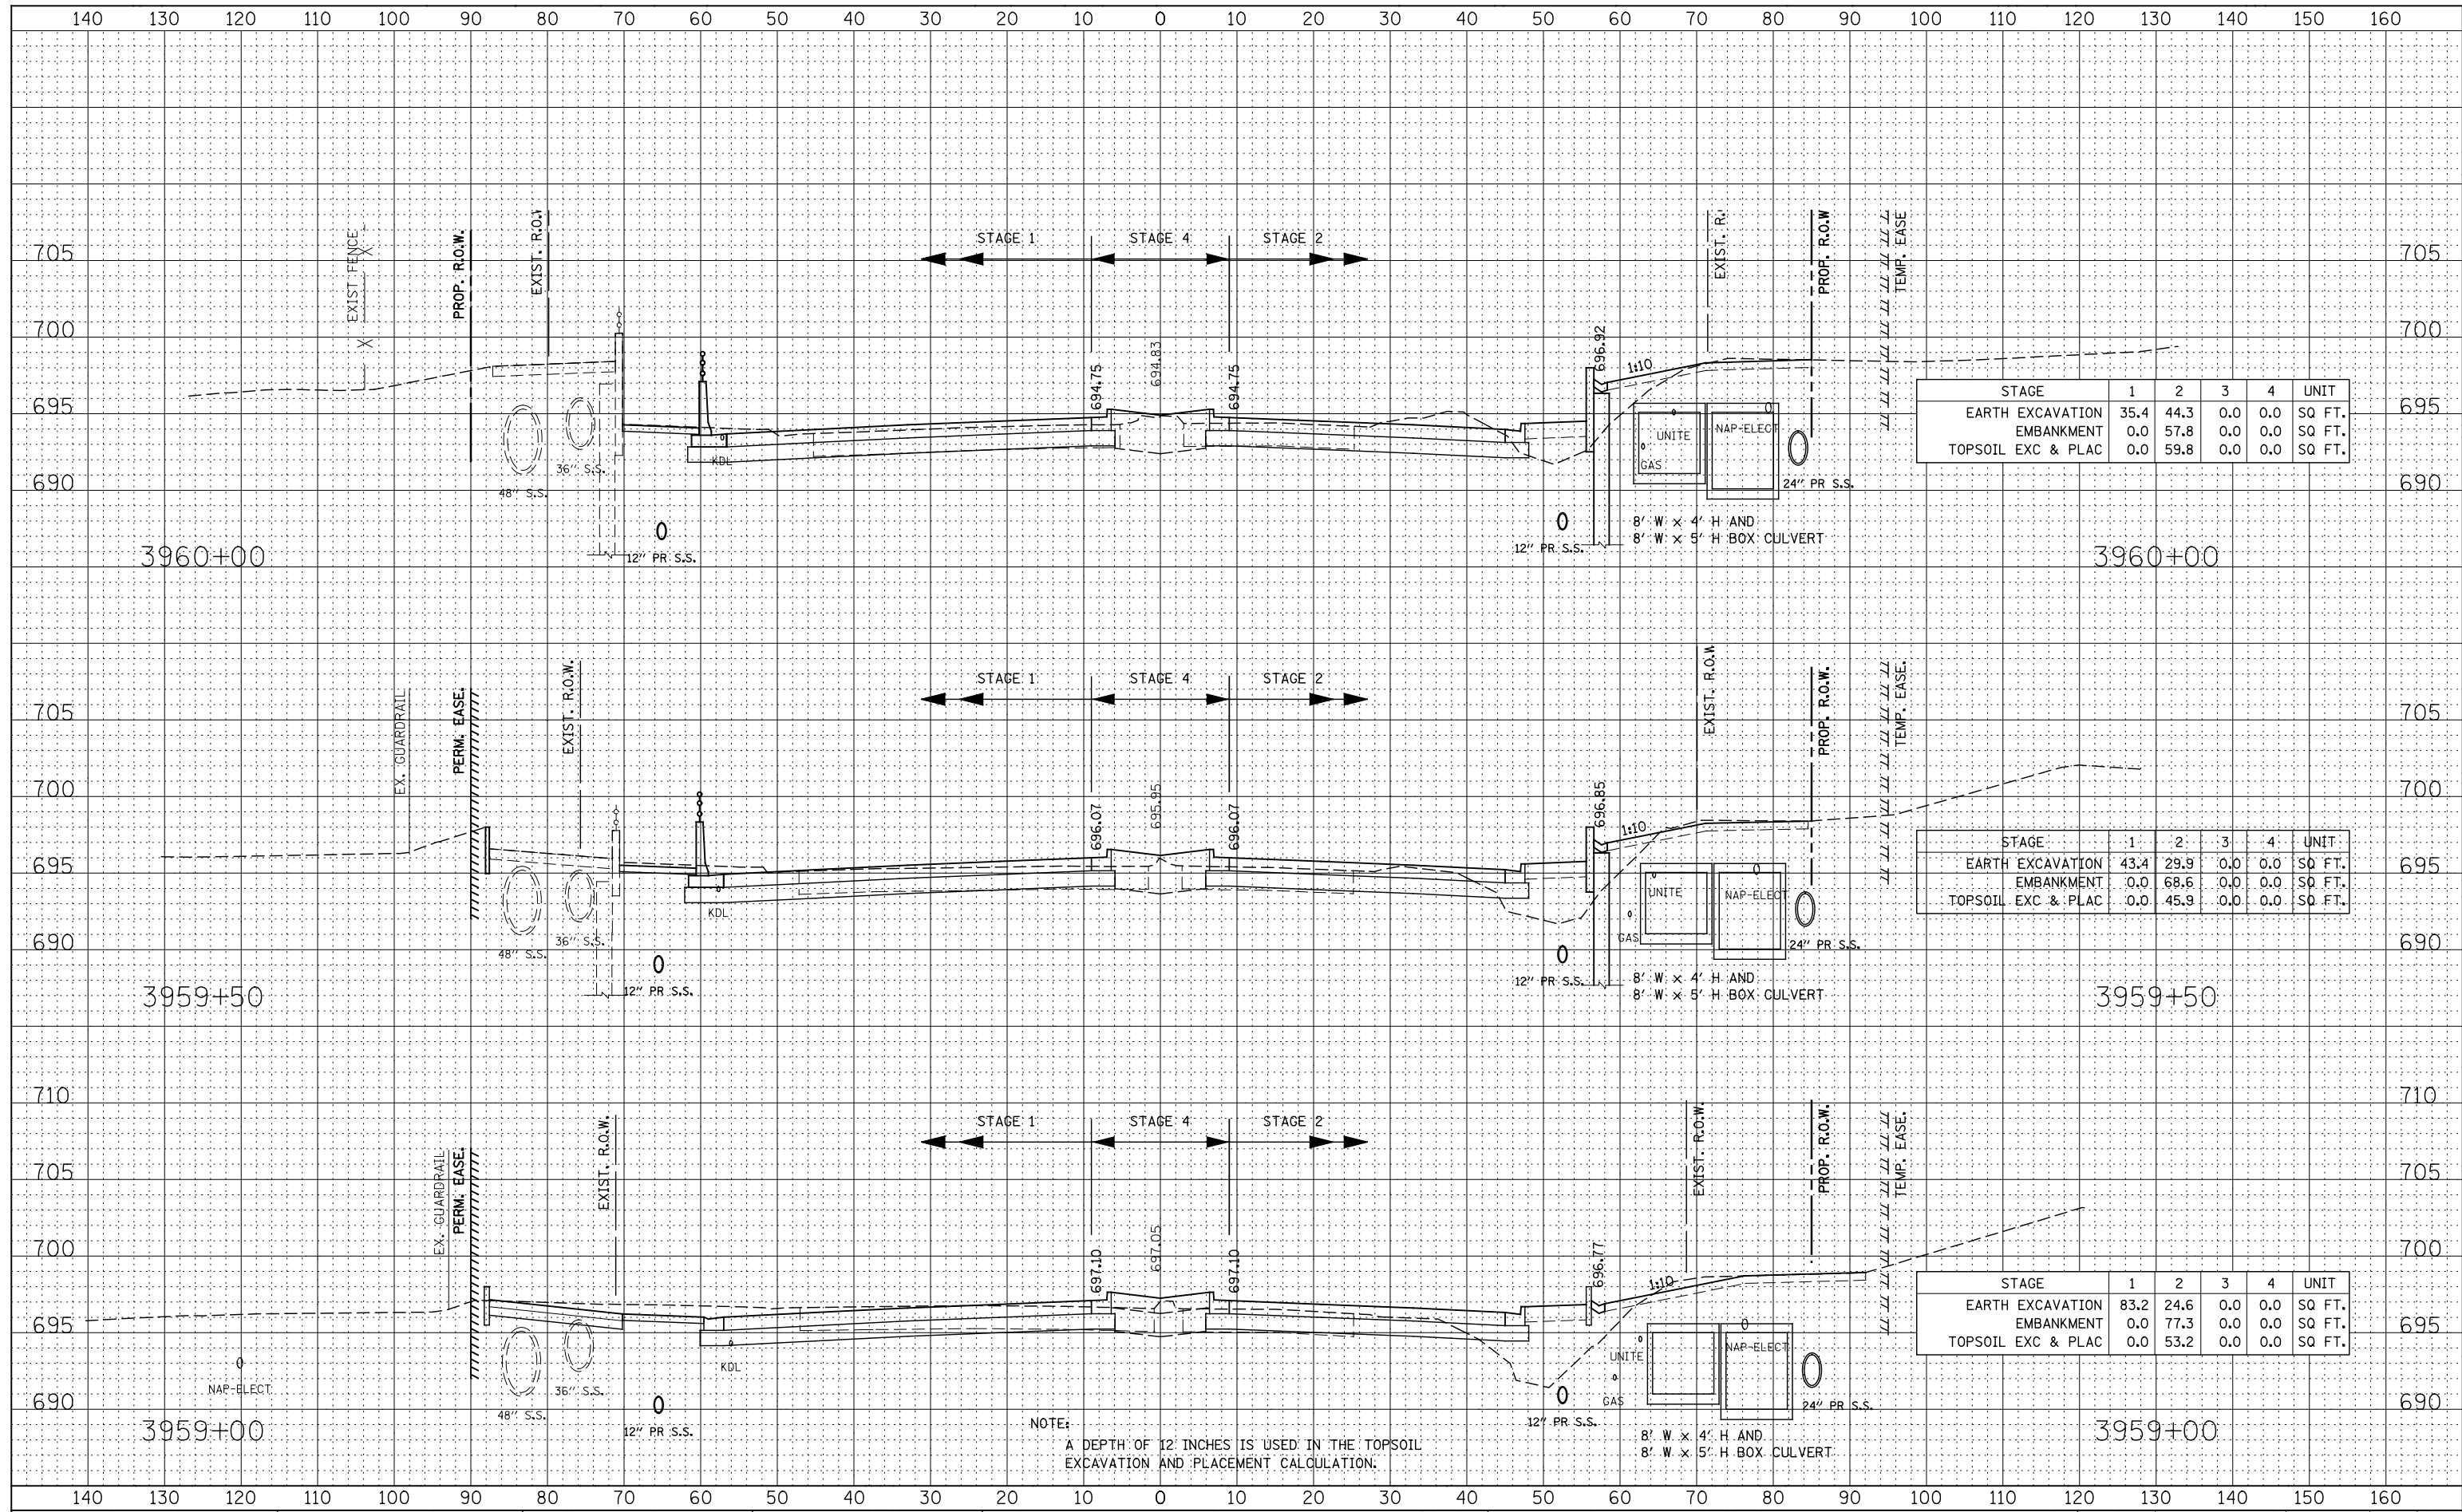

STAGE	1	2	3	4	UNIT
EARTH EXCAVATION	35.4	44.3	0.0	0.0	SQ FT.
EMBANKMENT	0.0	57.8	0.0	0.0	SQ FT.
TOPSOIL EXC & PLAC	0.0	59.8	0.0	0.0	SQ FT.

STAGE	1	2	3	4	UNIT
EARTH EXCAVATION	43.4	29.9	0.0	0.0	SQ FT.
EMBANKMENT	0.0	68.6	0.0	0.0	SQ FT.
TOPSOIL EXC & PLAC	0.0	45.9	0.0	0.0	SQ FT.

STAGE	1	2	3	4	UNIT
EARTH EXCAVATION	83.2	24.6	0.0	0.0	SQ FT.
EMBANKMENT	0.0	77.3	0.0	0.0	SQ FT.
TOPSOIL EXC & PLAC	0.0	53.2	0.0	0.0	SQ FT.

**STATE OF ILLINOIS  
DEPARTMENT OF TRANSPORTATION**

**ILLINOIS ROUTE 59  
STAGE 1 THRU 4 CROSS-SECTIONS**

DESIGNED - RTA	REVISED -
DRAWN - KES	REVISED -
CHECKED - PJO	REVISED -
DATE - 12/14/2012	REVISED -

SCALE: SHEET NO. 47 OF 66 SHEETS STA. 3959+00 TO STA. 3960+00

F.A.P. RTE.	SECTION	COUNTY	TOTAL SHEETS	SHEET NO.
338	(112 & 113) WRS-7	DUPAGE	1156	1024
CONTRACT NO. 60R30				
FED. ROAD DIST. NO. ILLINOIS FED. AID PROJECT				