


BY	DATE
SURVEYED	
PLOTTED	
TEMPLATE	
NOTE BOOK	
AREAS CHECKED	
NO.	

BY	DATE
SURVEYED	
PLOTTED	
TEMPLATE	
NOTE BOOK	
AREAS CHECKED	
NO.	

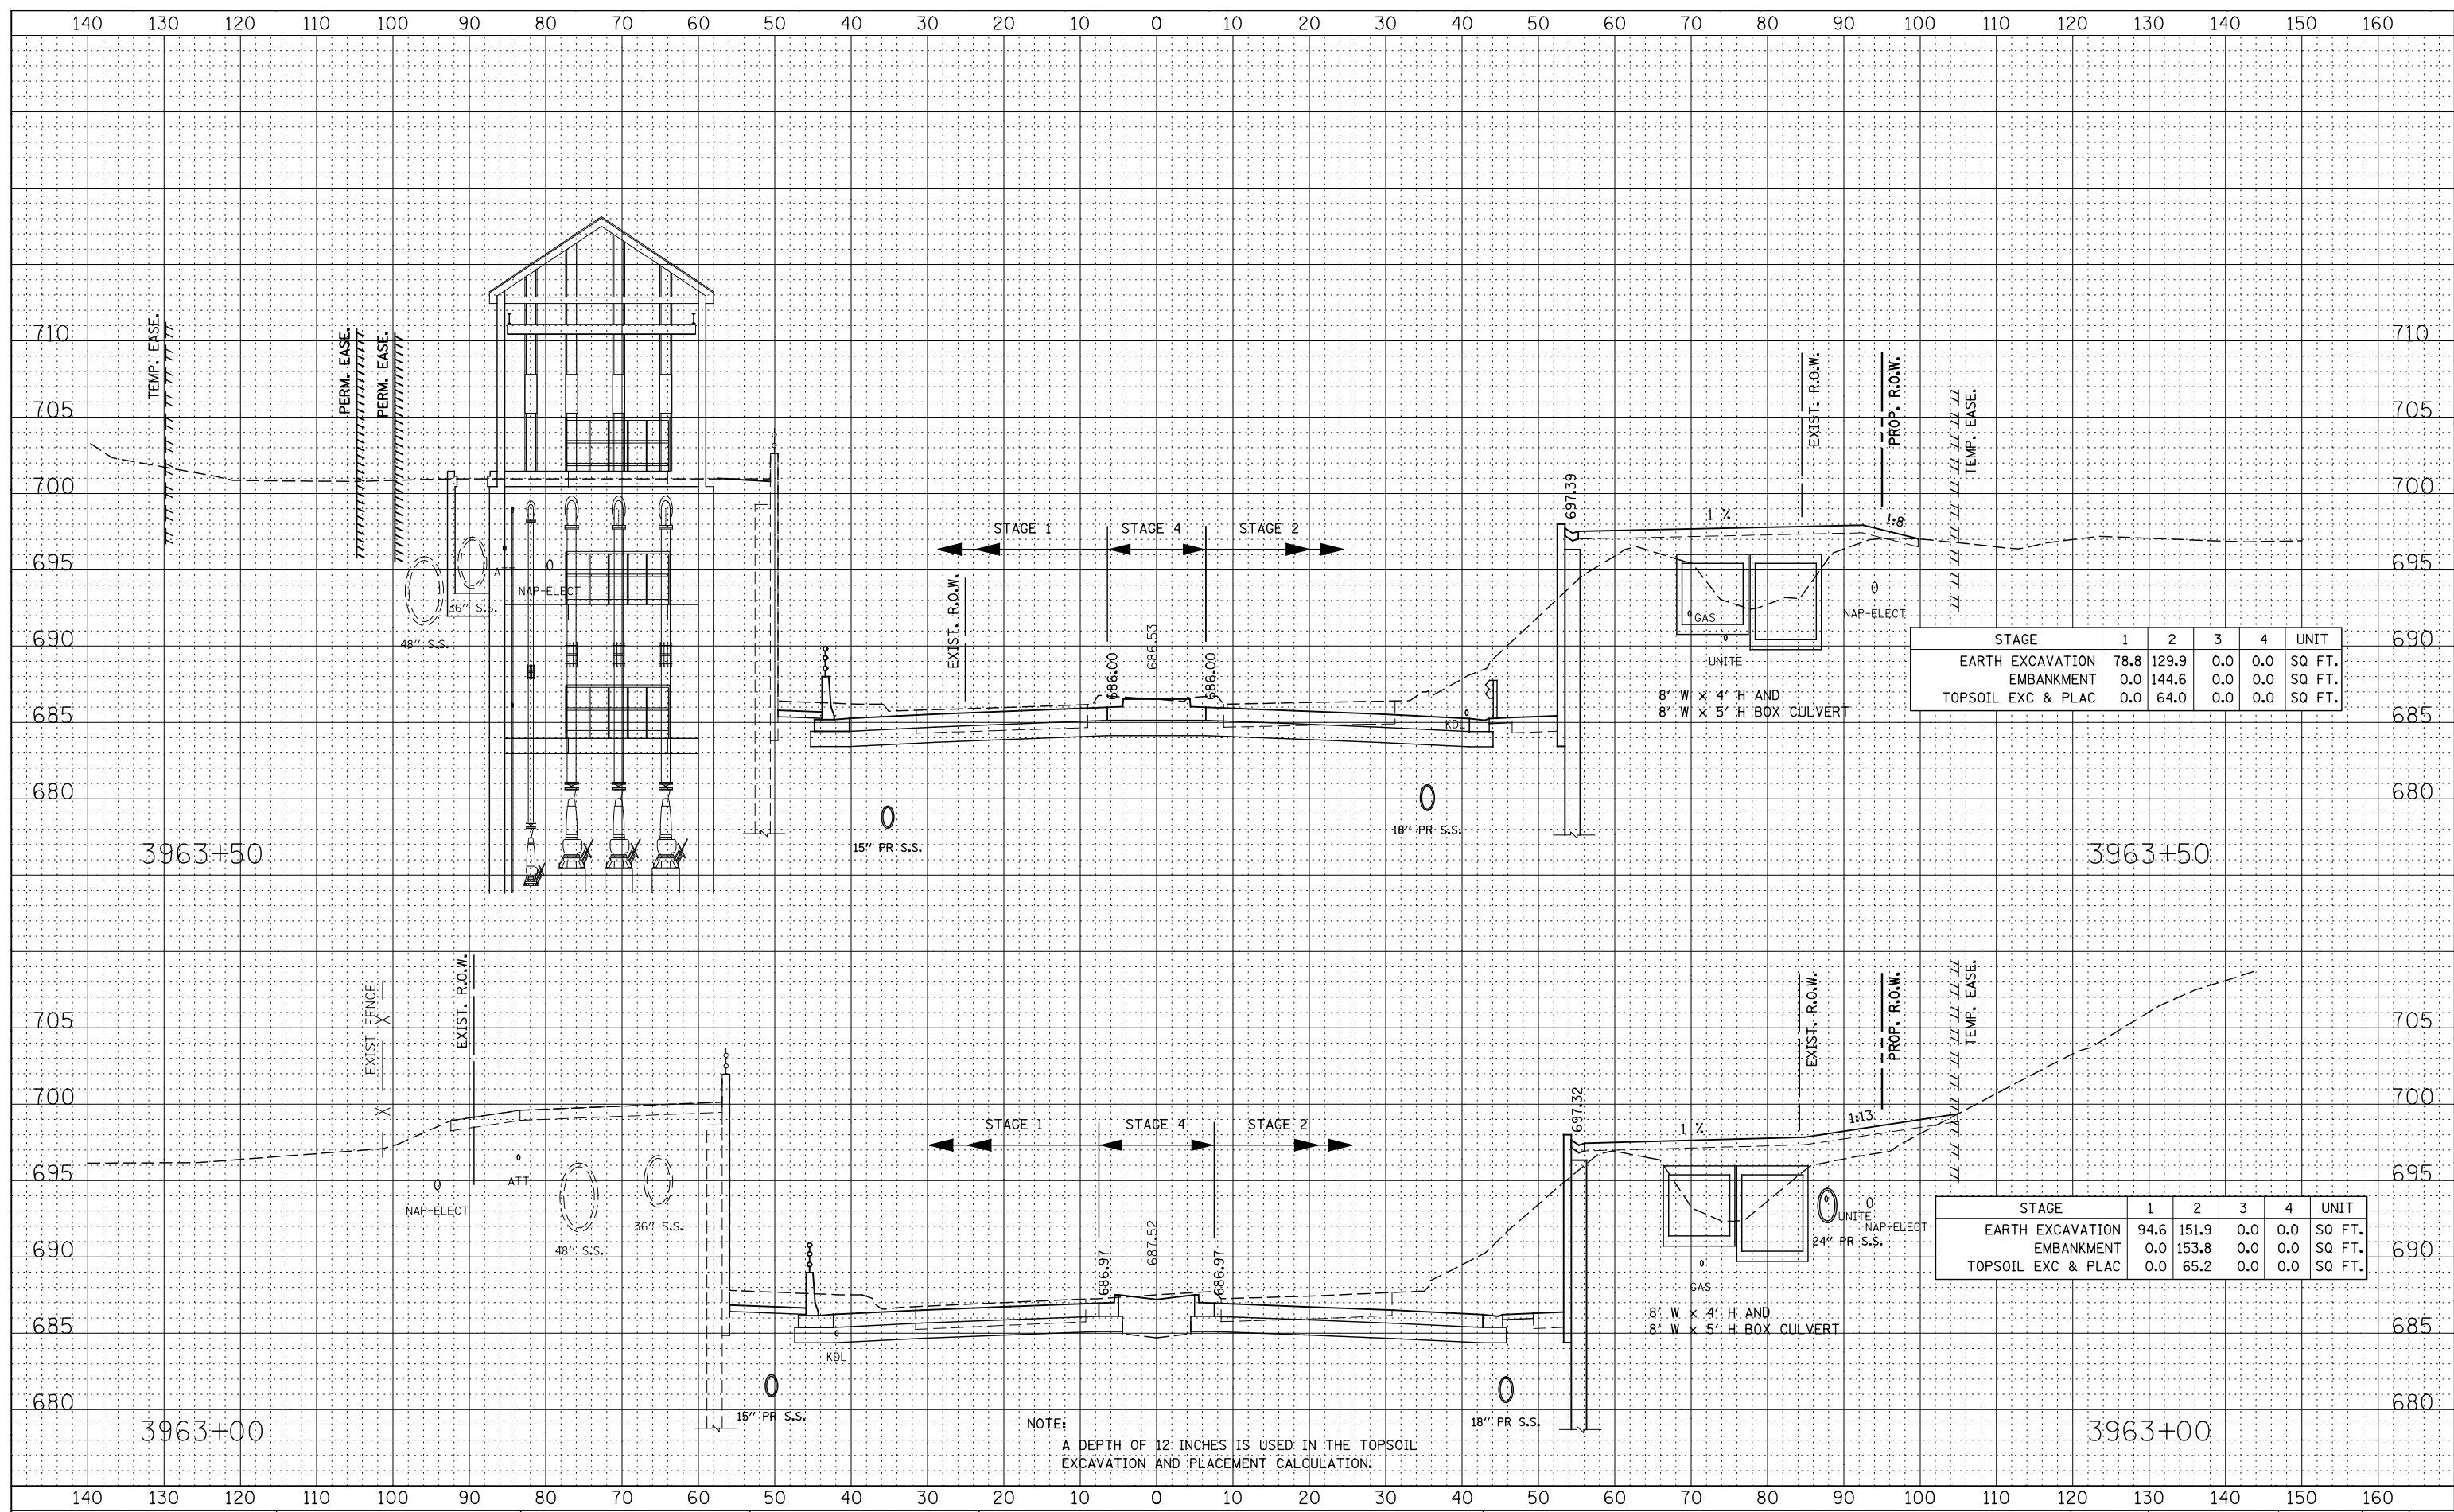

STAGE	1	2	3	4	UNIT
EARTH EXCAVATION	78.8	129.9	0.0	0.0	SQ FT.
EMBANKMENT	0.0	144.6	0.0	0.0	SQ FT.
TOPSOIL EXC & PLAC	0.0	64.0	0.0	0.0	SQ FT.

STAGE	1	2	3	4	UNIT
EARTH EXCAVATION	94.6	151.9	0.0	0.0	SQ FT.
EMBANKMENT	0.0	153.8	0.0	0.0	SQ FT.
TOPSOIL EXC & PLAC	0.0	65.2	0.0	0.0	SQ FT.

NOTE: A DEPTH OF 12 INCHES IS USED IN THE TOPSOIL EXCAVATION AND PLACEMENT CALCULATION.

**STATE OF ILLINOIS  
DEPARTMENT OF TRANSPORTATION**

**ILLINOIS ROUTE 59  
STAGE 1 THRU 4 CROSS-SECTIONS**

F.A.P. RTE.	SECTION	COUNTY	TOTAL SHEETS	SHEET NO.
338	(112 & 113) WRS-7	DUPAGE	1156	1027
FED. ROAD DIST. NO.		ILLINOIS FED. AID PROJECT		

SCALE: SHEET NO. 50 OF 66 SHEETS STA. 3963+00 TO STA. 3963+50

DESIGNED - RTA	REVISED -
DRAWN - KES	REVISED -
CHECKED - PJO	REVISED -
DATE - 12/14/2012	REVISED -