


DATE	
BY	
FINAL SURVEY	SURVEYED
NOTE BOOK	PLOTTED
NO.	TEMPLATE
	AREAS CHECKED

DATE	
BY	
ORIGINAL SURVEY	SURVEYED
NOTE BOOK	PLOTTED
NO.	TEMPLATE
	AREAS CHECKED

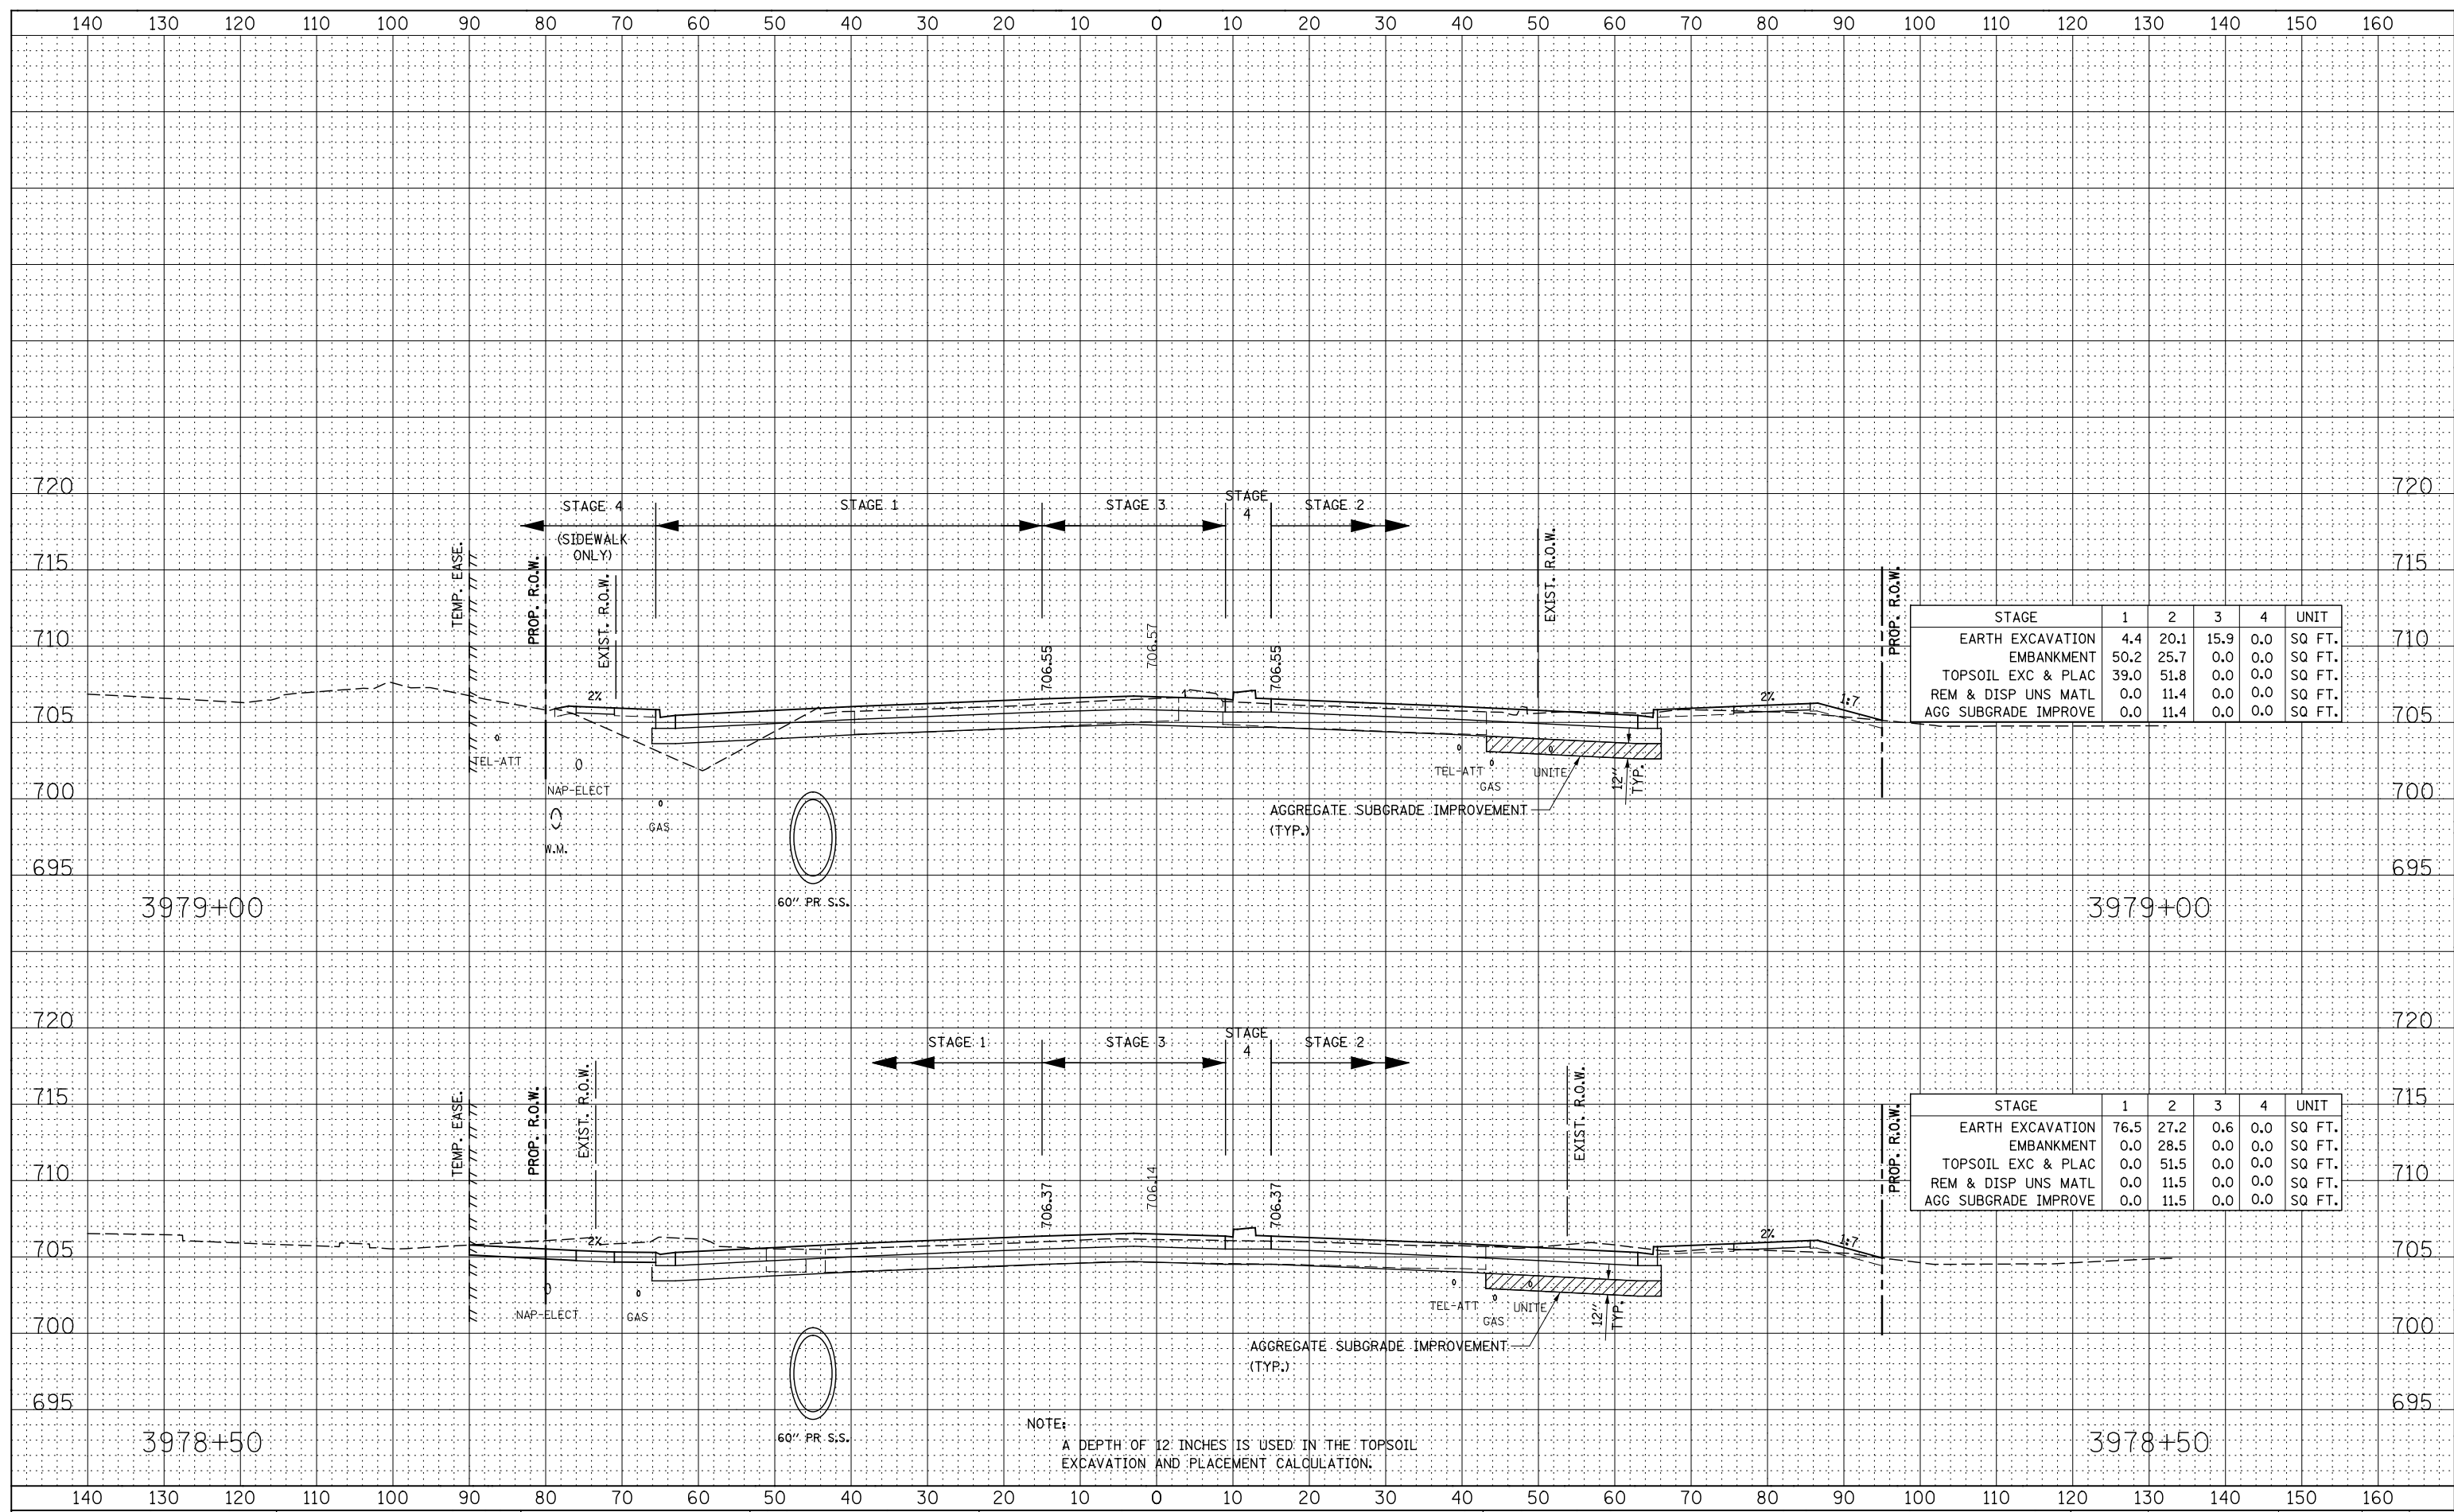

STAGE	1	2	3	4	UNIT
EARTH EXCAVATION	4.4	20.1	15.9	0.0	SQ FT.
EMBANKMENT	50.2	25.7	0.0	0.0	SQ FT.
TOPSOIL EXC & PLAC	39.0	51.8	0.0	0.0	SQ FT.
REM & DISP UNS MATL	0.0	11.4	0.0	0.0	SQ FT.
AGG SUBGRADE IMPROVE	0.0	11.4	0.0	0.0	SQ FT.

STAGE	1	2	3	4	UNIT
EARTH EXCAVATION	76.5	27.2	0.6	0.0	SQ FT.
EMBANKMENT	0.0	28.5	0.0	0.0	SQ FT.
TOPSOIL EXC & PLAC	0.0	51.5	0.0	0.0	SQ FT.
REM & DISP UNS MATL	0.0	11.5	0.0	0.0	SQ FT.
AGG SUBGRADE IMPROVE	0.0	11.5	0.0	0.0	SQ FT.

NOTE:
A DEPTH OF 12 INCHES IS USED IN THE TOPSOIL EXCAVATION AND PLACEMENT CALCULATION.

STATE OF ILLINOIS
DEPARTMENT OF TRANSPORTATION

ILLINOIS ROUTE 59
STAGE 1 THRU 4 CROSS-SECTIONS

DESIGNED - RTA	REVISED -
DRAWN - KES	REVISED -
CHECKED - PJO	REVISED -
DATE - 12/14/2012	REVISED -

SCALE: SHEET NO. 62 OF 66 SHEETS STA. 3978+50 TO STA. 3979+00

F.A.P. RTE.	SECTION	COUNTY	TOTAL SHEETS	SHEET NO.
338	(112 & 113) WRS-7	DUPAGE	1156	1039
CONTRACT NO. 60R30				
FED. ROAD DIST. NO.		ILLINOIS FED. AID PROJECT		