


DATE	
BY	
FINAL SURVEY	
SURVEYED	
PLOTTED	
TEMPLATE	
NOTE BOOK	
AREAS CHECKED	
NO.	

DATE	
BY	
ORIGINAL SURVEY	
SURVEYED	
PLOTTED	
TEMPLATE	
NOTE BOOK	
AREAS CHECKED	
NO.	

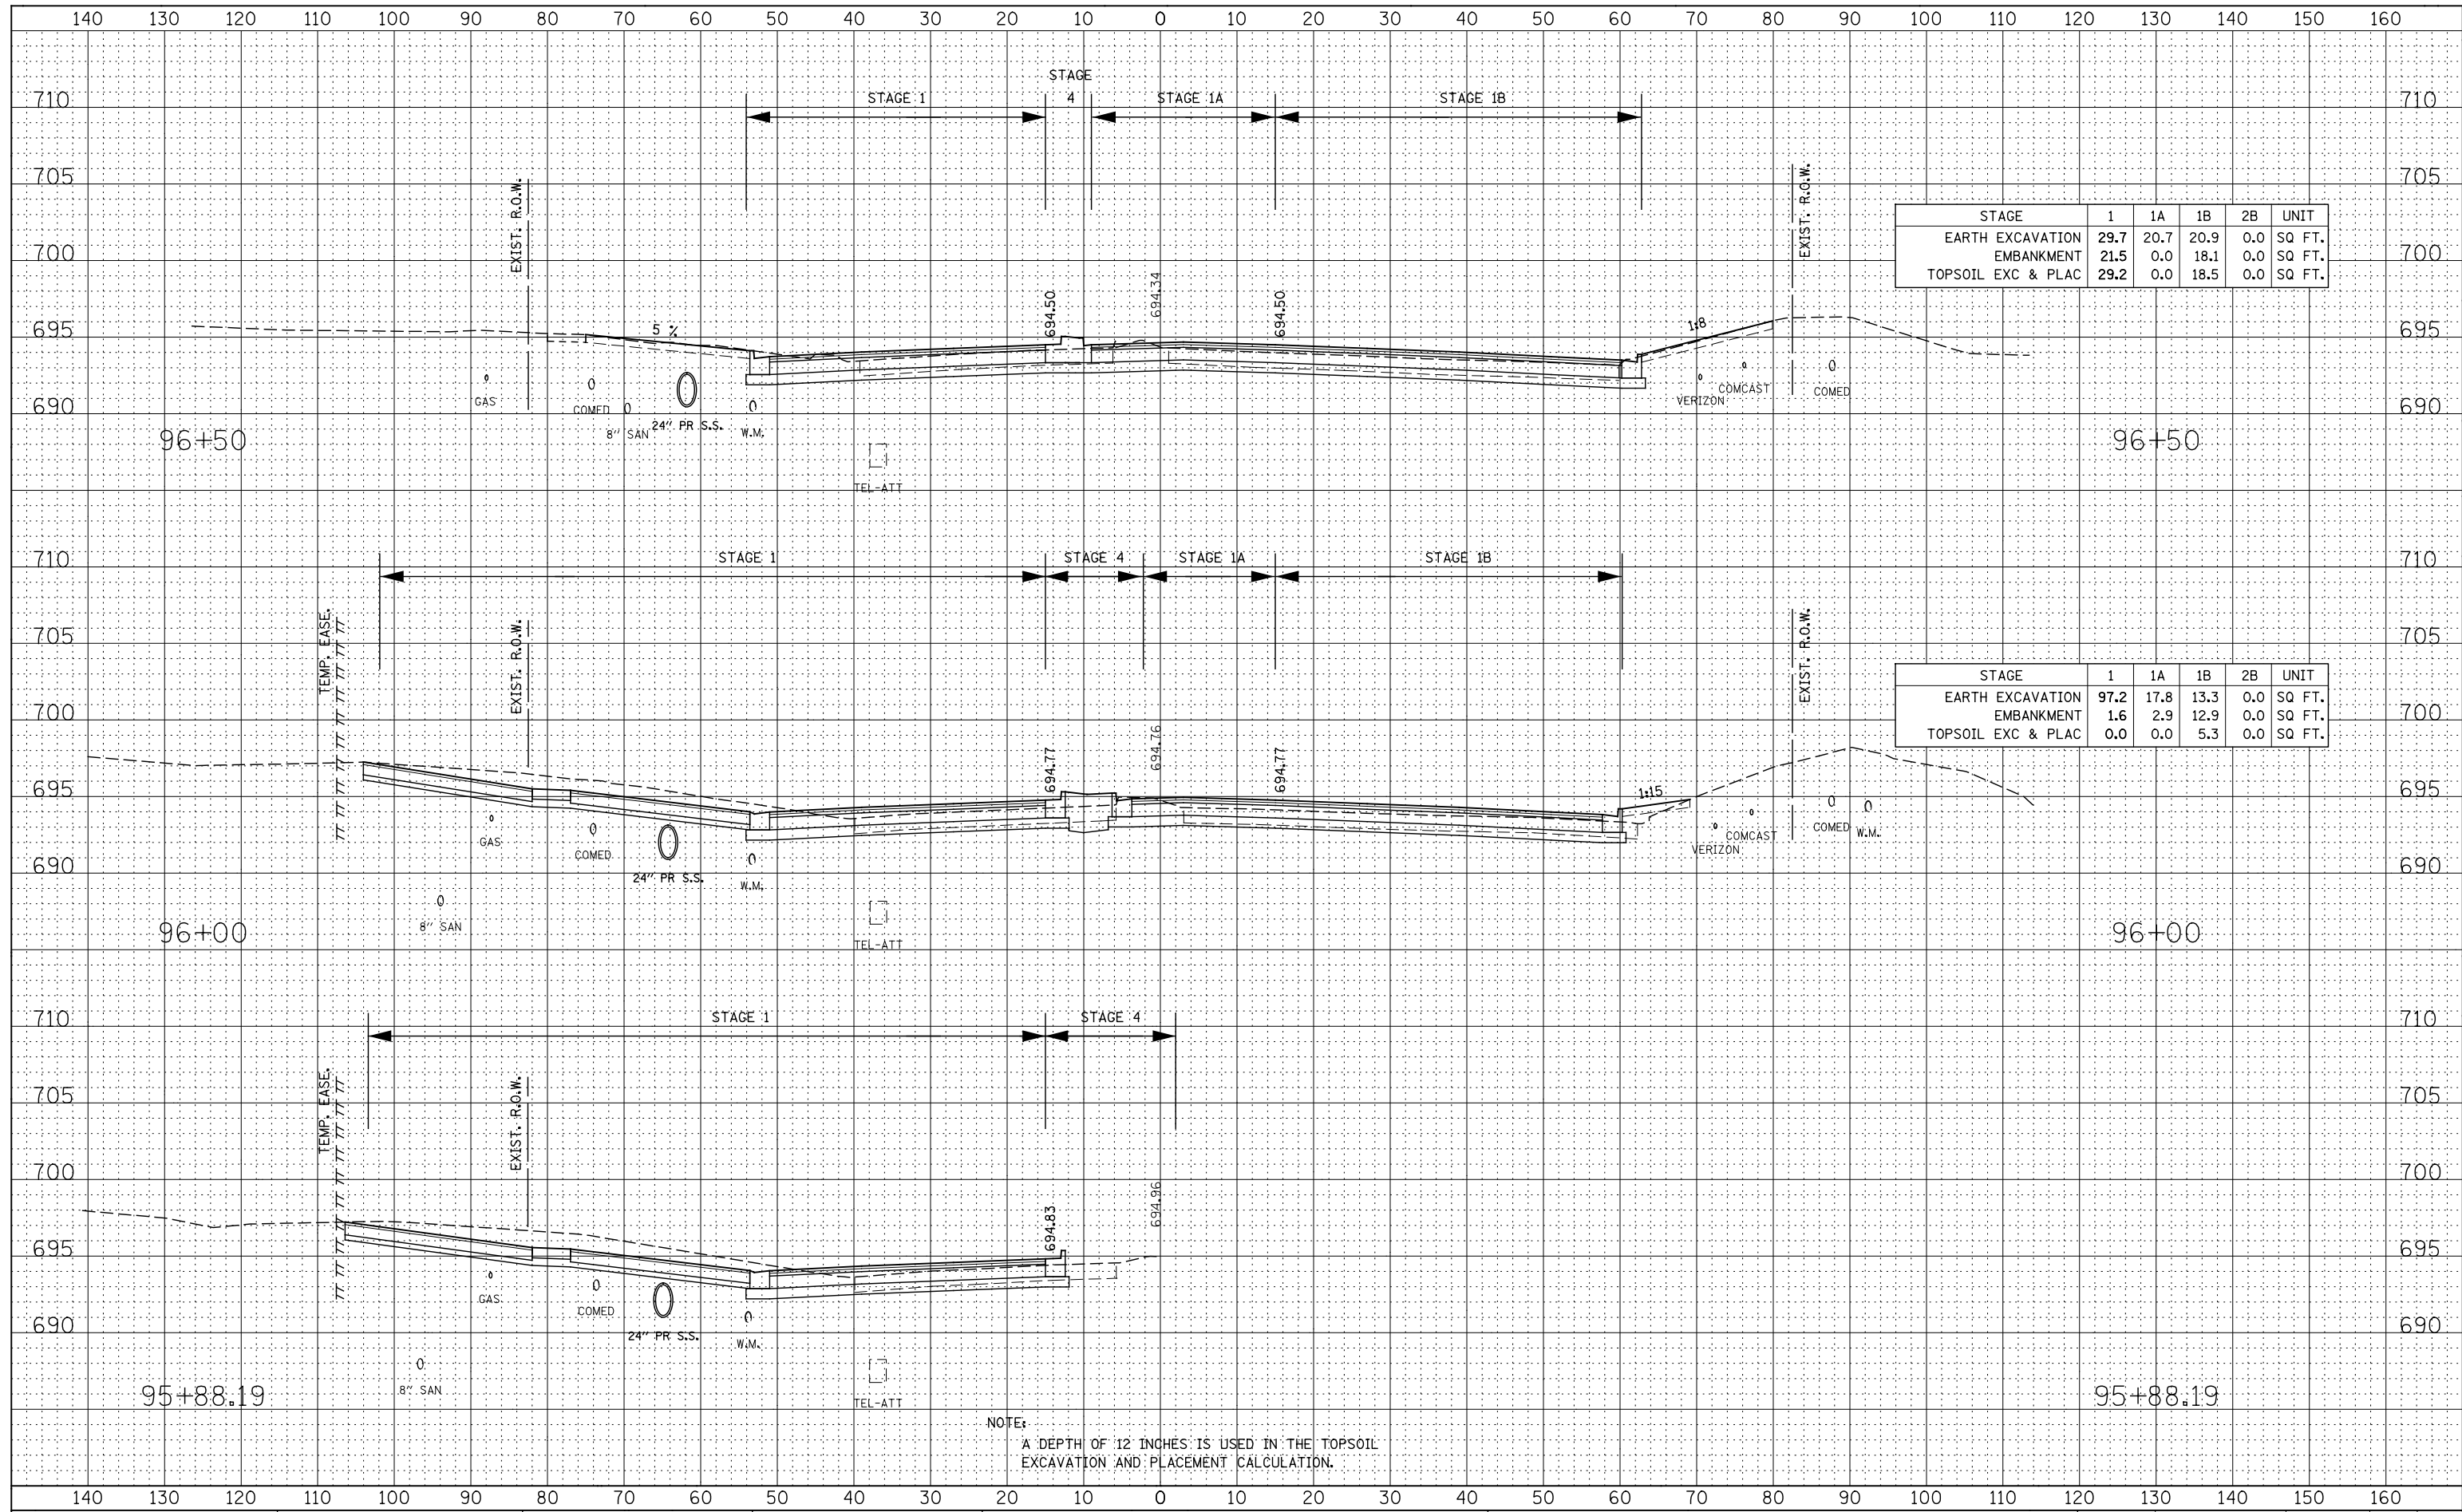

STAGE	1	1A	1B	2B	UNIT
EARTH EXCAVATION	29.7	20.7	20.9	0.0	SQ FT.
EMBANKMENT	21.5	0.0	18.1	0.0	SQ FT.
TOPSOIL EXC & PLAC	29.2	0.0	18.5	0.0	SQ FT.

STAGE	1	1A	1B	2B	UNIT
EARTH EXCAVATION	97.2	17.8	13.3	0.0	SQ FT.
EMBANKMENT	1.6	2.9	12.9	0.0	SQ FT.
TOPSOIL EXC & PLAC	0.0	0.0	5.3	0.0	SQ FT.

NOTE:
A DEPTH OF 12 INCHES IS USED IN THE TOPSOIL EXCAVATION AND PLACEMENT CALCULATION.

DESIGNED - RTA	REVISED -
DRAWN - KES	REVISED -
CHECKED - PJO	REVISED -
DATE - 12/14/2012	REVISED -

**STATE OF ILLINOIS
DEPARTMENT OF TRANSPORTATION**

**NEW YORK ST. / AURORA AVE.
STAGE 1 THRU 4 CROSS-SECTIONS**
SCALE: SHEET NO. 5 OF 15 SHEETS STA. 95+88.19 TO STA. 96+50

F.A.P. RTE.	SECTION	COUNTY	TOTAL SHEETS	SHEET NO.
338	(112 & 113) WRS-7	DUPAGE	1156	1061
CONTRACT NO. 60R30				
FED. ROAD DIST. NO. ILLINOIS FED. AID PROJECT				