


DATE	
BY	
FINAL SURVEY	SURVEYED
NOTE BOOK	PLOTTED
NO.	TEMPLATE
	AREAS CHECKED

DATE	
BY	
ORIGINAL SURVEY	SURVEYED
NOTE BOOK	PLOTTED
NO.	TEMPLATE
	AREAS CHECKED

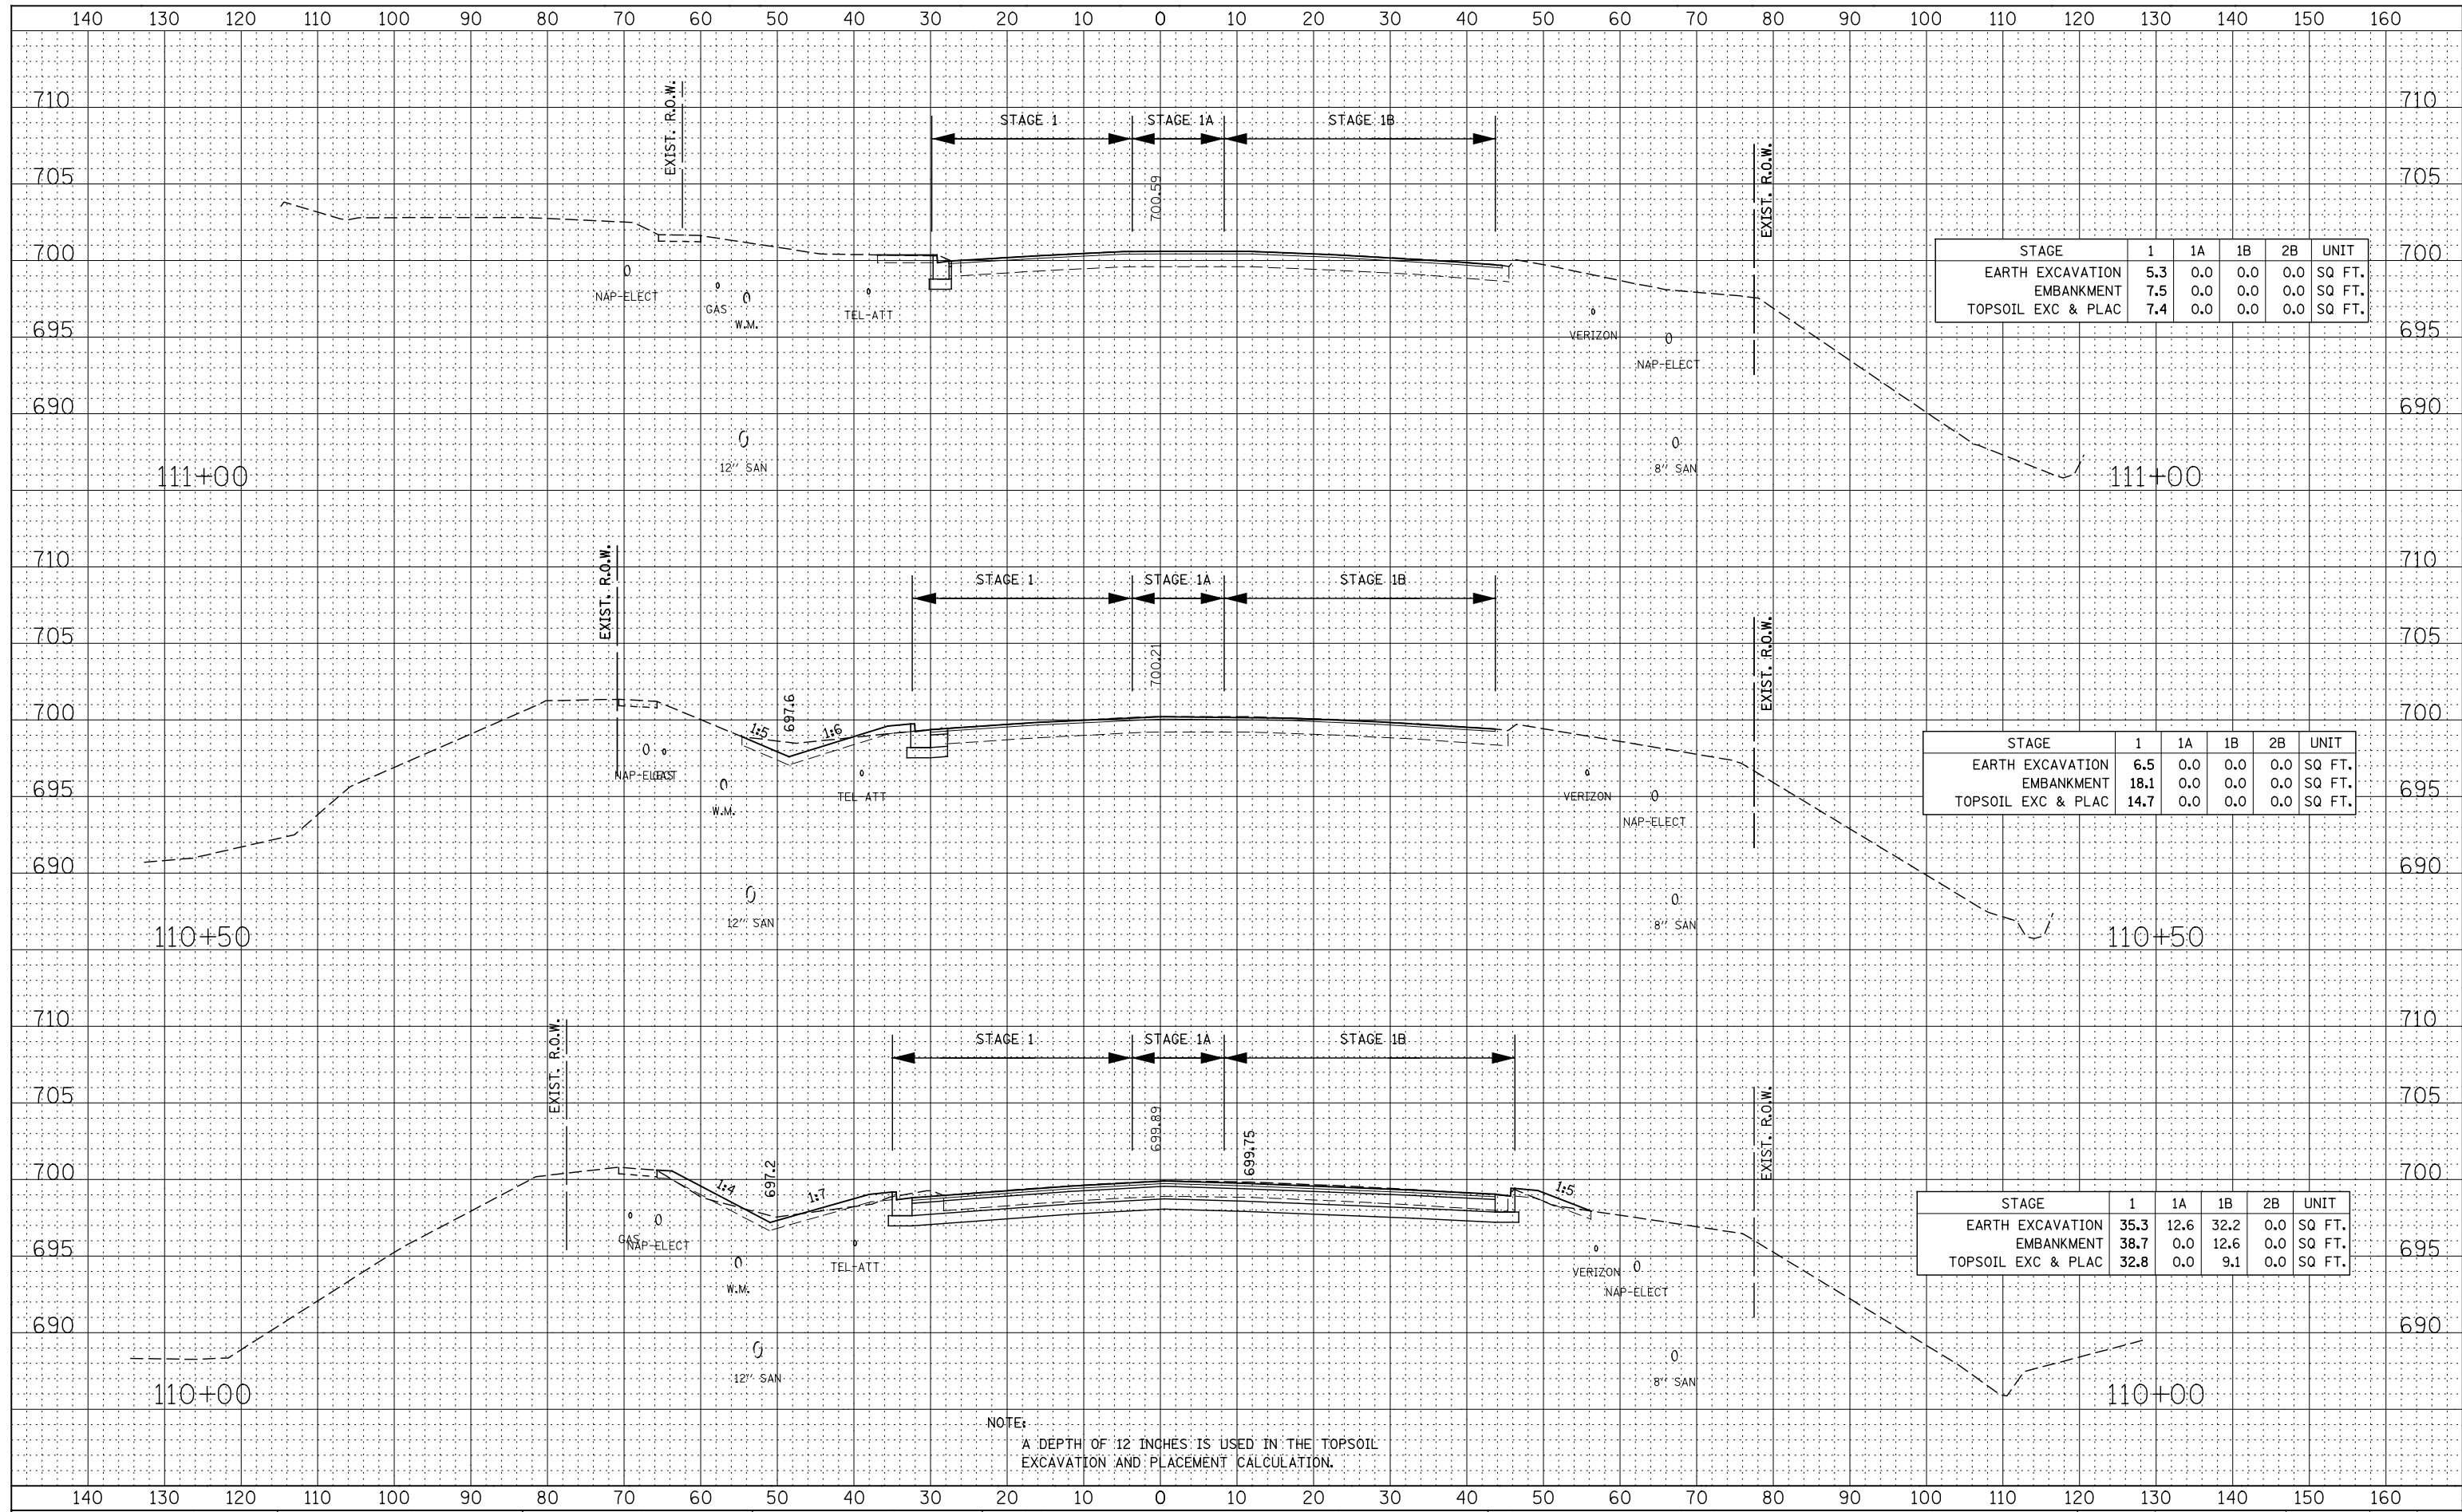

STAGE	1	1A	1B	2B	UNIT
EARTH EXCAVATION	5.3	0.0	0.0	0.0	SQ FT.
EMBANKMENT	7.5	0.0	0.0	0.0	SQ FT.
TOPSOIL EXC & PLAC	7.4	0.0	0.0	0.0	SQ FT.

STAGE	1	1A	1B	2B	UNIT
EARTH EXCAVATION	6.5	0.0	0.0	0.0	SQ FT.
EMBANKMENT	18.1	0.0	0.0	0.0	SQ FT.
TOPSOIL EXC & PLAC	14.7	0.0	0.0	0.0	SQ FT.

STAGE	1	1A	1B	2B	UNIT
EARTH EXCAVATION	35.3	12.6	32.2	0.0	SQ FT.
EMBANKMENT	38.7	0.0	12.6	0.0	SQ FT.
TOPSOIL EXC & PLAC	32.8	0.0	9.1	0.0	SQ FT.

NOTE:
A DEPTH OF 12 INCHES IS USED IN THE TOPSOIL EXCAVATION AND PLACEMENT CALCULATION.

DESIGNED	- RTA	REVISED	-
DRAWN	- KES	REVISED	-
CHECKED	- PJO	REVISED	-
DATE	- 12/14/2012	REVISED	-

**STATE OF ILLINOIS
DEPARTMENT OF TRANSPORTATION**

**NEW YORK ST. / AURORA AVE.
STAGE 1 THRU 4 CROSS-SECTIONS**

SCALE: SHEET NO. 15 OF 15 SHEETS STA. 110+00 TO STA. 111+00

F.A.P. RTE.	SECTION	COUNTY	TOTAL SHEETS	SHEET NO.
338	(112 & 113) WRS-7	DUPAGE	1156	1071
CONTRACT NO. 60R30				
FED. ROAD DIST. NO. ILLINOIS FED. AID PROJECT				