


BY	DATE

DATE	BY

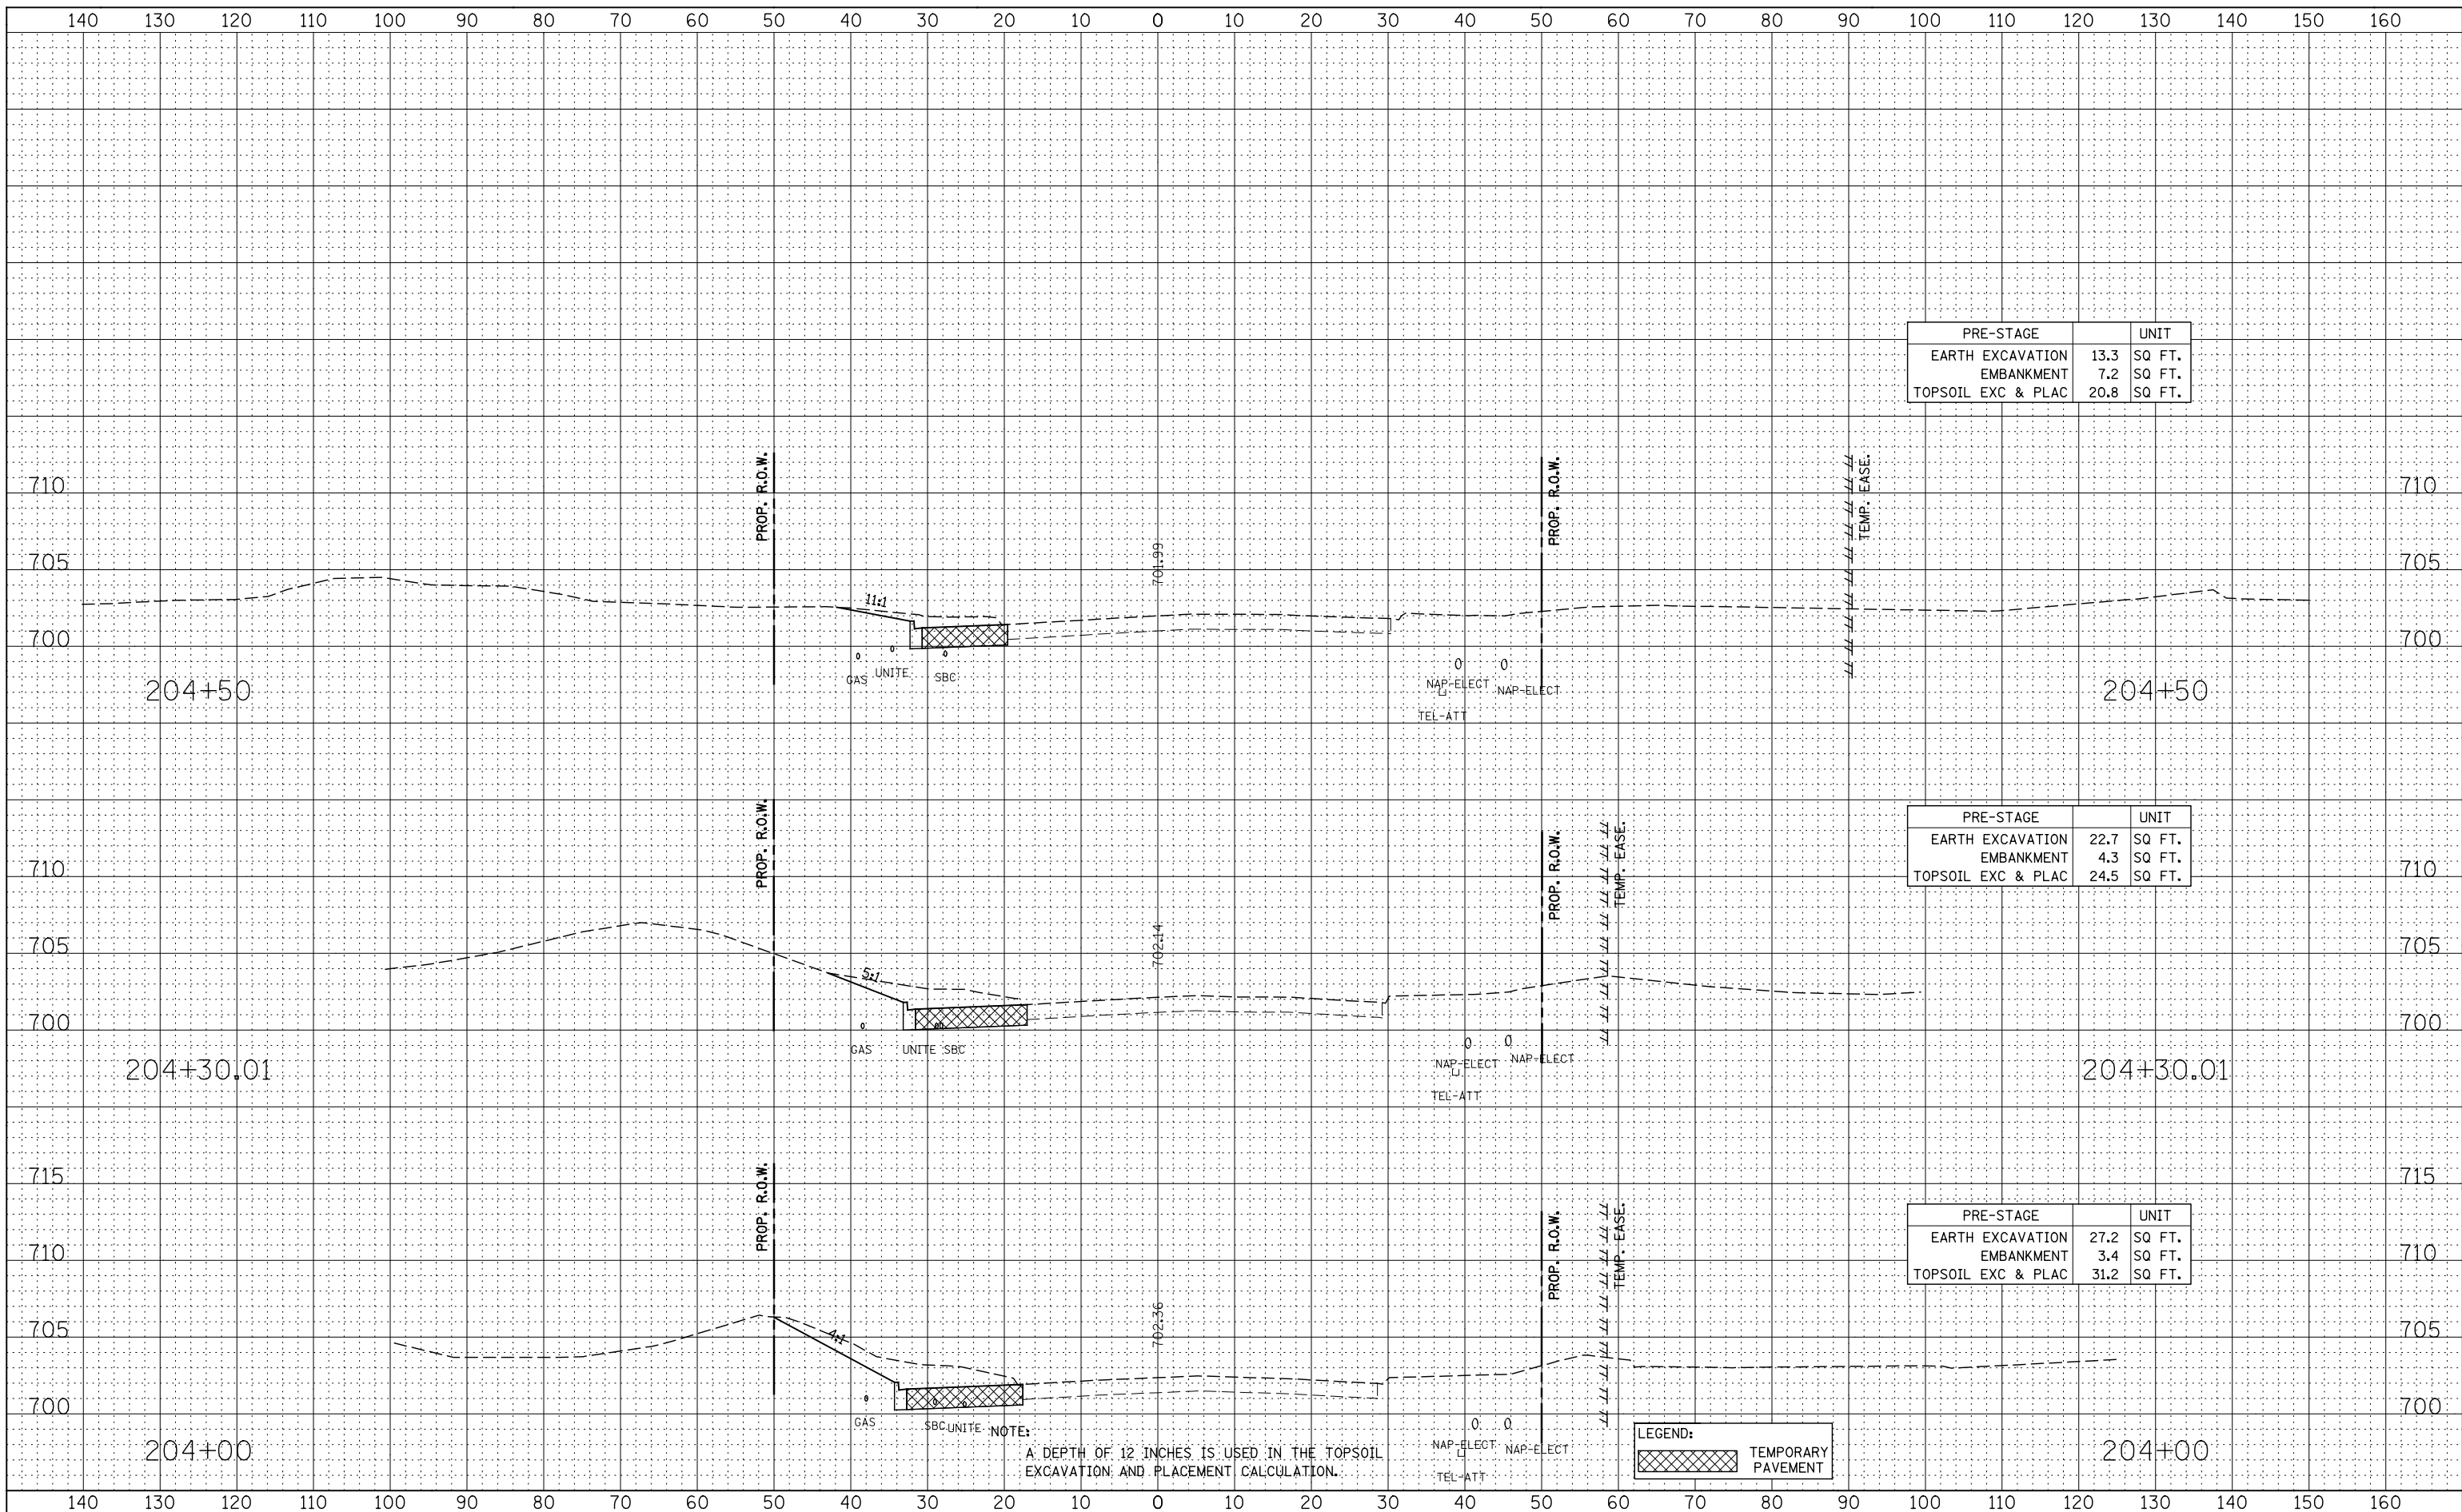

DESIGNED - RTA	REVISED -	STATE OF ILLINOIS DEPARTMENT OF TRANSPORTATION	LIBERTY ST. / JEFFERSON AVE. PRE-STAGE CROSS-SECTIONS		F.A.P. RTE.	SECTION	COUNTY	TOTAL SHEETS	SHEET NO.
DRAWN - KES	REVISED -				338	(112 & 113) WRS-7	DUPAGE	1156	1078
CHECKED - PJO	REVISED -				CONTRACT NO. 60R30				
DATE - 12/14/2012	REVISED -				FED. ROAD DIST. NO. ILLINOIS FED. AID PROJECT				

SCALE: SHEET NO. 7 OF 10 SHEETS STA. 204+00 TO STA. 204+50