


DATE	
BY	
NO.	
AREAS CHECKED	
PLATTED	
TEMPLATE	
NOTE BOOK	
SURVEYED	
FINAL SURVEY	

DATE	
BY	
NO.	
AREAS CHECKED	
PLATTED	
TEMPLATE	
NOTE BOOK	
SURVEYED	
ORIGINAL SURVEY	

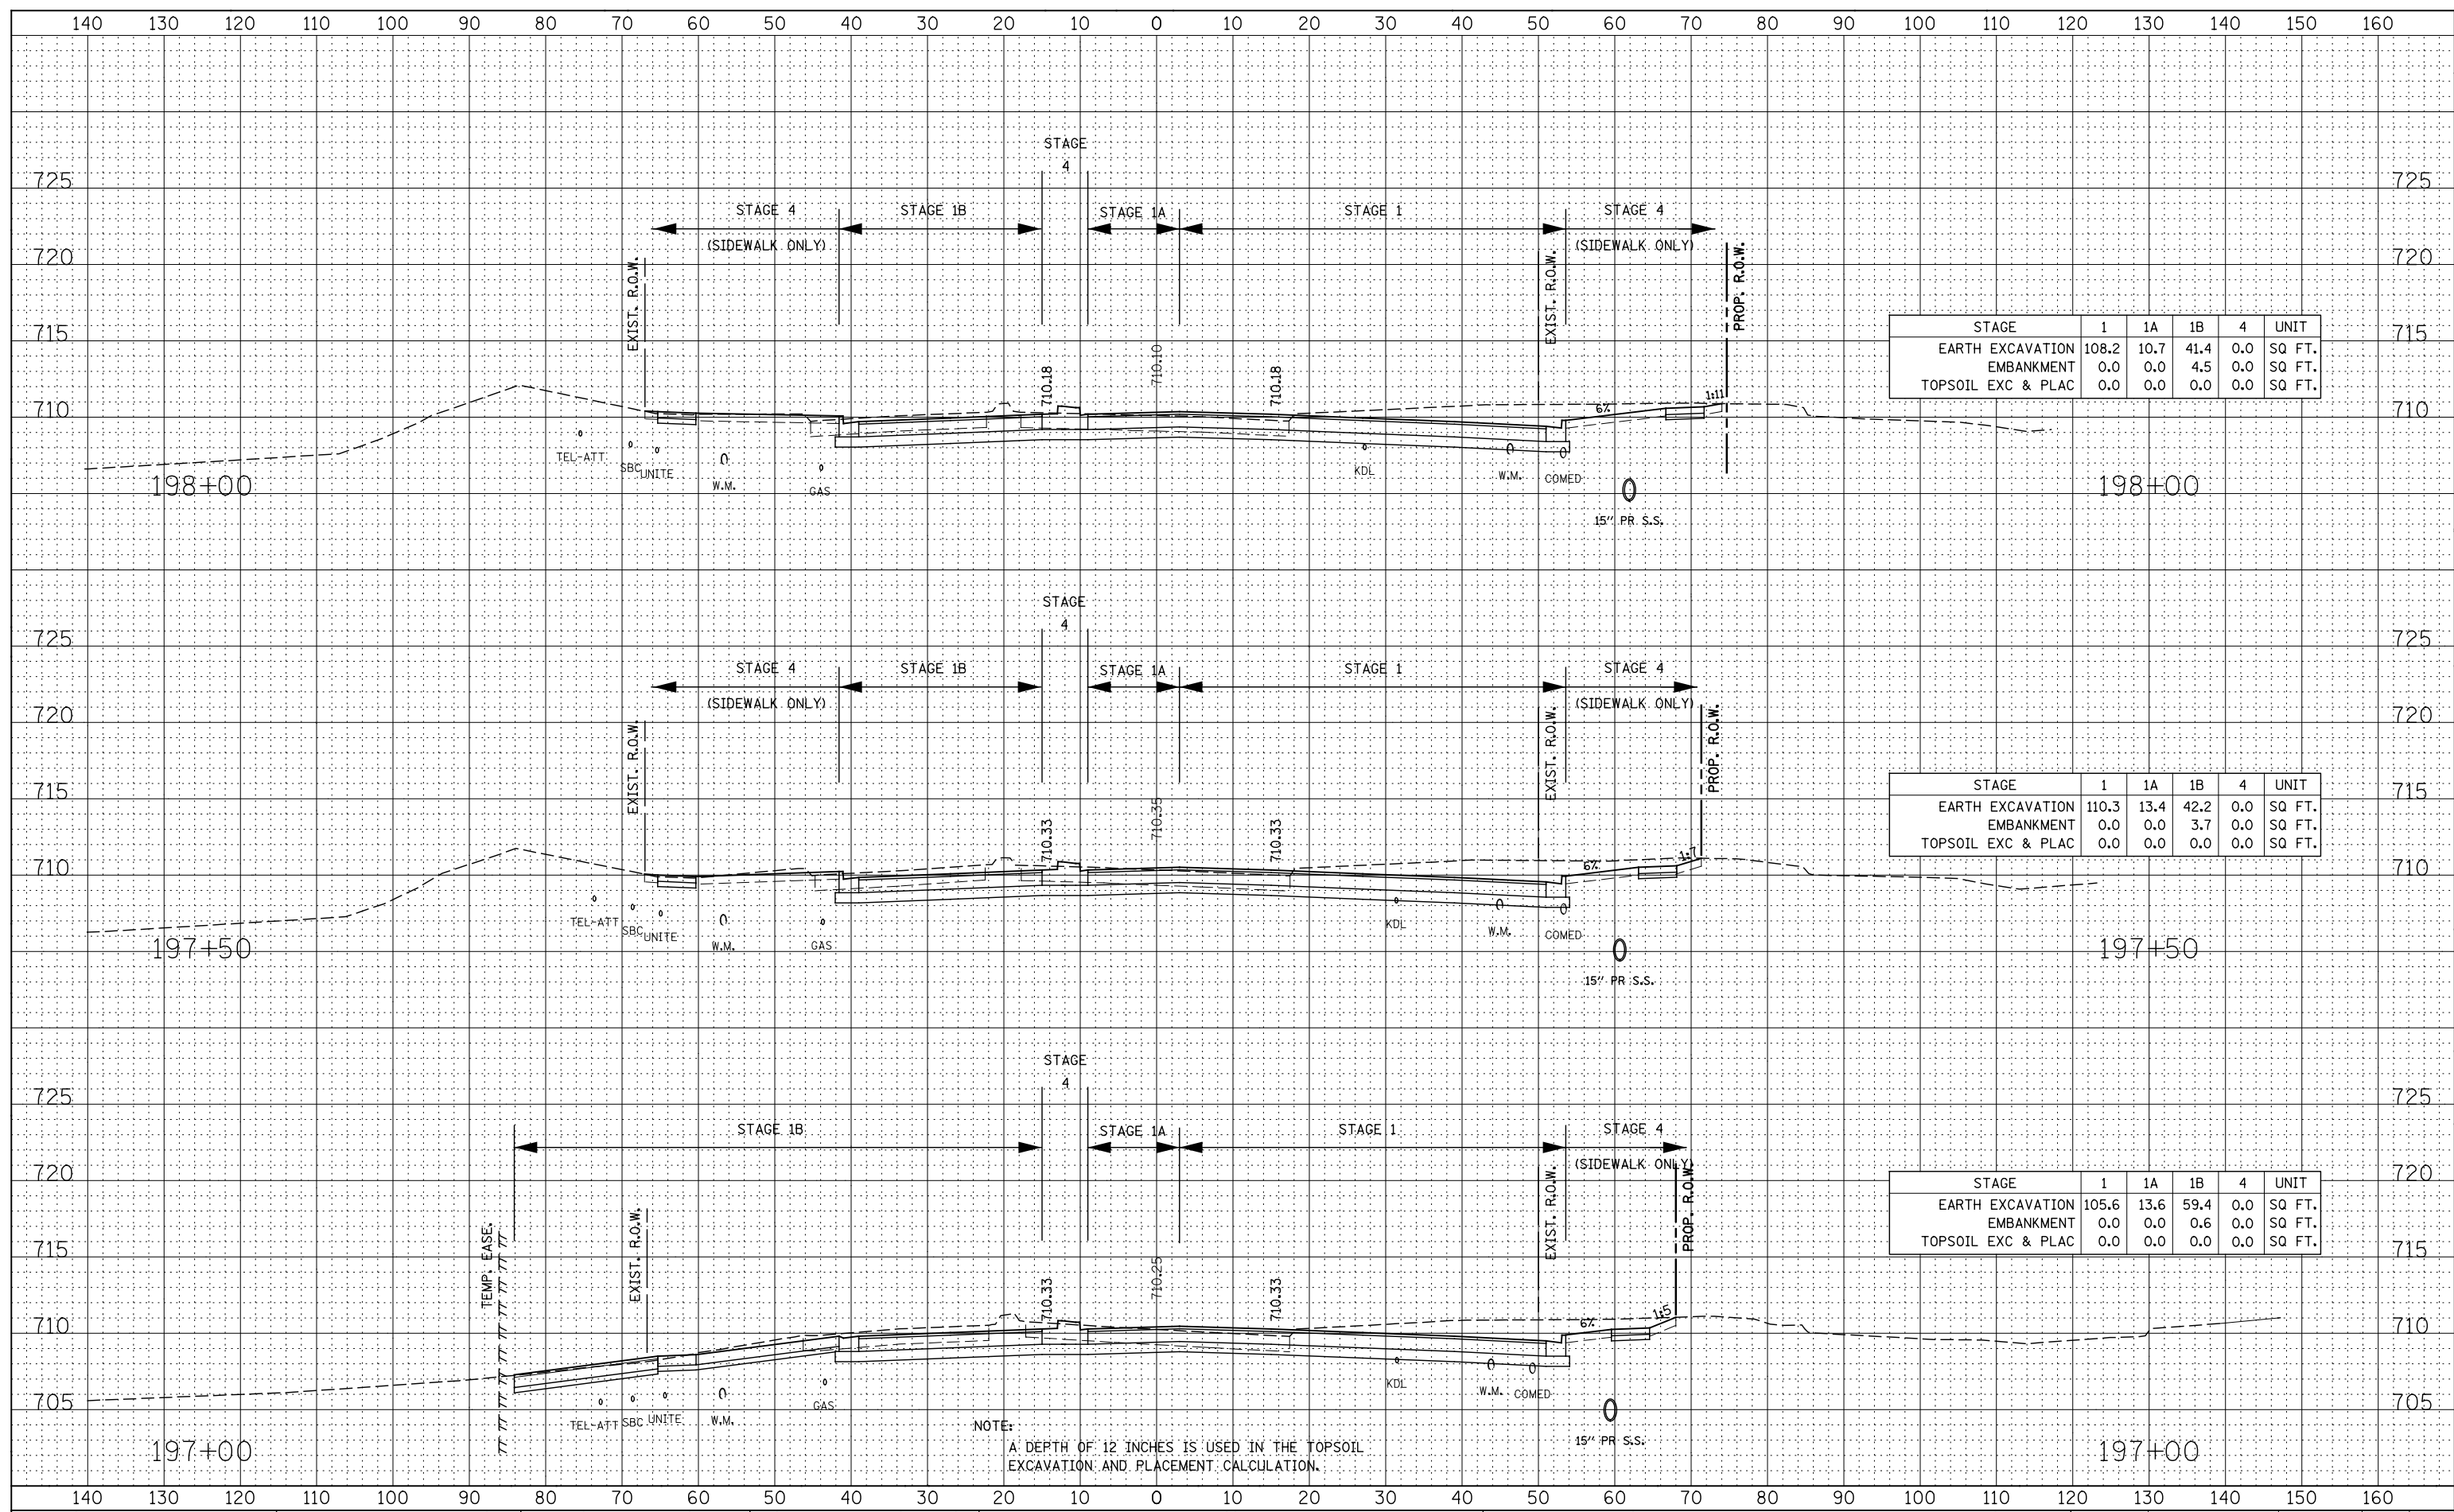

STAGE	1	1A	1B	4	UNIT
EARTH EXCAVATION	108.2	10.7	41.4	0.0	SQ FT.
EMBANKMENT	0.0	0.0	4.5	0.0	SQ FT.
TOPSOIL EXC & PLAC	0.0	0.0	0.0	0.0	SQ FT.

STAGE	1	1A	1B	4	UNIT
EARTH EXCAVATION	110.3	13.4	42.2	0.0	SQ FT.
EMBANKMENT	0.0	0.0	3.7	0.0	SQ FT.
TOPSOIL EXC & PLAC	0.0	0.0	0.0	0.0	SQ FT.

STAGE	1	1A	1B	4	UNIT
EARTH EXCAVATION	105.6	13.6	59.4	0.0	SQ FT.
EMBANKMENT	0.0	0.0	0.6	0.0	SQ FT.
TOPSOIL EXC & PLAC	0.0	0.0	0.0	0.0	SQ FT.

NOTE:
A DEPTH OF 12 INCHES IS USED IN THE TOPSOIL EXCAVATION AND PLACEMENT CALCULATION.

STATE OF ILLINOIS
DEPARTMENT OF TRANSPORTATION

LIBERTY ST. / JEFFERSON AVE.
STAGE 1 THRU 4 CROSS-SECTIONS

DESIGNED - RTA	REVISED -
DRAWN - KES	REVISED -
CHECKED - PJO	REVISED -
DATE - 12/14/2012	REVISED -

SCALE:	SHEET NO. 4 OF 18 SHEETS	STA. 197+00 TO STA. 198+00
--------	--------------------------	----------------------------

F.A.P. RTE.	SECTION	COUNTY	TOTAL SHEETS	SHEET NO.
338	(112 & 113) WRS-7	DUPAGE	1156	1085
CONTRACT NO. 60R30				
FED. ROAD DIST. NO. ILLINOIS FED. AID PROJECT				