


DATE	
BY	
FINAL SURVEY PLOTTED TEMPLATE AREAS CHECKED	
NO.	

DATE	
BY	
ORIGINAL SURVEY PLOTTED TEMPLATE AREAS CHECKED	
NO.	

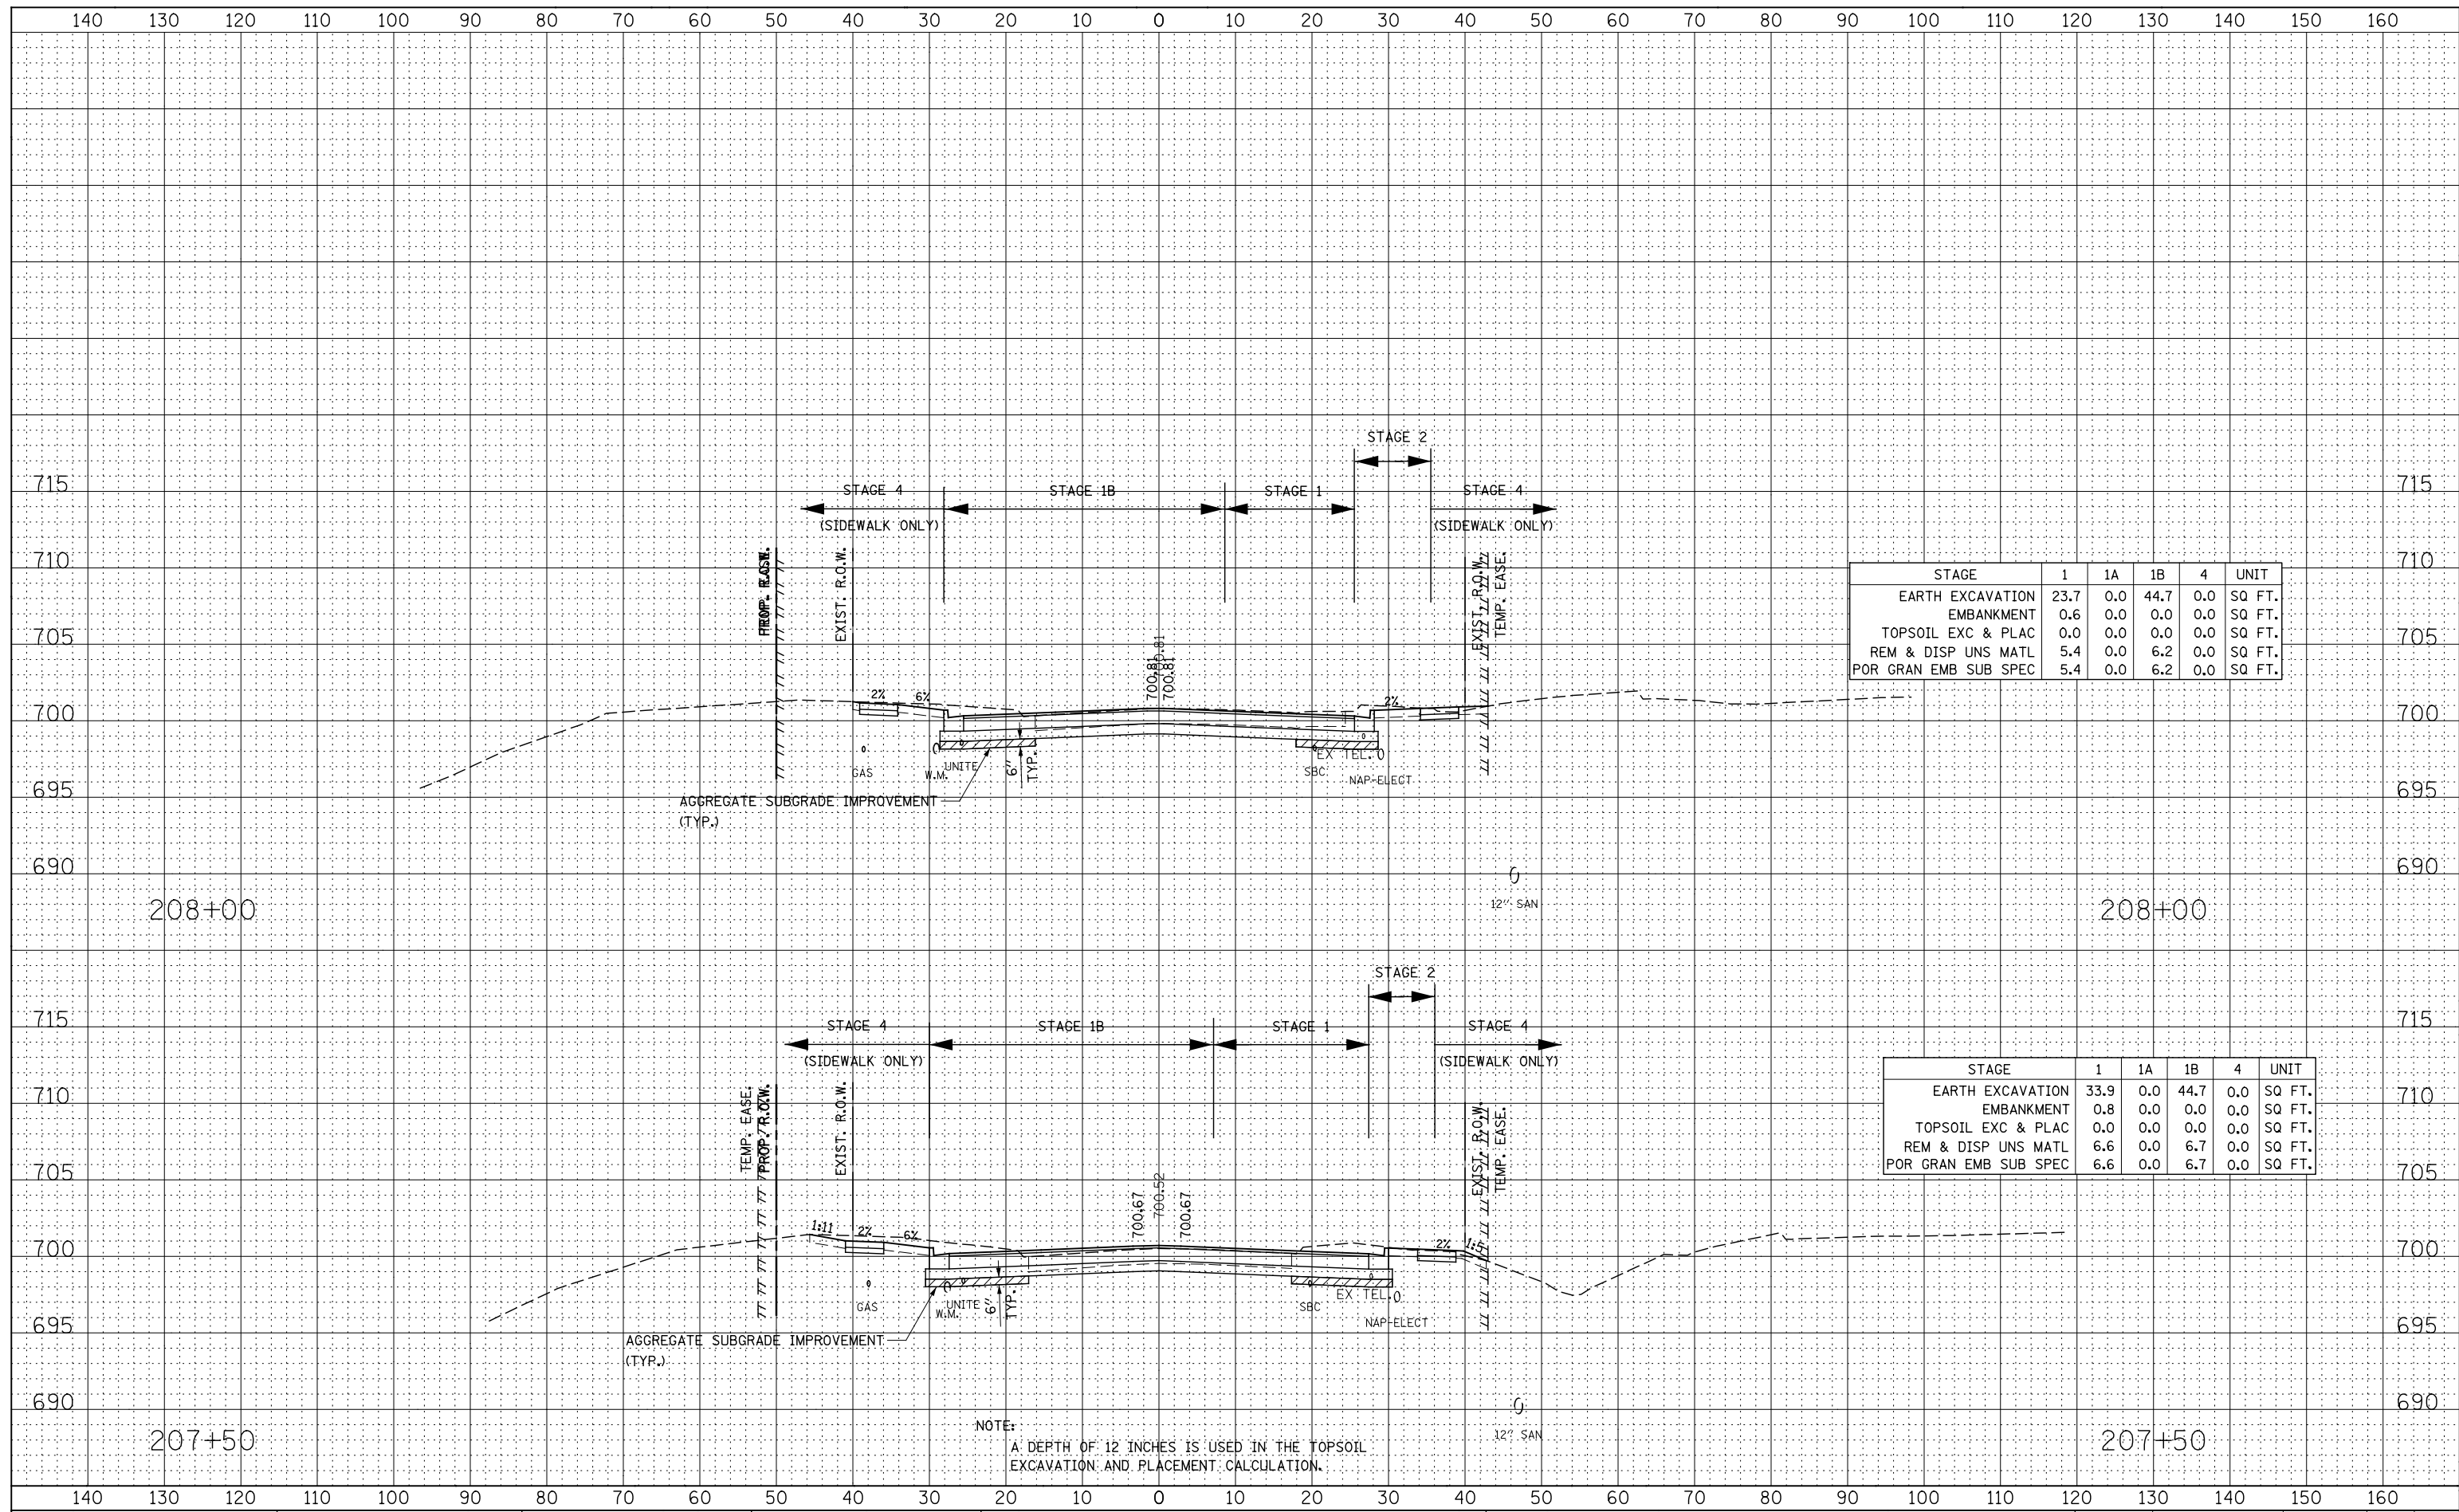

STAGE	1	1A	1B	4	UNIT
EARTH EXCAVATION	23.7	0.0	44.7	0.0	SQ FT.
EMBANKMENT	0.6	0.0	0.0	0.0	SQ FT.
TOPSOIL EXC & PLAC	0.0	0.0	0.0	0.0	SQ FT.
REM & DISP UNS MATL	5.4	0.0	6.2	0.0	SQ FT.
POR GRAN EMB SUB SPEC	5.4	0.0	6.2	0.0	SQ FT.

STAGE	1	1A	1B	4	UNIT
EARTH EXCAVATION	33.9	0.0	44.7	0.0	SQ FT.
EMBANKMENT	0.8	0.0	0.0	0.0	SQ FT.
TOPSOIL EXC & PLAC	0.0	0.0	0.0	0.0	SQ FT.
REM & DISP UNS MATL	6.6	0.0	6.7	0.0	SQ FT.
POR GRAN EMB SUB SPEC	6.6	0.0	6.7	0.0	SQ FT.

NOTE:
A DEPTH OF 12 INCHES IS USED IN THE TOPSOIL EXCAVATION AND PLACEMENT CALCULATION.

DESIGNED - RTA	REVISED -
DRAWN - KES	REVISED -
CHECKED - PJO	REVISED -
DATE - 12/14/2012	REVISED -

**STATE OF ILLINOIS
DEPARTMENT OF TRANSPORTATION**

**LIBERTY ST. / JEFFERSON AVE.
STAGE 1 THRU 4 CROSS-SECTIONS**

SCALE: SHEET NO. 12 OF 18 SHEETS STA. 207+50 TO STA. 208+00

F.A.P. RTE.	SECTION	COUNTY	TOTAL SHEETS	SHEET NO.
338	(112 & 113) WRS-7	DUPAGE	1156	1093
CONTRACT NO. 60R30				
FED. ROAD DIST. NO. ILLINOIS FED. AID PROJECT				