


DATE	
BY	
FINAL SURVEY	SURVEYED
NOTE BOOK	PLOTTED
NO.	TEMPLATE
	AREAS CHECKED

DATE	
BY	
ORIGINAL SURVEY	SURVEYED
NOTE BOOK	PLOTTED
NO.	TEMPLATE
	AREAS CHECKED

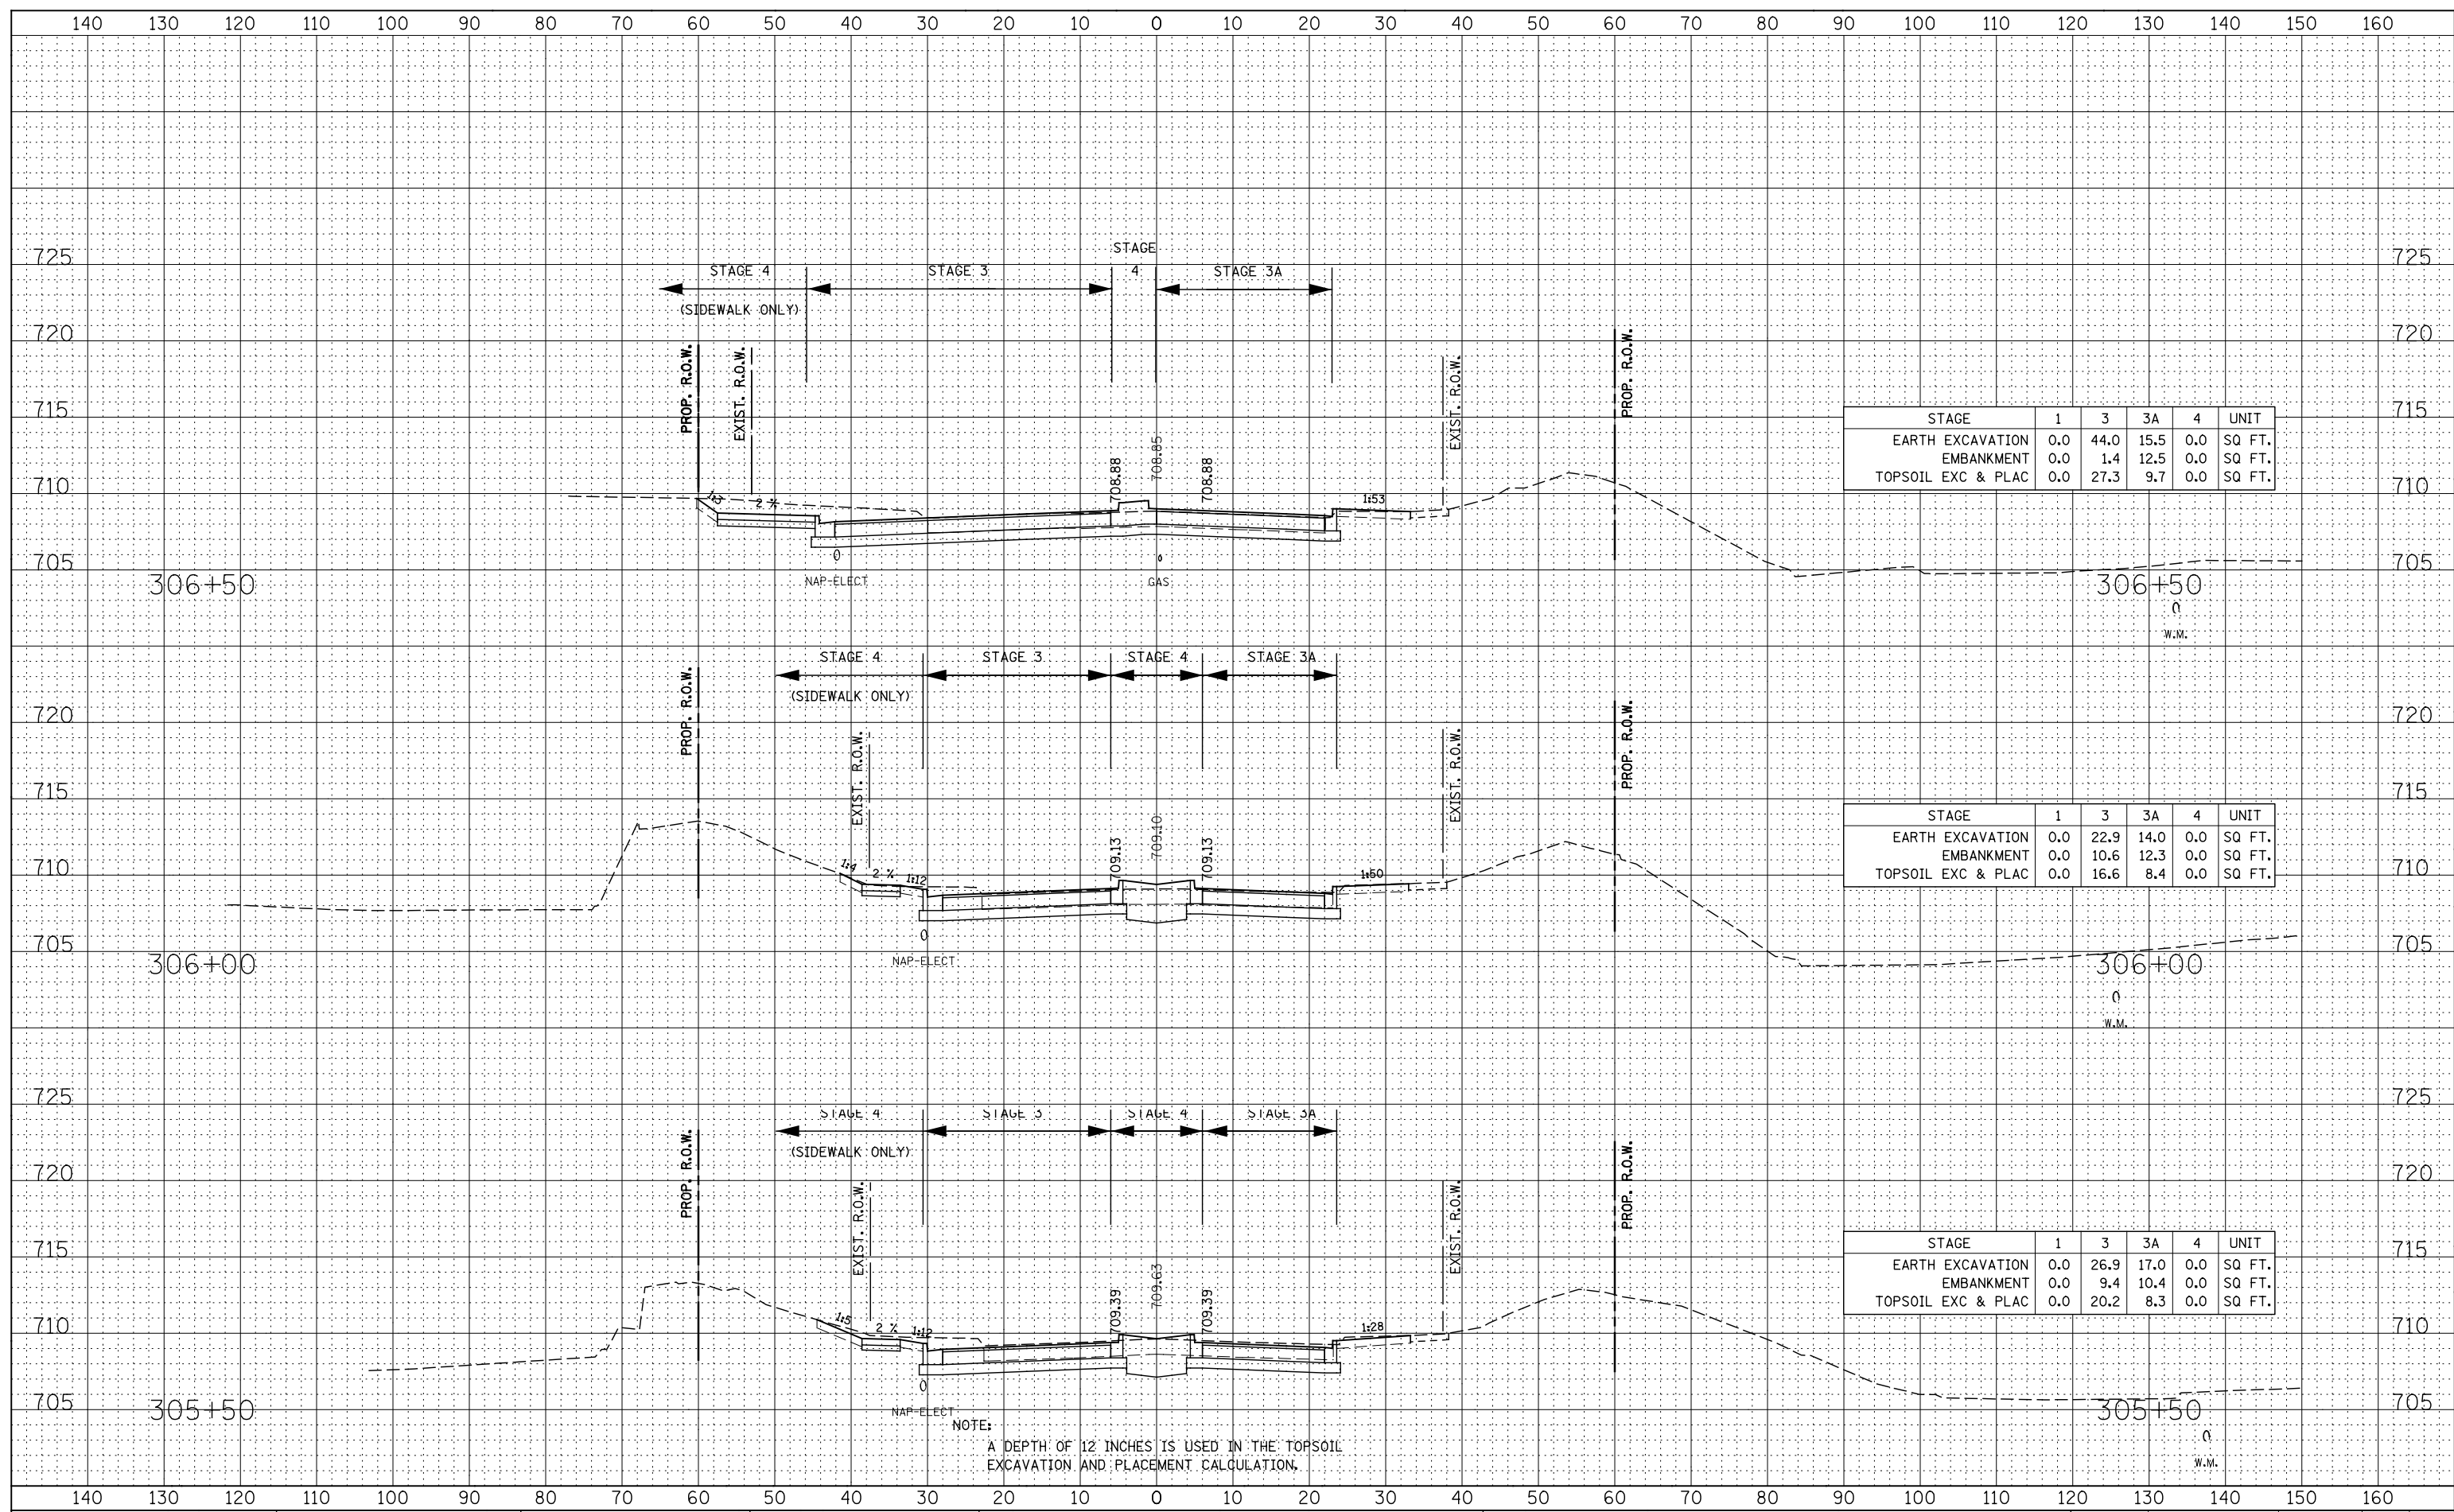

STAGE	1	3	3A	4	UNIT
EARTH EXCAVATION	0.0	44.0	15.5	0.0	SQ FT.
EMBANKMENT	0.0	1.4	12.5	0.0	SQ FT.
TOPSOIL EXC & PLAC	0.0	27.3	9.7	0.0	SQ FT.

STAGE	1	3	3A	4	UNIT
EARTH EXCAVATION	0.0	22.9	14.0	0.0	SQ FT.
EMBANKMENT	0.0	10.6	12.3	0.0	SQ FT.
TOPSOIL EXC & PLAC	0.0	16.6	8.4	0.0	SQ FT.

STAGE	1	3	3A	4	UNIT
EARTH EXCAVATION	0.0	26.9	17.0	0.0	SQ FT.
EMBANKMENT	0.0	9.4	10.4	0.0	SQ FT.
TOPSOIL EXC & PLAC	0.0	20.2	8.3	0.0	SQ FT.

NOTE:
A DEPTH OF 12 INCHES IS USED IN THE TOPSOIL EXCAVATION AND PLACEMENT CALCULATION.

STATE OF ILLINOIS
DEPARTMENT OF TRANSPORTATION

MERIDIAN PKWY. / GLACIER PARK AVE.
STAGE 1 THRU 4 CROSS-SECTIONS

DESIGNED	- RTA	REVISED	-
DRAWN	- KES	REVISED	-
CHECKED	- PJO	REVISED	-
DATE	- 12/14/2012	REVISED	-

SCALE: SHEET NO. 13 OF 14 SHEETS STA. 305+50 TO STA. 306+50

F.A.P. RTE.	SECTION	COUNTY	TOTAL SHEETS	SHEET NO.
338	(112 & 113) WRS-7	DUPAGE	1156	1121
CONTRACT NO. 60R30				
FED. ROAD DIST. NO. ILLINOIS FED. AID PROJECT				