


DATE	12/14/2012
DESIGNED	RTA
DRAWN	KES
CHECKED	PJO
DATE	12/14/2012

DATE	12/14/2012
DESIGNED	RTA
DRAWN	KES
CHECKED	PJO
DATE	12/14/2012

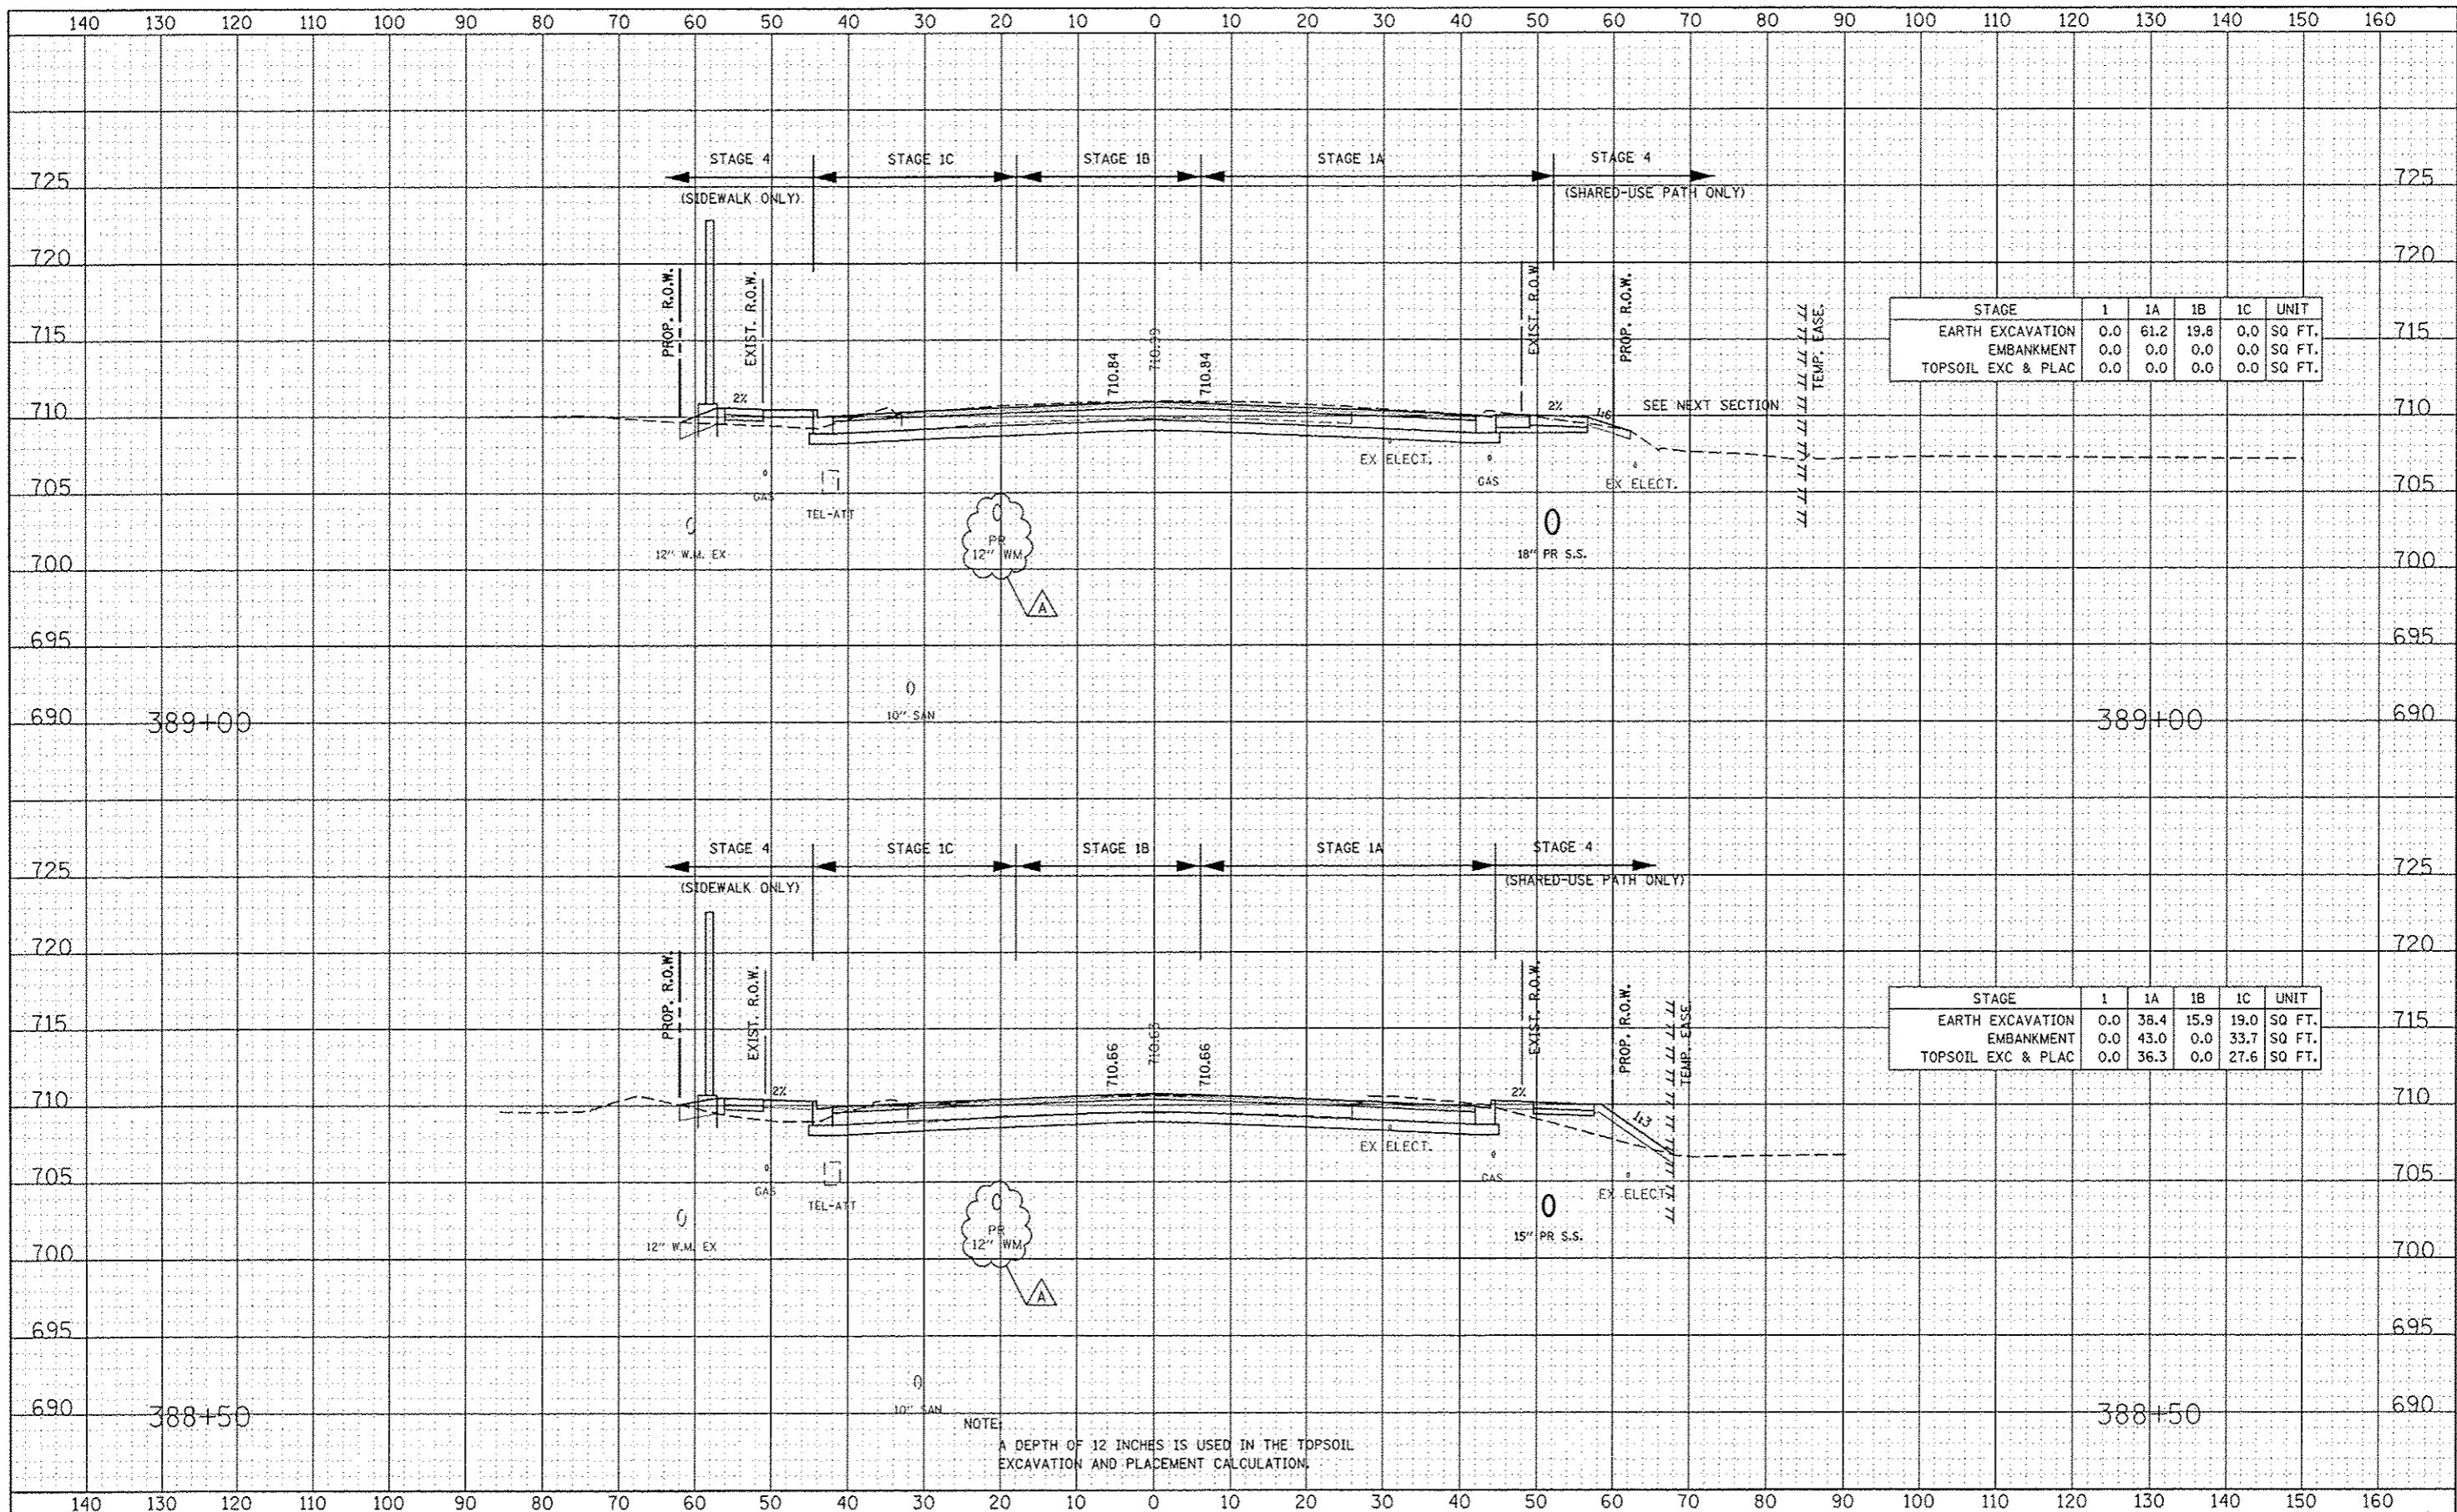

STAGE	1	1A	1B	1C	UNIT
EARTH EXCAVATION	0.0	61.2	19.8	0.0	SQ FT.
EMBANKMENT	0.0	0.0	0.0	0.0	SQ FT.
TOPSOIL EXC & PLAC	0.0	0.0	0.0	0.0	SQ FT.

STAGE	1	1A	1B	1C	UNIT
EARTH EXCAVATION	0.0	38.4	15.9	19.0	SQ FT.
EMBANKMENT	0.0	43.0	0.0	33.7	SQ FT.
TOPSOIL EXC & PLAC	0.0	36.3	0.0	27.6	SQ FT.

NOTE:  
A DEPTH OF 12 INCHES IS USED IN THE TOPSOIL EXCAVATION AND PLACEMENT CALCULATION.

DESIGNED	RTA	REVISED	ADDENDUM A 02/20/2013
DRAWN	KES	REVISED	
CHECKED	PJO	REVISED	
DATE	12/14/2012	REVISED	

**STATE OF ILLINOIS  
DEPARTMENT OF TRANSPORTATION**

<b>NORTH AURORA ROAD STAGE 1 THRU 4 CROSS-SECTIONS</b>		F.A.P. RTE.	SECTION	COUNTY	TOTAL SHEETS	SHEET NO.
SCALE:		338	(112 & 113) WRS-7	DUPAGE	1196	1130
SHEET NO. 2 OF 28 SHEETS		STA. 388+50 TO STA. 389+00		CONTRACT NO. 60R30		
		FED. ROAD DIST. NO. ILLINOIS FED. AID PROJECT				