


DESIGNED	RTA
DRAWN	KES
CHECKED	PJO
DATE	12/14/2012

DESIGNED	RTA
DRAWN	KES
CHECKED	PJO
DATE	12/14/2012

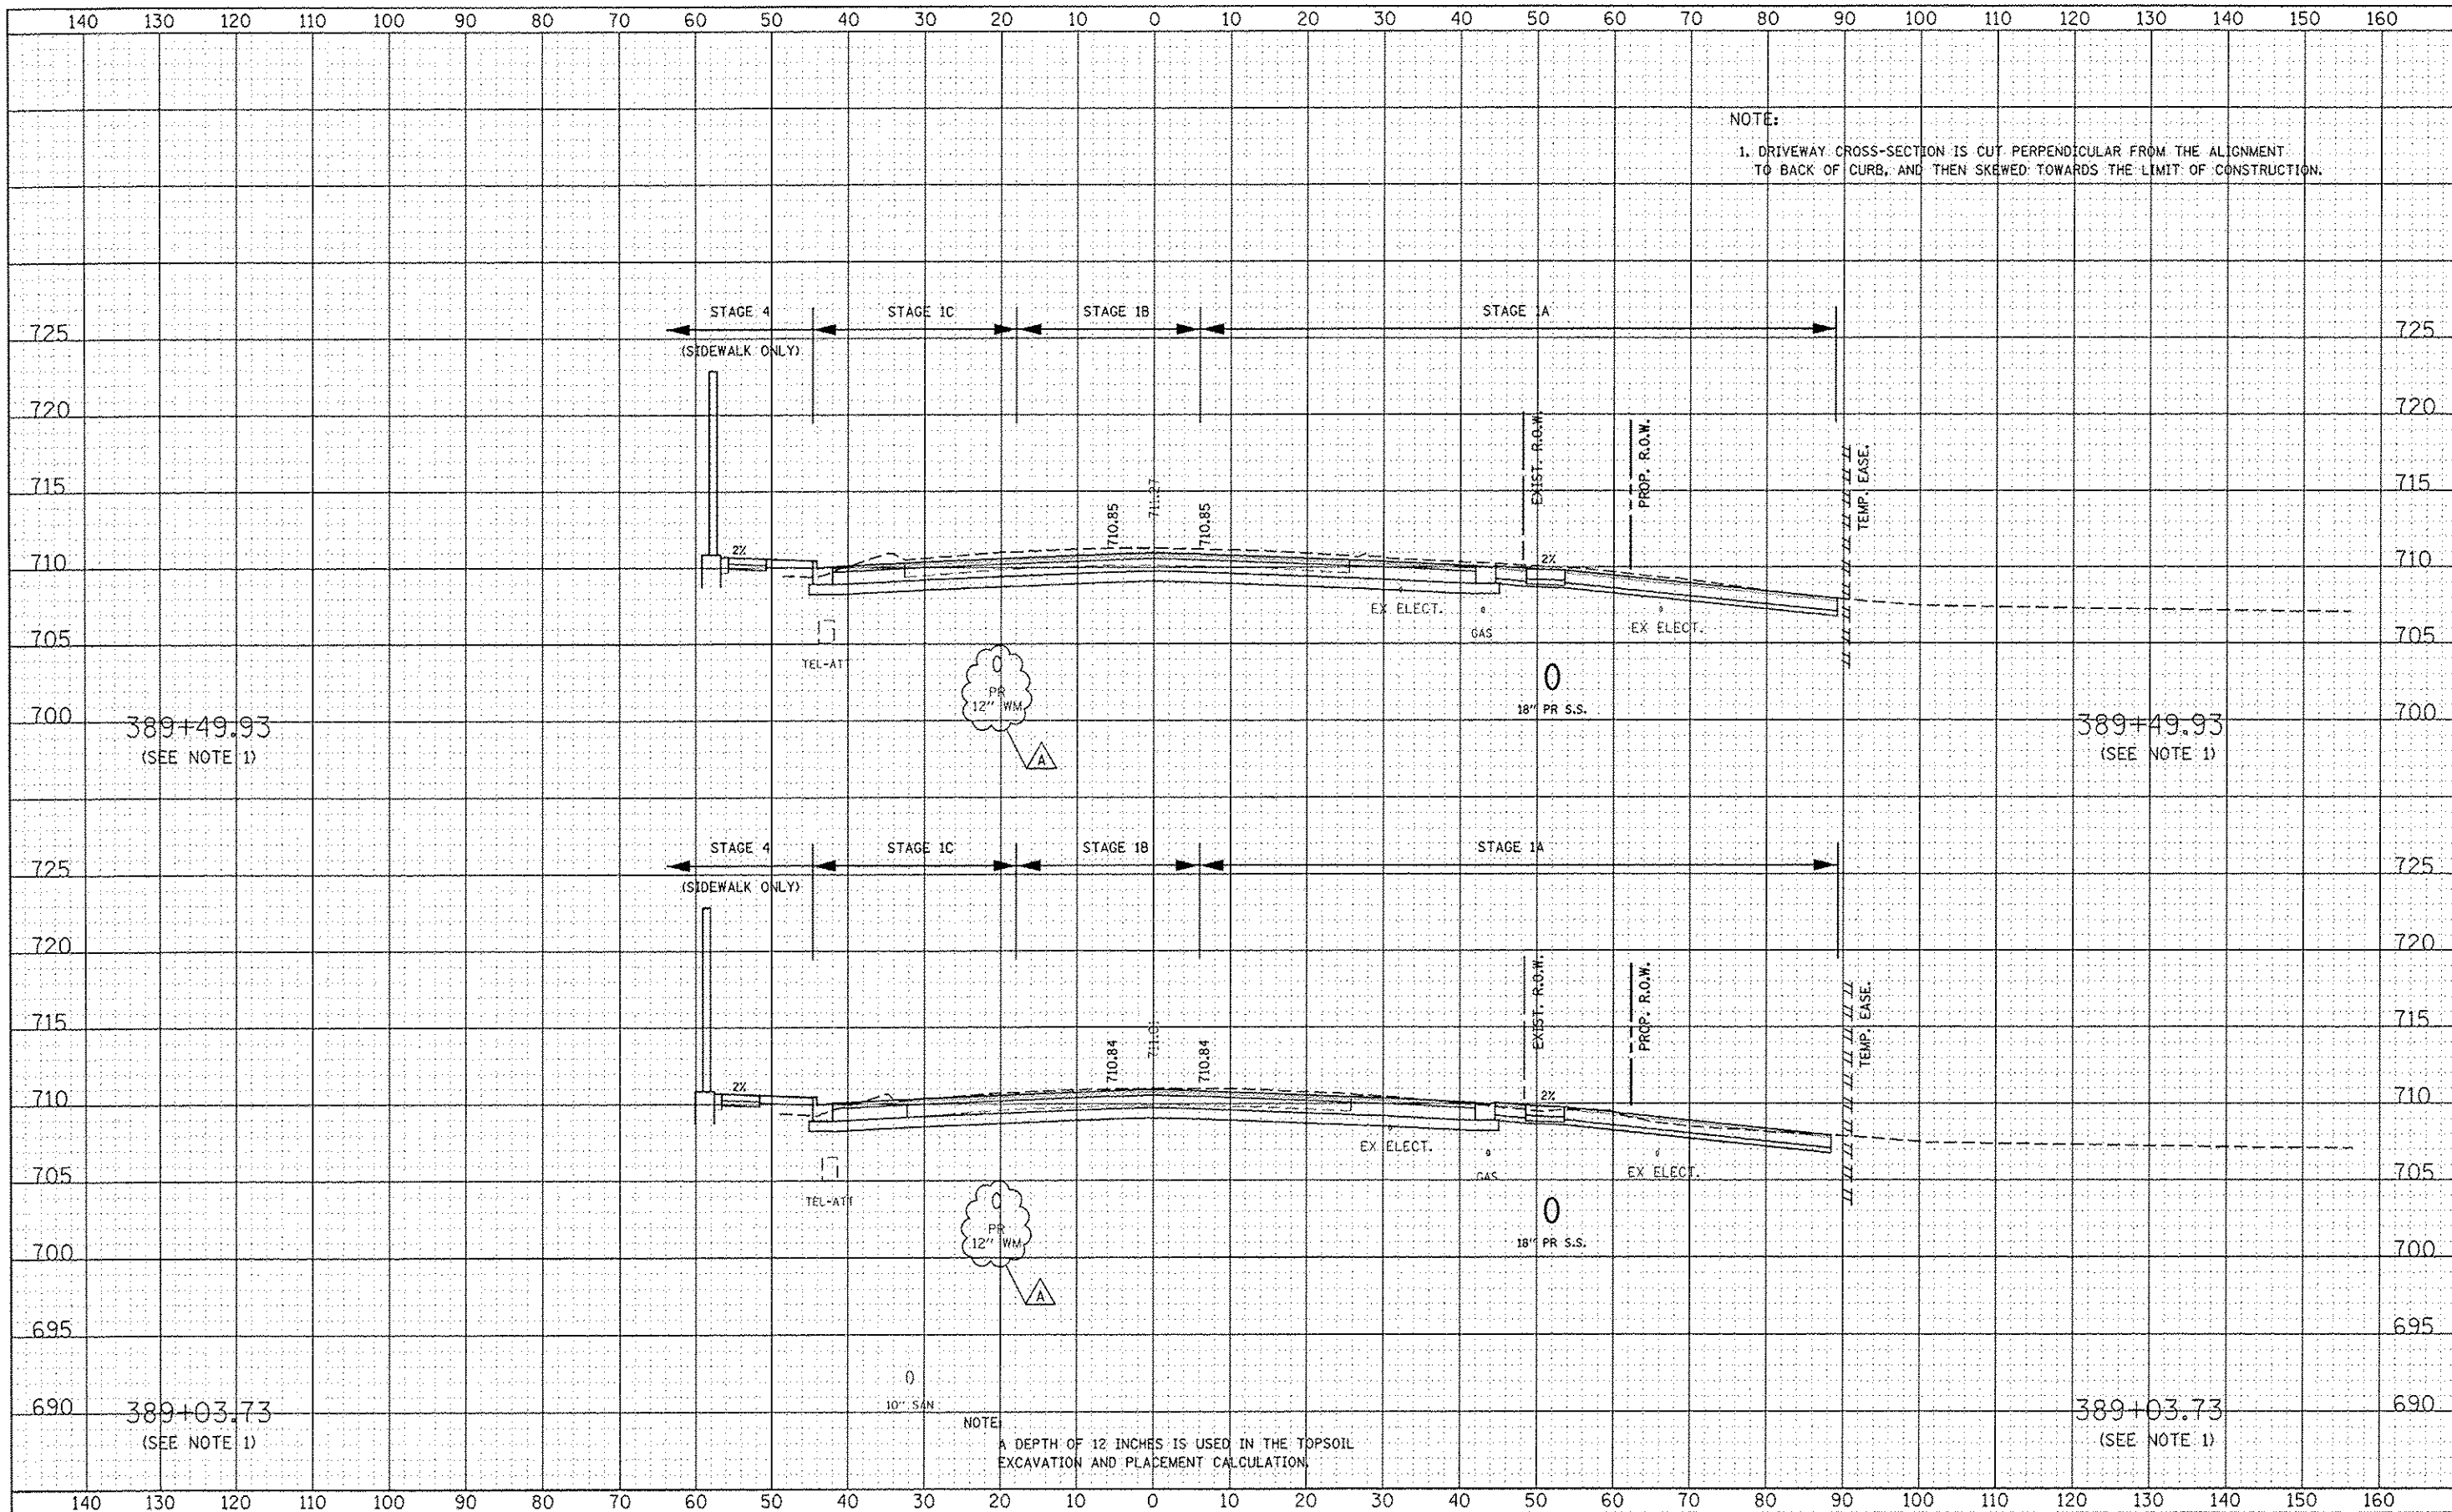

NOTE:
1. DRIVEWAY CROSS-SECTION IS CUT PERPENDICULAR FROM THE ALIGNMENT TO BACK OF CURB, AND THEN SKEWED TOWARDS THE LIMIT OF CONSTRUCTION.

NOTE:
A DEPTH OF 12 INCHES IS USED IN THE TOPSOIL EXCAVATION AND PLACEMENT CALCULATION.

DESIGNED	RTA	REVISED	ADDENDUM A 02/20/2013	STATE OF ILLINOIS DEPARTMENT OF TRANSPORTATION	NORTH AURORA ROAD STAGE 1 THRU 4 CROSS-SECTIONS		F.A.P. RTE.	SECTION	COUNTY	TOTAL SHEETS	SHEET NO.
DRAWN	KES	REVISED			338	(112 & 113) WRS-7	DUPAGE	1156	1131		
CHECKED	PJO	REVISED			CONTRACT NO. 60R30						
DATE	12/14/2012	REVISED			SCALE:	SHEET NO. 3 OF 28 SHEETS	STA. 389+03.73 TO STA. 389+49.93	FED. ROAD DIST. NO.	ILLINOIS	FED. AID PROJECT	