


DATE	
DESIGNED	RTA
DRAWN	KES
CHECKED	PJO
DATE	12/14/2012

DATE	
DESIGNED	RTA
DRAWN	KES
CHECKED	PJO
DATE	12/14/2012

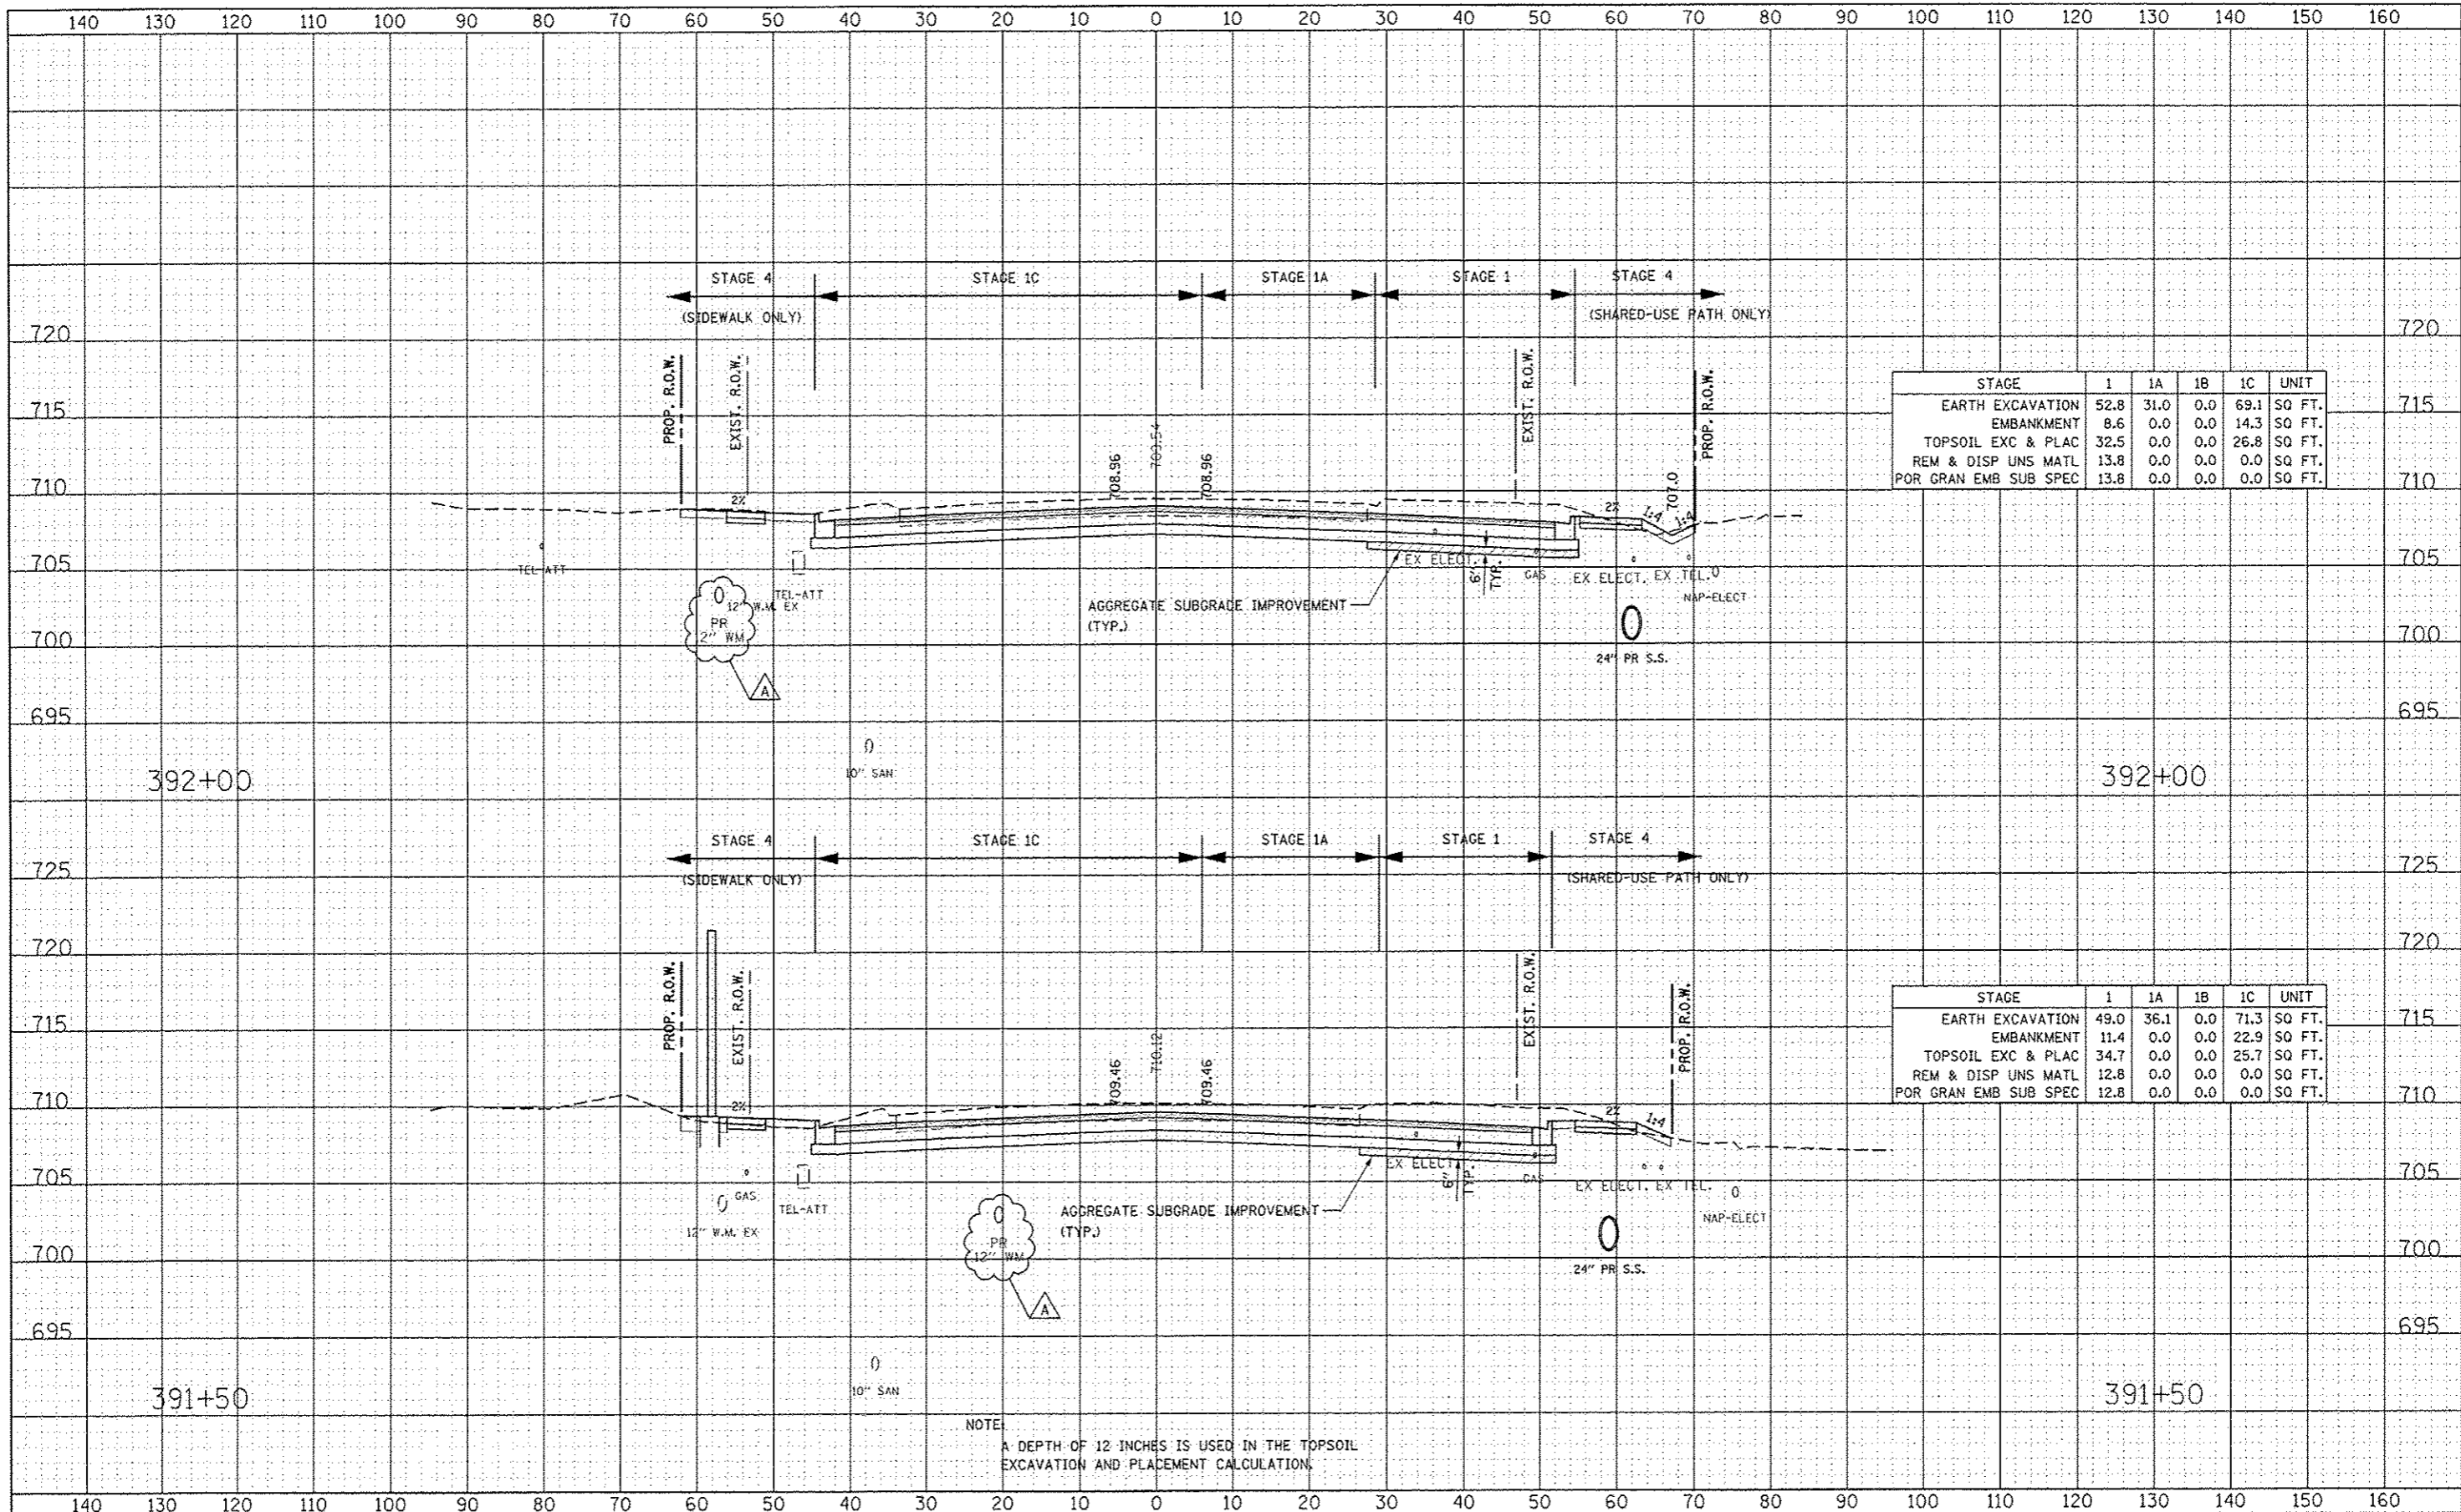

STAGE	1	1A	1B	1C	UNIT
EARTH EXCAVATION	52.8	31.0	0.0	69.1	SQ FT.
EMBANKMENT	8.6	0.0	0.0	14.3	SQ FT.
TOPSOIL EXC & PLAC	32.5	0.0	0.0	26.8	SQ FT.
REM & DISP UNS MATL	13.8	0.0	0.0	0.0	SQ FT.
POR GRAN EMB SUB SPEC	13.8	0.0	0.0	0.0	SQ FT.

STAGE	1	1A	1B	1C	UNIT
EARTH EXCAVATION	49.0	36.1	0.0	71.3	SQ FT.
EMBANKMENT	11.4	0.0	0.0	22.9	SQ FT.
TOPSOIL EXC & PLAC	34.7	0.0	0.0	25.7	SQ FT.
REM & DISP UNS MATL	12.8	0.0	0.0	0.0	SQ FT.
POR GRAN EMB SUB SPEC	12.8	0.0	0.0	0.0	SQ FT.

NOTE:
A DEPTH OF 12 INCHES IS USED IN THE TOPSOIL EXCAVATION AND PLACEMENT CALCULATION.

DESIGNED	RTA	REVISED	ADDENDUM A 02/20/2013
DRAWN	KES	REVISED	
CHECKED	PJO	REVISED	
DATE	12/14/2012	REVISED	

STATE OF ILLINOIS
DEPARTMENT OF TRANSPORTATION

NORTH AURORA ROAD
STAGE 1 THRU 4 CROSS-SECTIONS
SCALE: SHEET NO. 6 OF 28 SHEETS STA. 391+50 TO STA. 392+00

F.A.P. RTE.	SECTION	COUNTY	TOTAL SHEETS	SHEET NO.
338	(112 & 113) WRS-7	DUPAGE	1156	1134
FED. ROAD DIST. NO.		ILLINOIS FED. AID PROJECT		

CONTRACT NO. 60R30