


DATE	
BY	
FINAL SURVEY	SURVEYED
NOTE BOOK	PLOTTED
NO.	AREAS CHECKED

DATE	
BY	
ORIGINAL SURVEY	SURVEYED
NOTE BOOK	PLOTTED
NO.	AREAS CHECKED

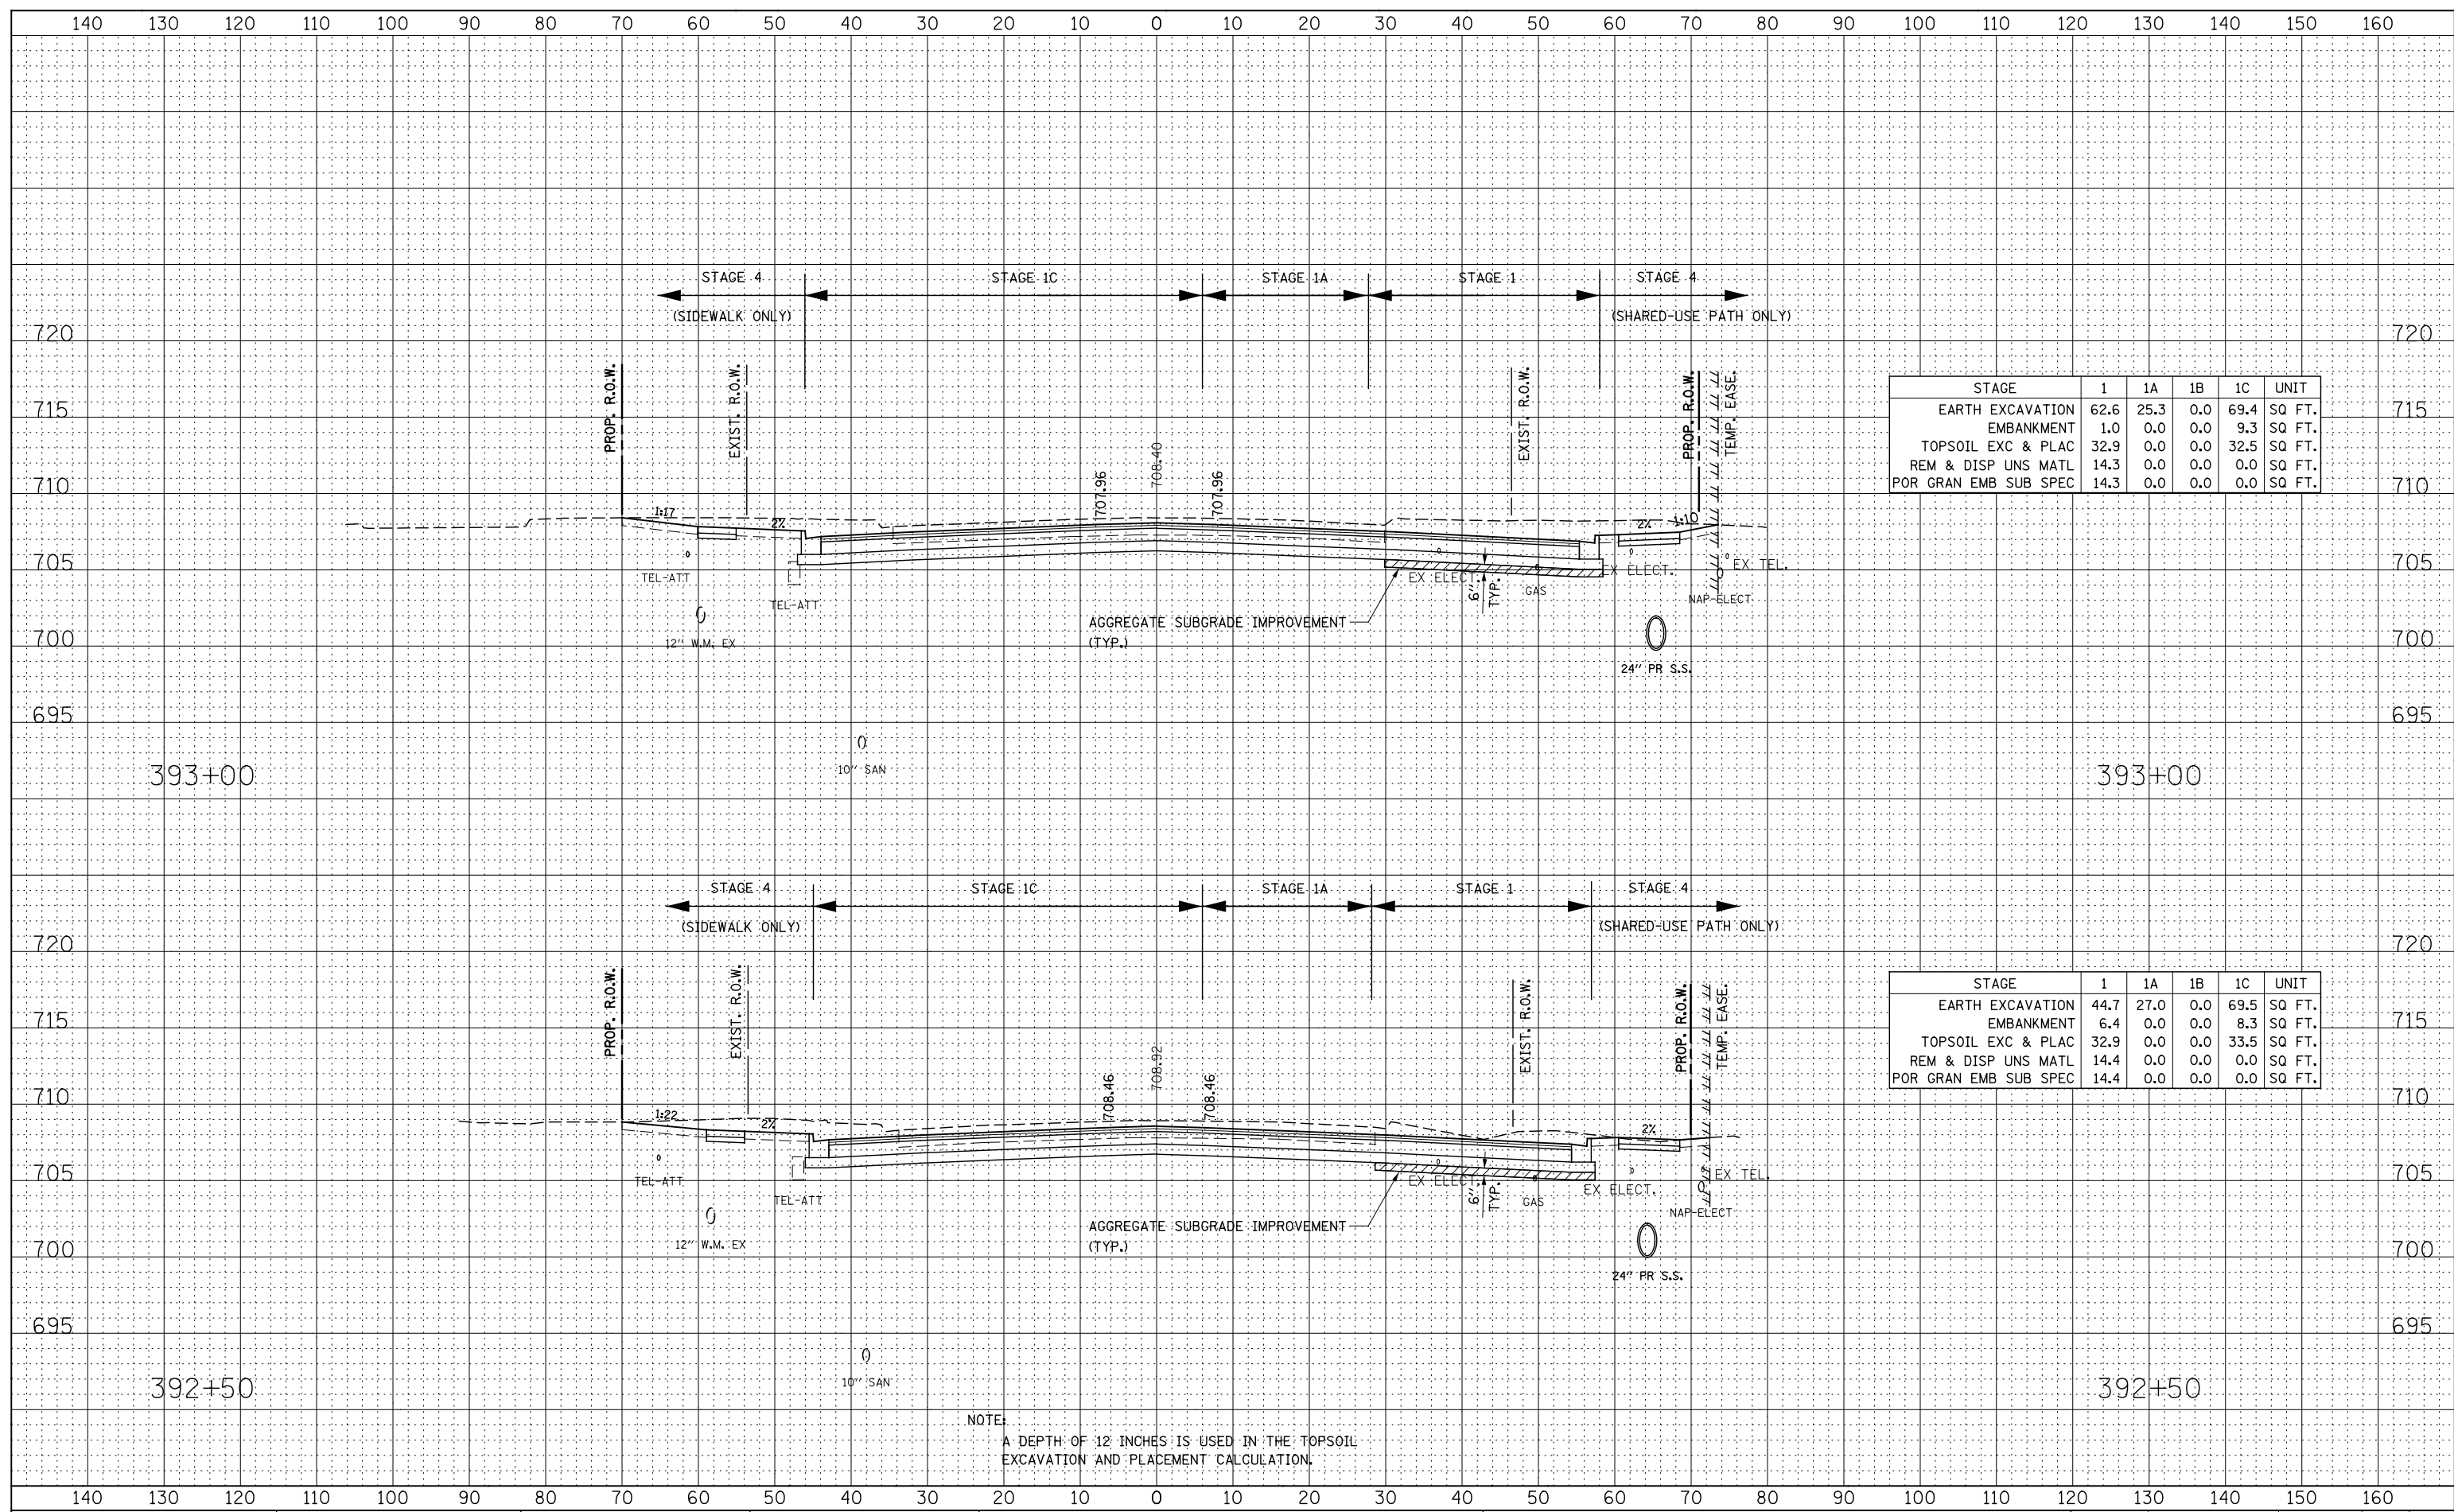

STAGE	1	1A	1B	1C	UNIT
EARTH EXCAVATION	62.6	25.3	0.0	69.4	SQ FT.
EMBANKMENT	1.0	0.0	0.0	9.3	SQ FT.
TOPSOIL EXC & PLAC	32.9	0.0	0.0	32.5	SQ FT.
REM & DISP UNS MATL	14.3	0.0	0.0	0.0	SQ FT.
POR GRAN EMB SUB SPEC	14.3	0.0	0.0	0.0	SQ FT.

STAGE	1	1A	1B	1C	UNIT
EARTH EXCAVATION	44.7	27.0	0.0	69.5	SQ FT.
EMBANKMENT	6.4	0.0	0.0	8.3	SQ FT.
TOPSOIL EXC & PLAC	32.9	0.0	0.0	33.5	SQ FT.
REM & DISP UNS MATL	14.4	0.0	0.0	0.0	SQ FT.
POR GRAN EMB SUB SPEC	14.4	0.0	0.0	0.0	SQ FT.

NOTE:
A DEPTH OF 12 INCHES IS USED IN THE TOPSOIL EXCAVATION AND PLACEMENT CALCULATION.

**STATE OF ILLINOIS
DEPARTMENT OF TRANSPORTATION**

**NORTH AURORA ROAD
STAGE 1 THRU 4 CROSS-SECTIONS**

DESIGNED - RTA	REVISED -
DRAWN - KES	REVISED -
CHECKED - PJO	REVISED -
DATE - 12/14/2012	REVISED -

SCALE:	SHEET NO. 7 OF 28 SHEETS	STA. 392+50 TO STA. 393+00
--------	--------------------------	----------------------------

F.A.P. RTE.	SECTION	COUNTY	TOTAL SHEETS	SHEET NO.
338	(112 & 113) WRS-7	DUPAGE	1156	1135
CONTRACT NO. 60R30				
FED. ROAD DIST. NO. ILLINOIS FED. AID PROJECT				