


DATE	
BY	
FINAL SURVEY	SURVEYED
NOTE BOOK	PLOTTED
NO.	TEMPLATE
	AREAS CHECKED

DATE	
BY	
ORIGINAL SURVEY	SURVEYED
NOTE BOOK	PLOTTED
NO.	TEMPLATE
	AREAS CHECKED

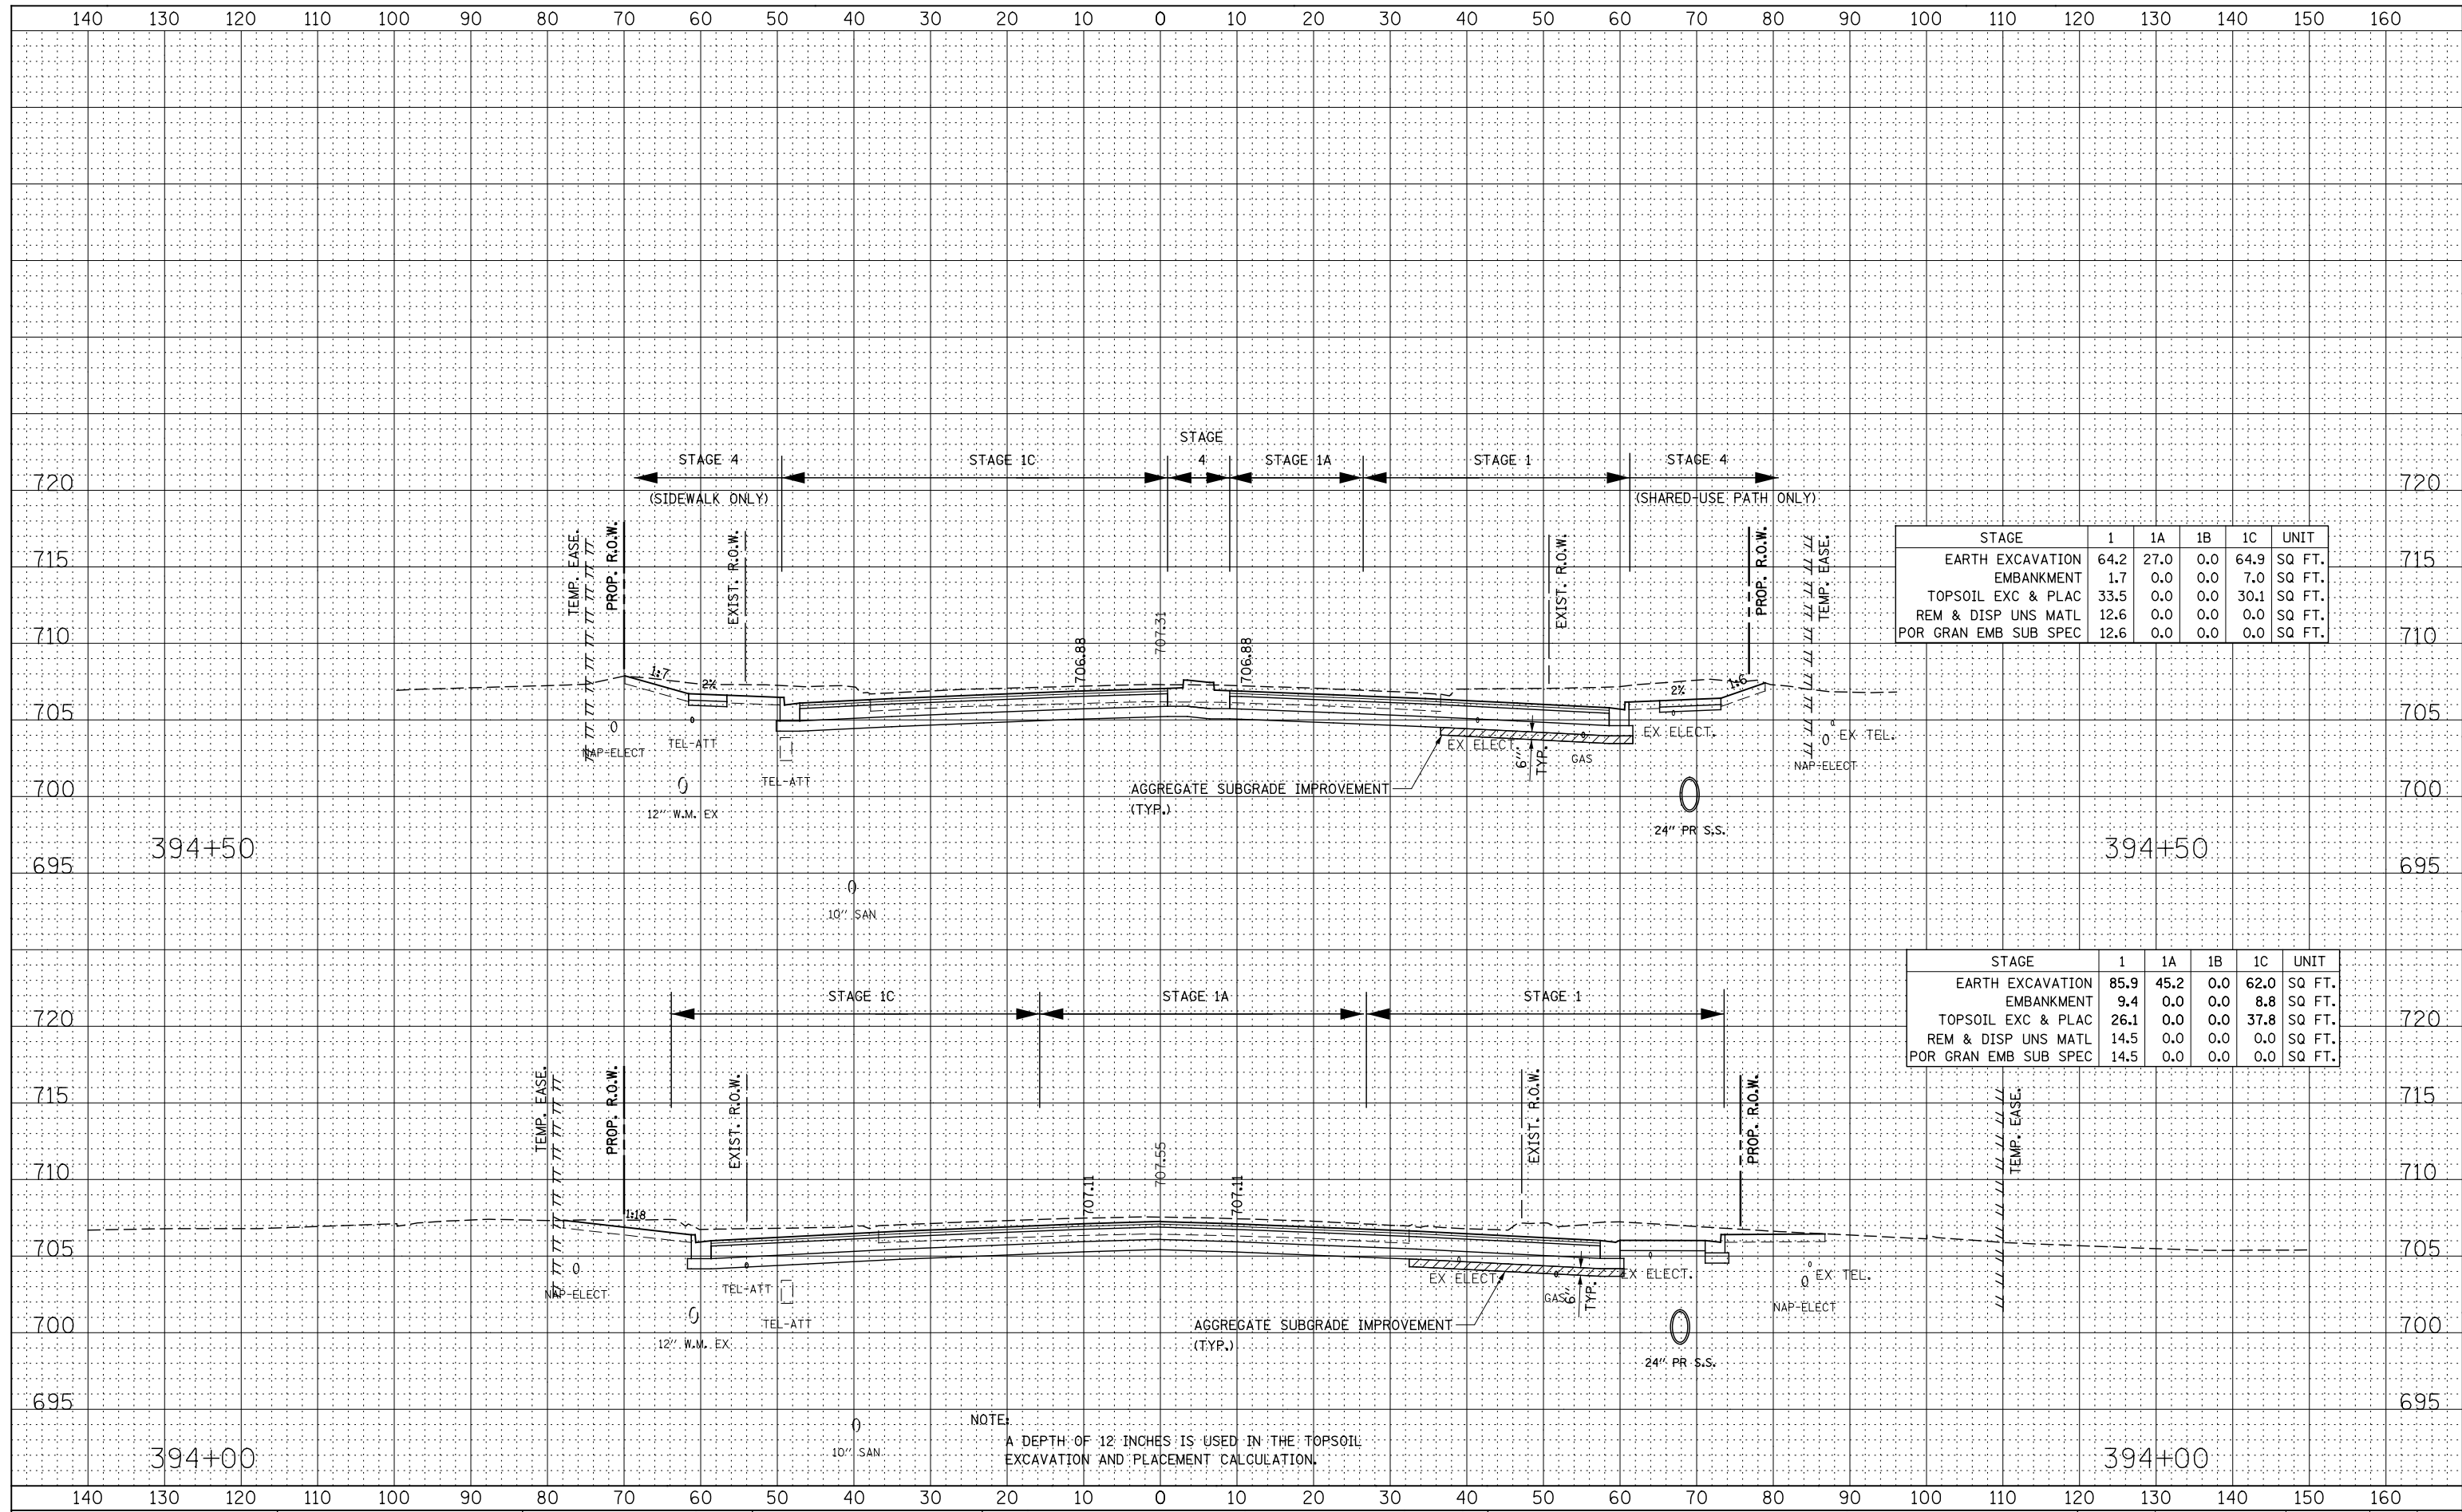

STAGE	1	1A	1B	1C	UNIT
EARTH EXCAVATION	64.2	27.0	0.0	64.9	SQ FT.
EMBANKMENT	1.7	0.0	0.0	7.0	SQ FT.
TOPSOIL EXC & PLAC	33.5	0.0	0.0	30.1	SQ FT.
REM & DISP UNS MATL	12.6	0.0	0.0	0.0	SQ FT.
POR GRAN EMB SUB SPEC	12.6	0.0	0.0	0.0	SQ FT.

STAGE	1	1A	1B	1C	UNIT
EARTH EXCAVATION	85.9	45.2	0.0	62.0	SQ FT.
EMBANKMENT	9.4	0.0	0.0	8.8	SQ FT.
TOPSOIL EXC & PLAC	26.1	0.0	0.0	37.8	SQ FT.
REM & DISP UNS MATL	14.5	0.0	0.0	0.0	SQ FT.
POR GRAN EMB SUB SPEC	14.5	0.0	0.0	0.0	SQ FT.

NOTE:
A DEPTH OF 12 INCHES IS USED IN THE TOPSOIL EXCAVATION AND PLACEMENT CALCULATION.

**STATE OF ILLINOIS
DEPARTMENT OF TRANSPORTATION**

**NORTH AURORA ROAD
STAGE 1 THRU 4 CROSS-SECTIONS**

DESIGNED - RTA	REVISED -
DRAWN - KES	REVISED -
CHECKED - PJO	REVISED -
DATE - 12/14/2012	REVISED -

SCALE:	SHEET NO. 10 OF 28 SHEETS	STA. 394+00 TO STA. 394+50
--------	---------------------------	----------------------------

F.A.P. RTE.	SECTION	COUNTY	TOTAL SHEETS	SHEET NO.
338	(112 & 113) WRS-7	DUPAGE	1156	1138
CONTRACT NO. 60R30				
FED. ROAD DIST. NO. ILLINOIS FED. AID PROJECT				