


DATE	
BY	
FINAL SURVEY PLOTTED	
NOTE BOOK	
AREAS CHECKED	

DATE	
BY	
ORIGINAL SURVEY PLOTTED	
NOTE BOOK	
AREAS CHECKED	

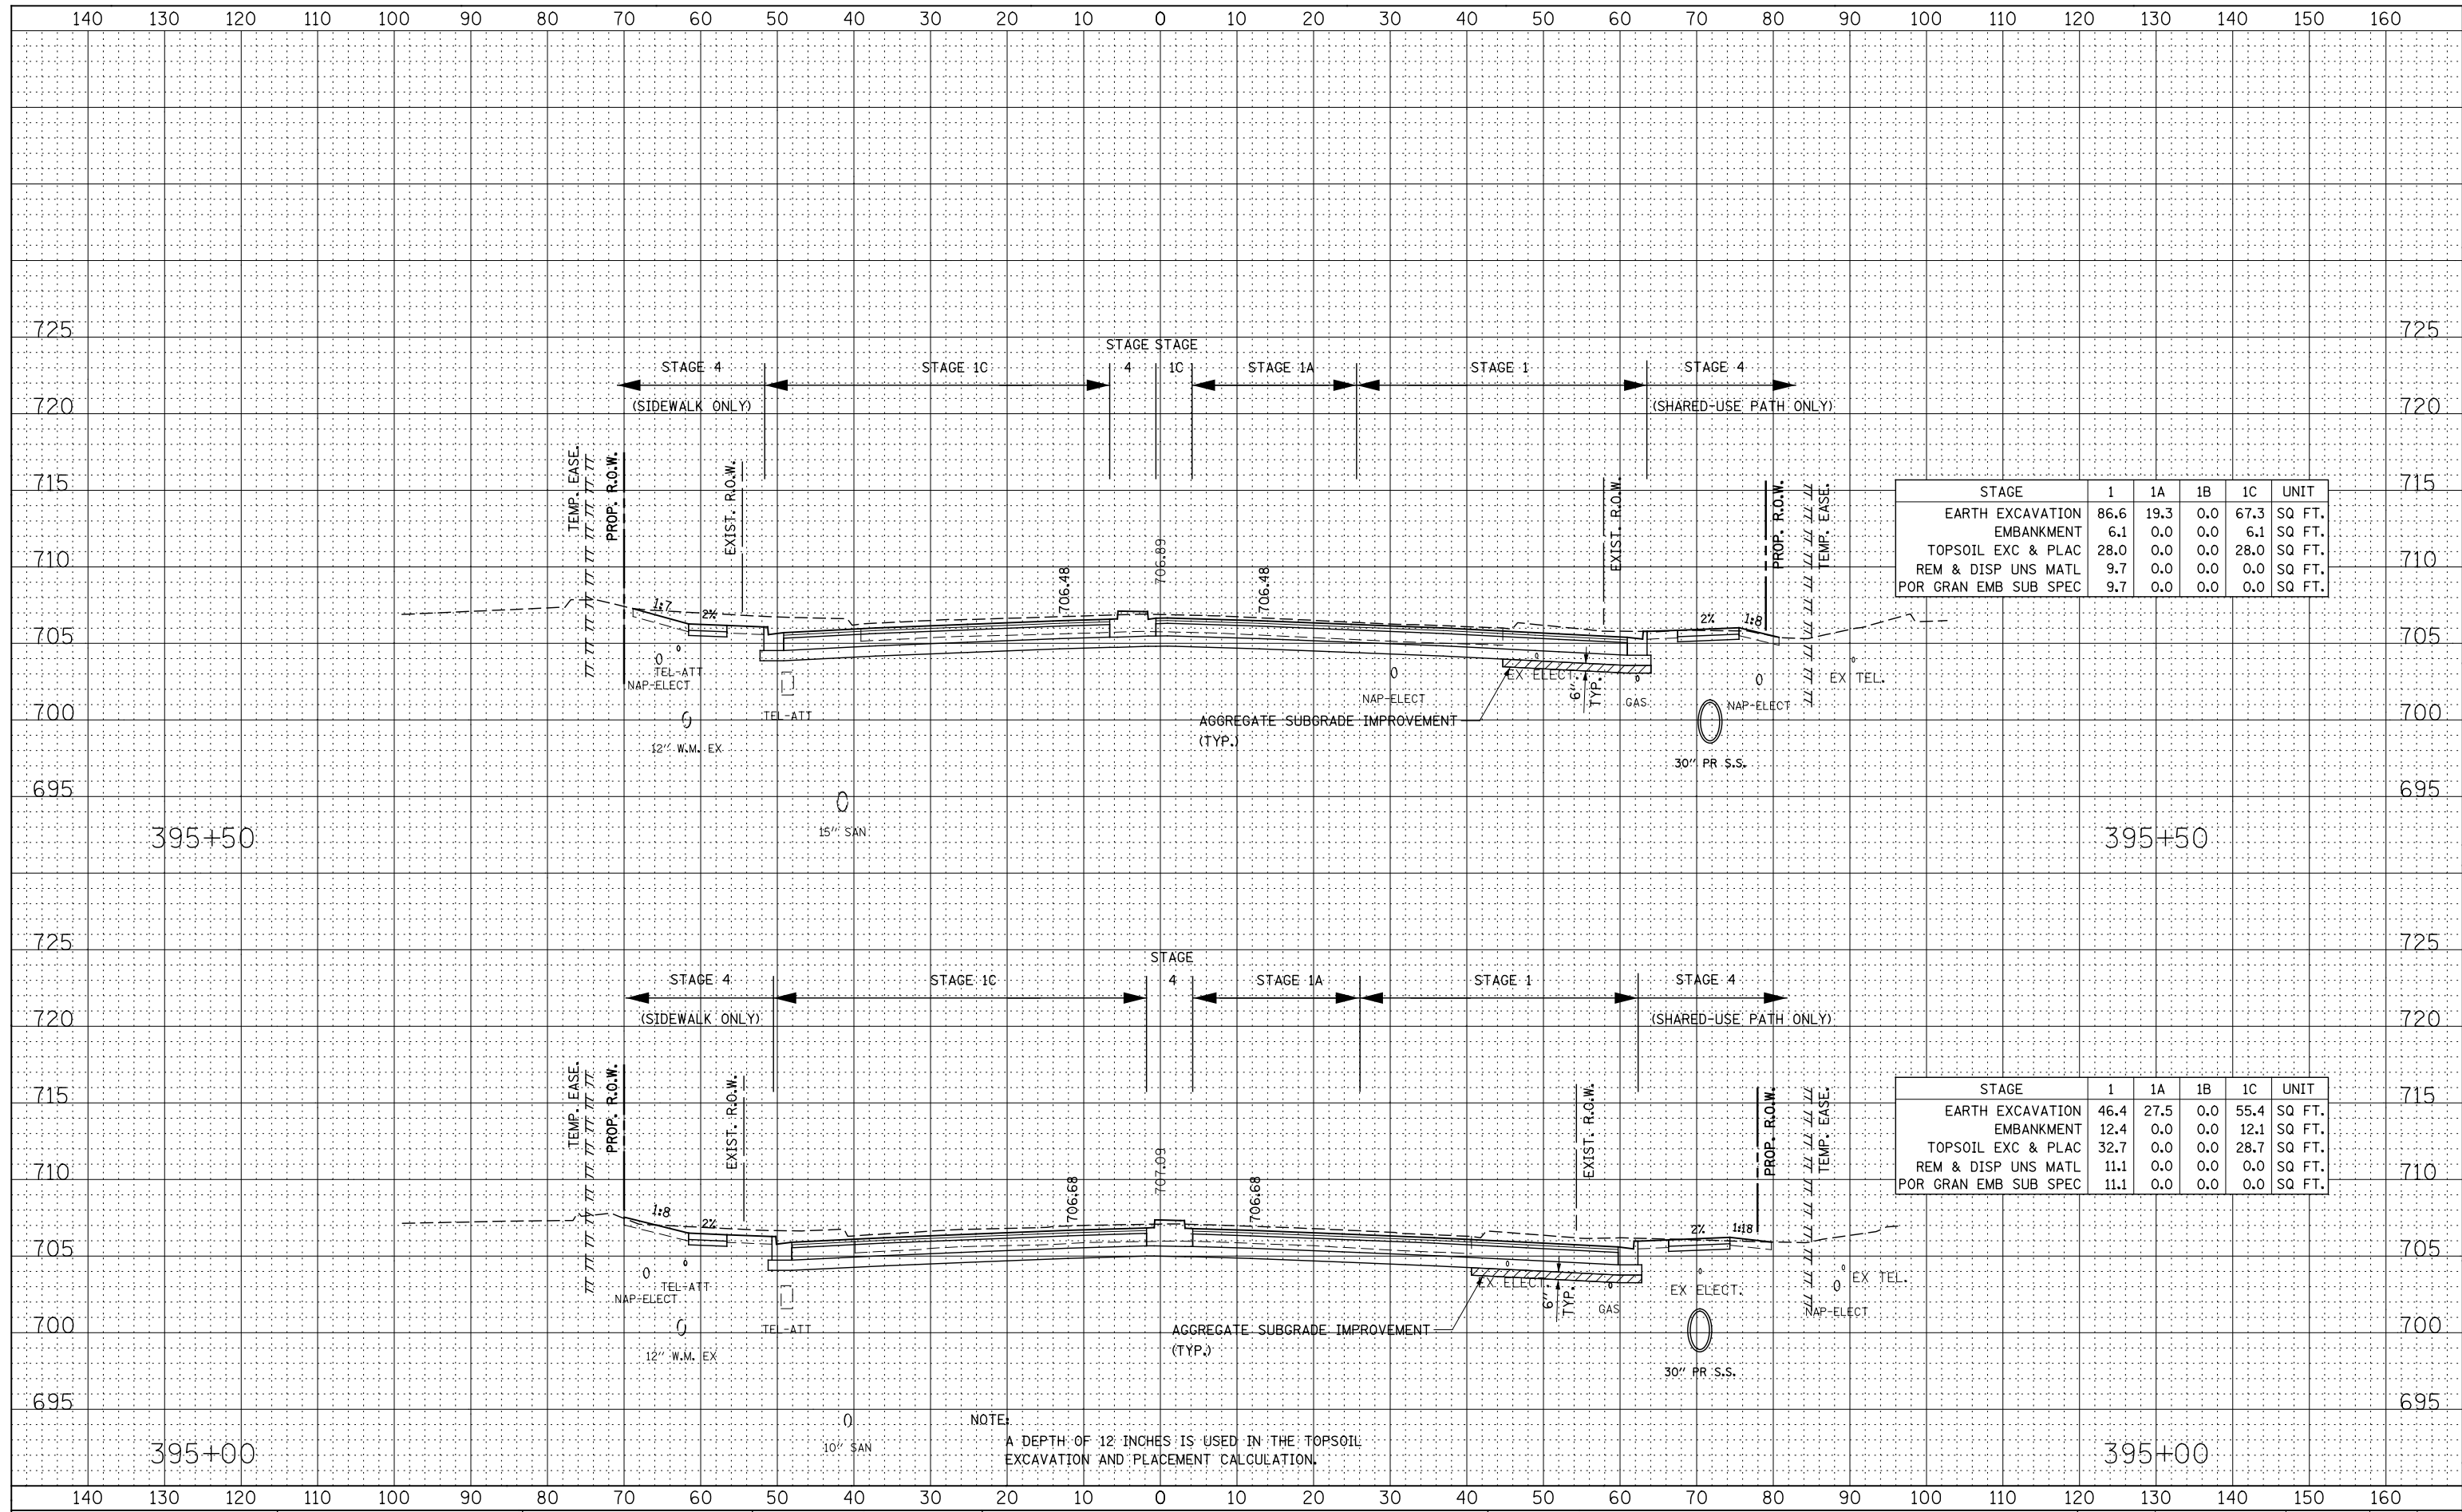

STAGE	1	1A	1B	1C	UNIT
EARTH EXCAVATION	86.6	19.3	0.0	67.3	SQ FT.
EMBANKMENT	6.1	0.0	0.0	6.1	SQ FT.
TOPSOIL EXC & PLAC	28.0	0.0	0.0	28.0	SQ FT.
REM & DISP UNS MATL	9.7	0.0	0.0	0.0	SQ FT.
POR GRAN EMB SUB SPEC	9.7	0.0	0.0	0.0	SQ FT.

STAGE	1	1A	1B	1C	UNIT
EARTH EXCAVATION	46.4	27.5	0.0	55.4	SQ FT.
EMBANKMENT	12.4	0.0	0.0	12.1	SQ FT.
TOPSOIL EXC & PLAC	32.7	0.0	0.0	28.7	SQ FT.
REM & DISP UNS MATL	11.1	0.0	0.0	0.0	SQ FT.
POR GRAN EMB SUB SPEC	11.1	0.0	0.0	0.0	SQ FT.

NOTE:  
A DEPTH OF 12 INCHES IS USED IN THE TOPSOIL EXCAVATION AND PLACEMENT CALCULATION.

STATE OF ILLINOIS  
DEPARTMENT OF TRANSPORTATION

NORTH AURORA ROAD  
STAGE 1 THRU 4 CROSS-SECTIONS

F.A.P. RTE.	SECTION	COUNTY	TOTAL SHEETS	SHEET NO.
338	(112 & 113) WRS-7	DUPAGE	1156	1139
CONTRACT NO. 60R30				

SCALE: SHEET NO. 11 OF 28 SHEETS STA. 395+00 TO STA. 395+50

DESIGNED - RTA	REVISED -
DRAWN - KES	REVISED -
CHECKED - PJO	REVISED -
DATE - 12/14/2012	REVISED -