


DATE	
BY	
FINAL SURVEY	SURVEYED
NOTE BOOK	PLOTTED
NO.	TEMPLATE
	AREAS CHECKED

DATE	
BY	
ORIGINAL SURVEY	SURVEYED
NOTE BOOK	PLOTTED
NO.	TEMPLATE
	AREAS CHECKED

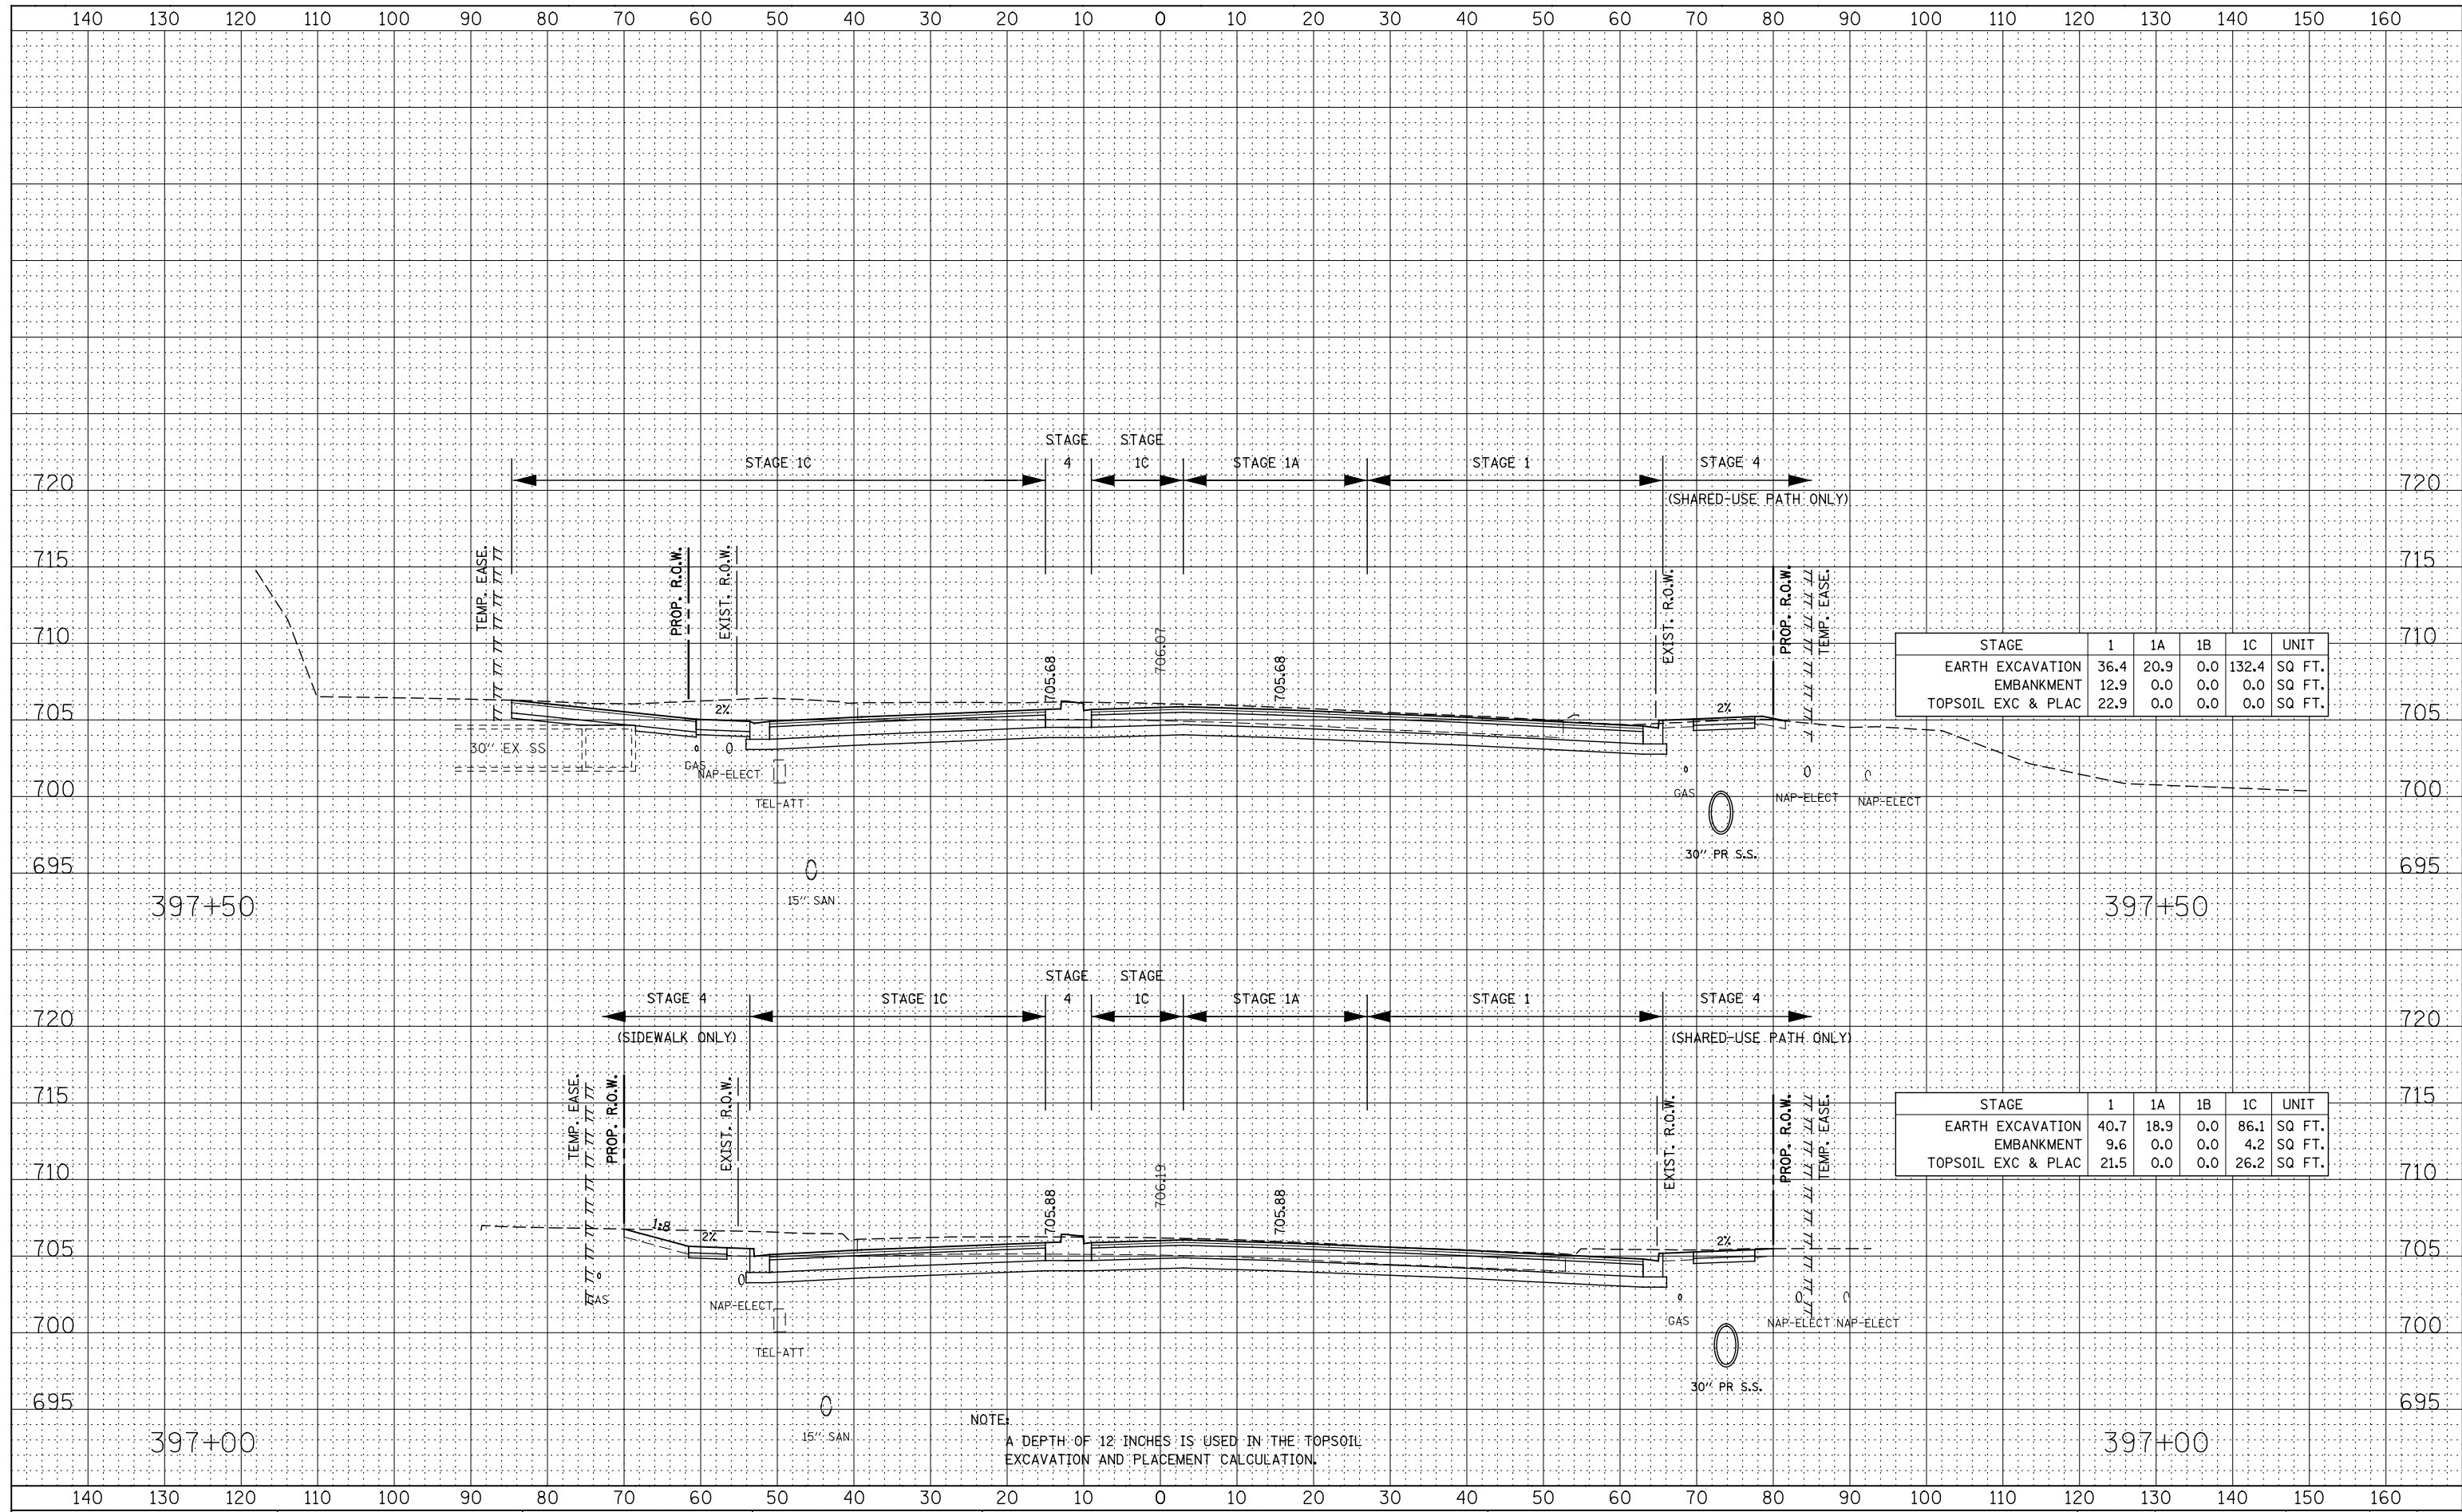

STAGE	1	1A	1B	1C	UNIT
EARTH EXCAVATION	36.4	20.9	0.0	132.4	SQ FT.
EMBANKMENT	12.9	0.0	0.0	0.0	SQ FT.
TOPSOIL EXC & PLAC	22.9	0.0	0.0	0.0	SQ FT.

STAGE	1	1A	1B	1C	UNIT
EARTH EXCAVATION	40.7	18.9	0.0	86.1	SQ FT.
EMBANKMENT	9.6	0.0	0.0	4.2	SQ FT.
TOPSOIL EXC & PLAC	21.5	0.0	0.0	26.2	SQ FT.

NOTE:
A DEPTH OF 12 INCHES IS USED IN THE TOPSOIL EXCAVATION AND PLACEMENT CALCULATION.

**STATE OF ILLINOIS
DEPARTMENT OF TRANSPORTATION**

**NORTH AURORA ROAD
STAGE 1 THRU 4 CROSS-SECTIONS**

DESIGNED	- RTA	REVISED	-
DRAWN	- KES	REVISED	-
CHECKED	- PJO	REVISED	-
DATE	- 12/14/2012	REVISED	-

SCALE:	SHEET NO. 13 OF 28 SHEETS	STA. 397+00 TO STA. 397+50
--------	---------------------------	----------------------------

F.A.P. RTE.	SECTION	COUNTY	TOTAL SHEETS	SHEET NO.
338	(112 & 113) WRS-7	DUPAGE	1156	1141
CONTRACT NO. 60R30				
ILLINOIS FED. AID PROJECT				