


DATE	REVISED
DATE	REVISED
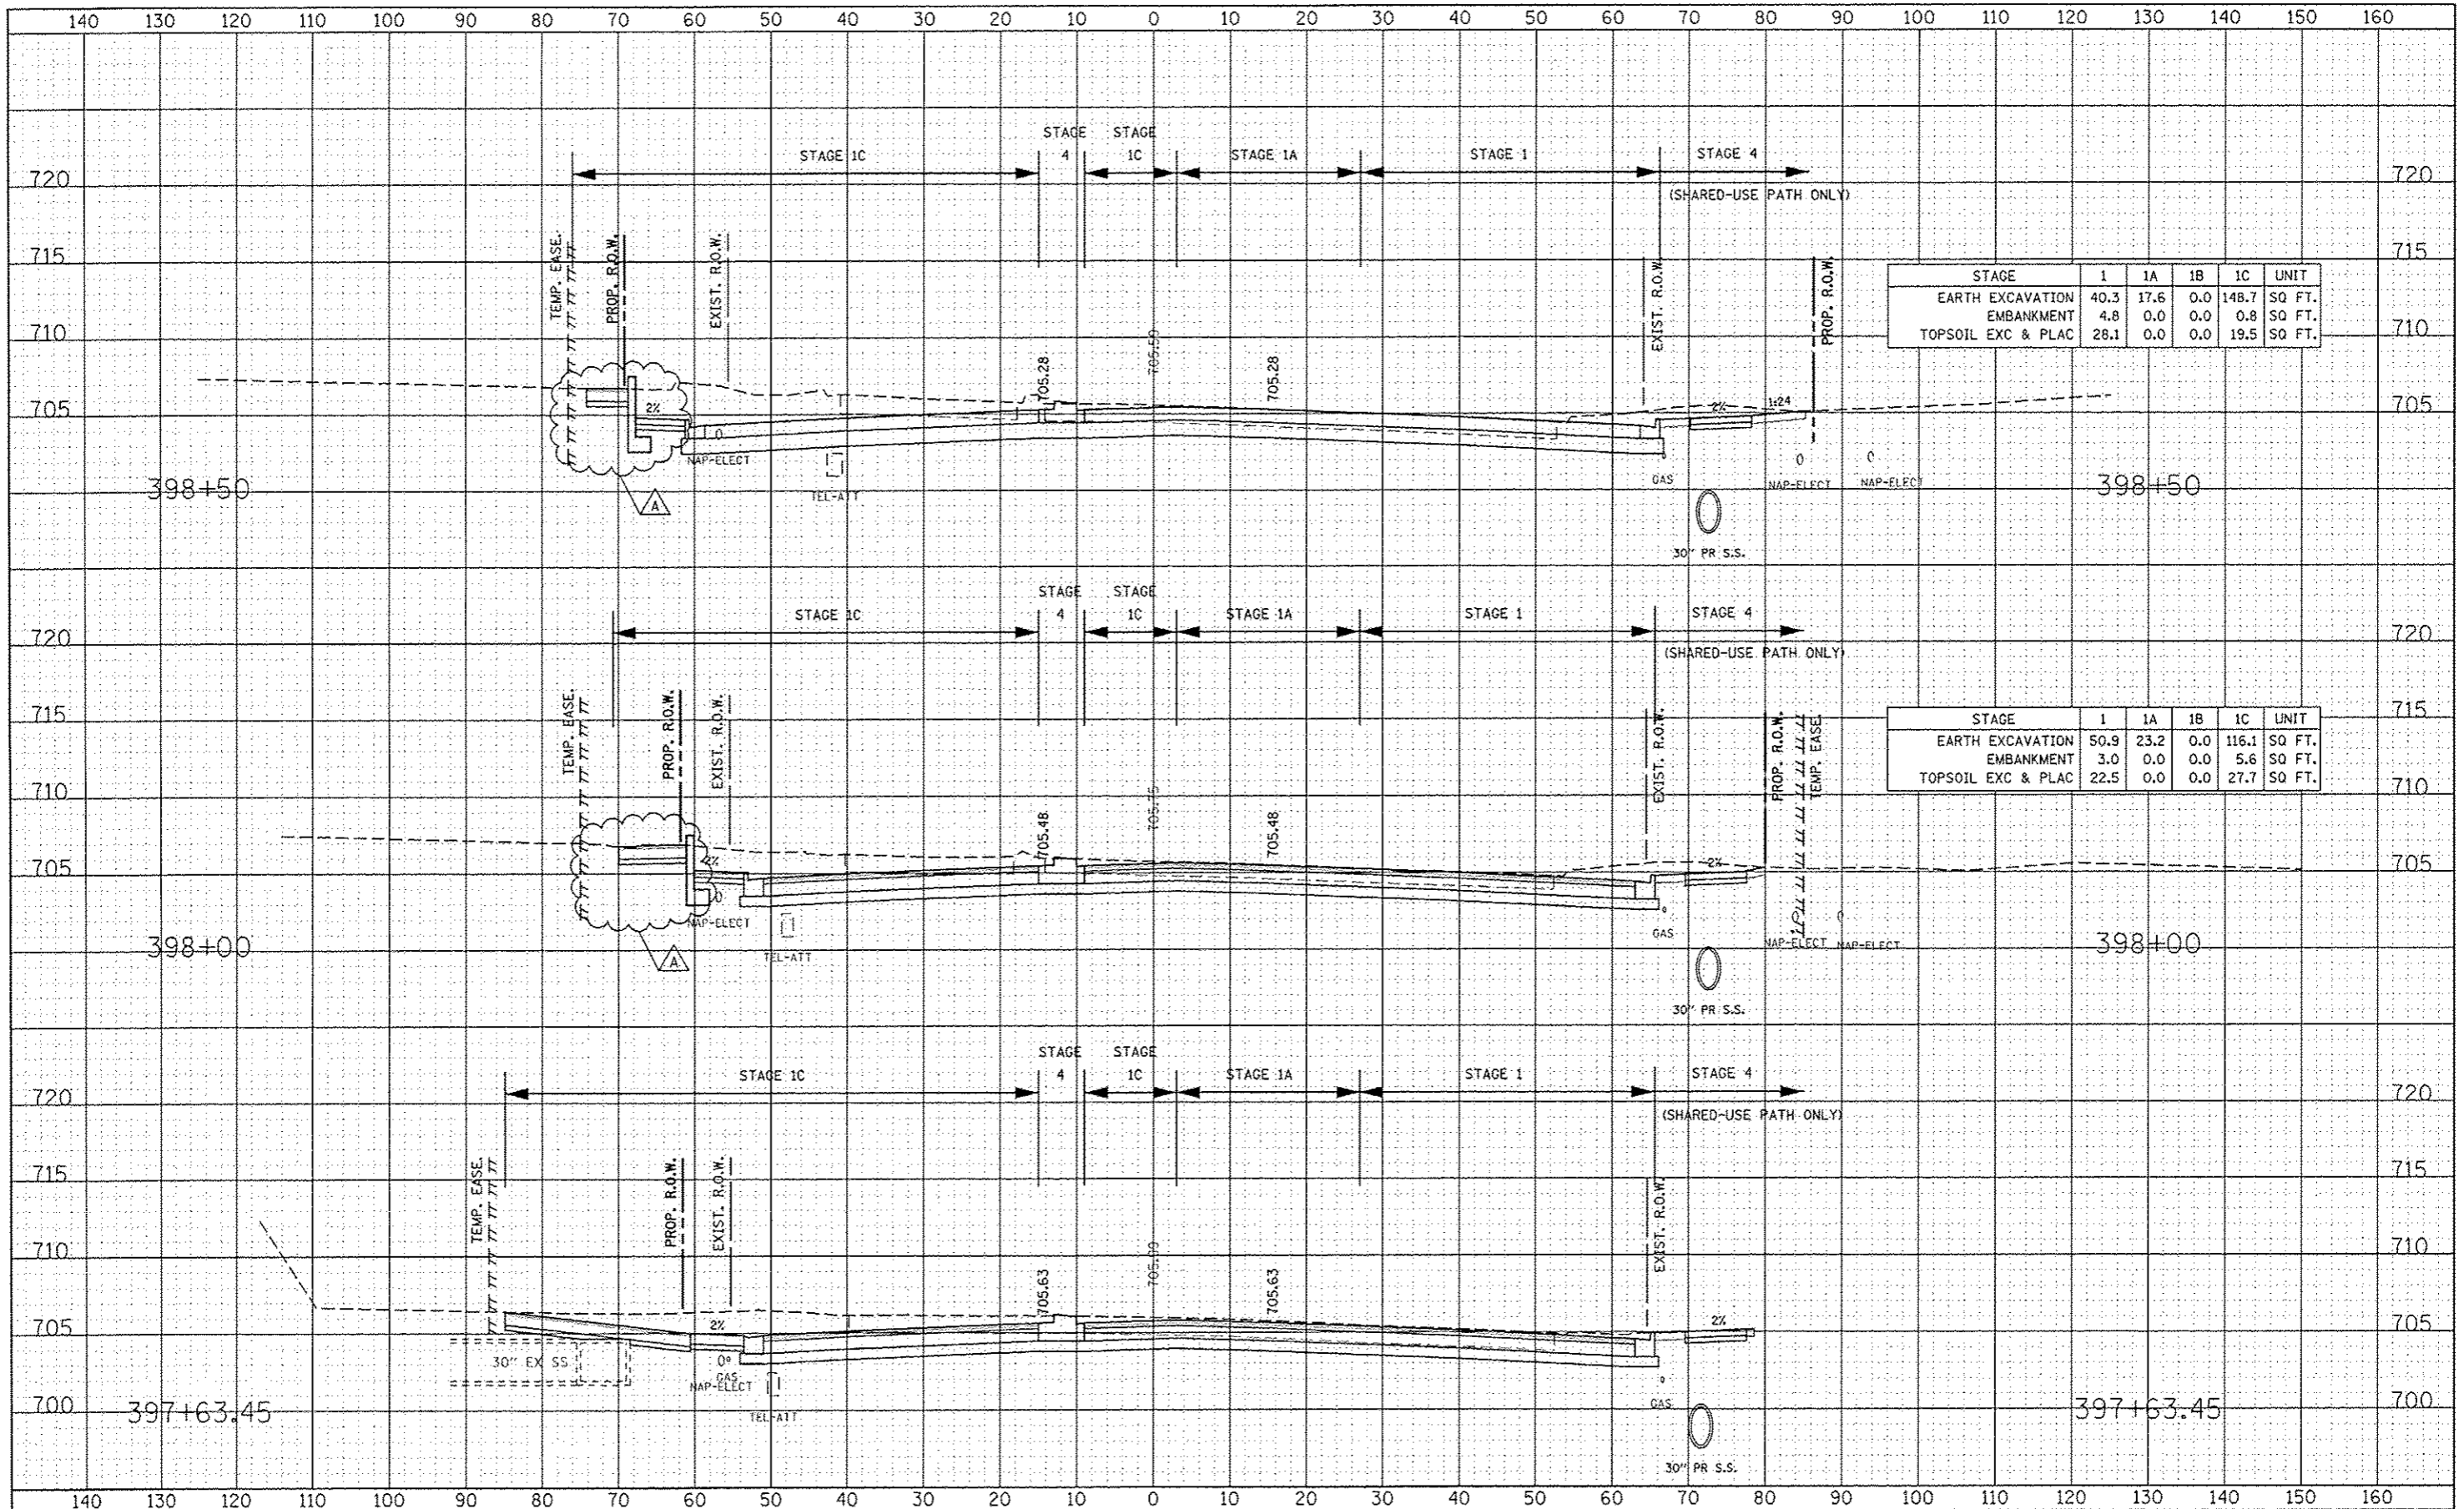

STAGE	1	1A	1B	1C	UNIT
EARTH EXCAVATION	40.3	17.6	0.0	148.7	SQ FT.
EMBANKMENT	4.8	0.0	0.0	0.8	SQ FT.
TOPSOIL EXC & PLAC	28.1	0.0	0.0	19.5	SQ FT.

STAGE	1	1A	1B	1C	UNIT
EARTH EXCAVATION	50.9	23.2	0.0	116.1	SQ FT.
EMBANKMENT	3.0	0.0	0.0	5.6	SQ FT.
TOPSOIL EXC & PLAC	22.5	0.0	0.0	27.7	SQ FT.

DESIGNED	RTA	REVISED	ADDENDUM A 02/20/2013
DRAWN	KES	REVISED	
CHECKED	PJO	REVISED	
DATE	12/14/2012	REVISED	

**STATE OF ILLINOIS
DEPARTMENT OF TRANSPORTATION**

NORTH AURORA ROAD STAGE 1 THRU 4 CROSS-SECTIONS		F.A.P. RTE.	SECTION	COUNTY	TOTAL SHEETS	SHEET NO.
SCALE:		338	(112 & 113) WRS-7	DUPAGE	1156	1142
SHEET NO. 14 OF 28 SHEETS		STA. 397+63.45 TO STA. 398+50		CONTRACT NO. 60R30		
		FED. ROAD DIST. NO. ILLINOIS FED. AID PROJECT				