


DATE	
BY	
FINAL SURVEY	
SURVEYED	
PLOTTED	
TEMPLATE	
NOTE BOOK	
AREAS CHECKED	
NO.	

DATE	
BY	
ORIGINAL SURVEY	
SURVEYED	
PLOTTED	
TEMPLATE	
NOTE BOOK	
AREAS CHECKED	
NO.	

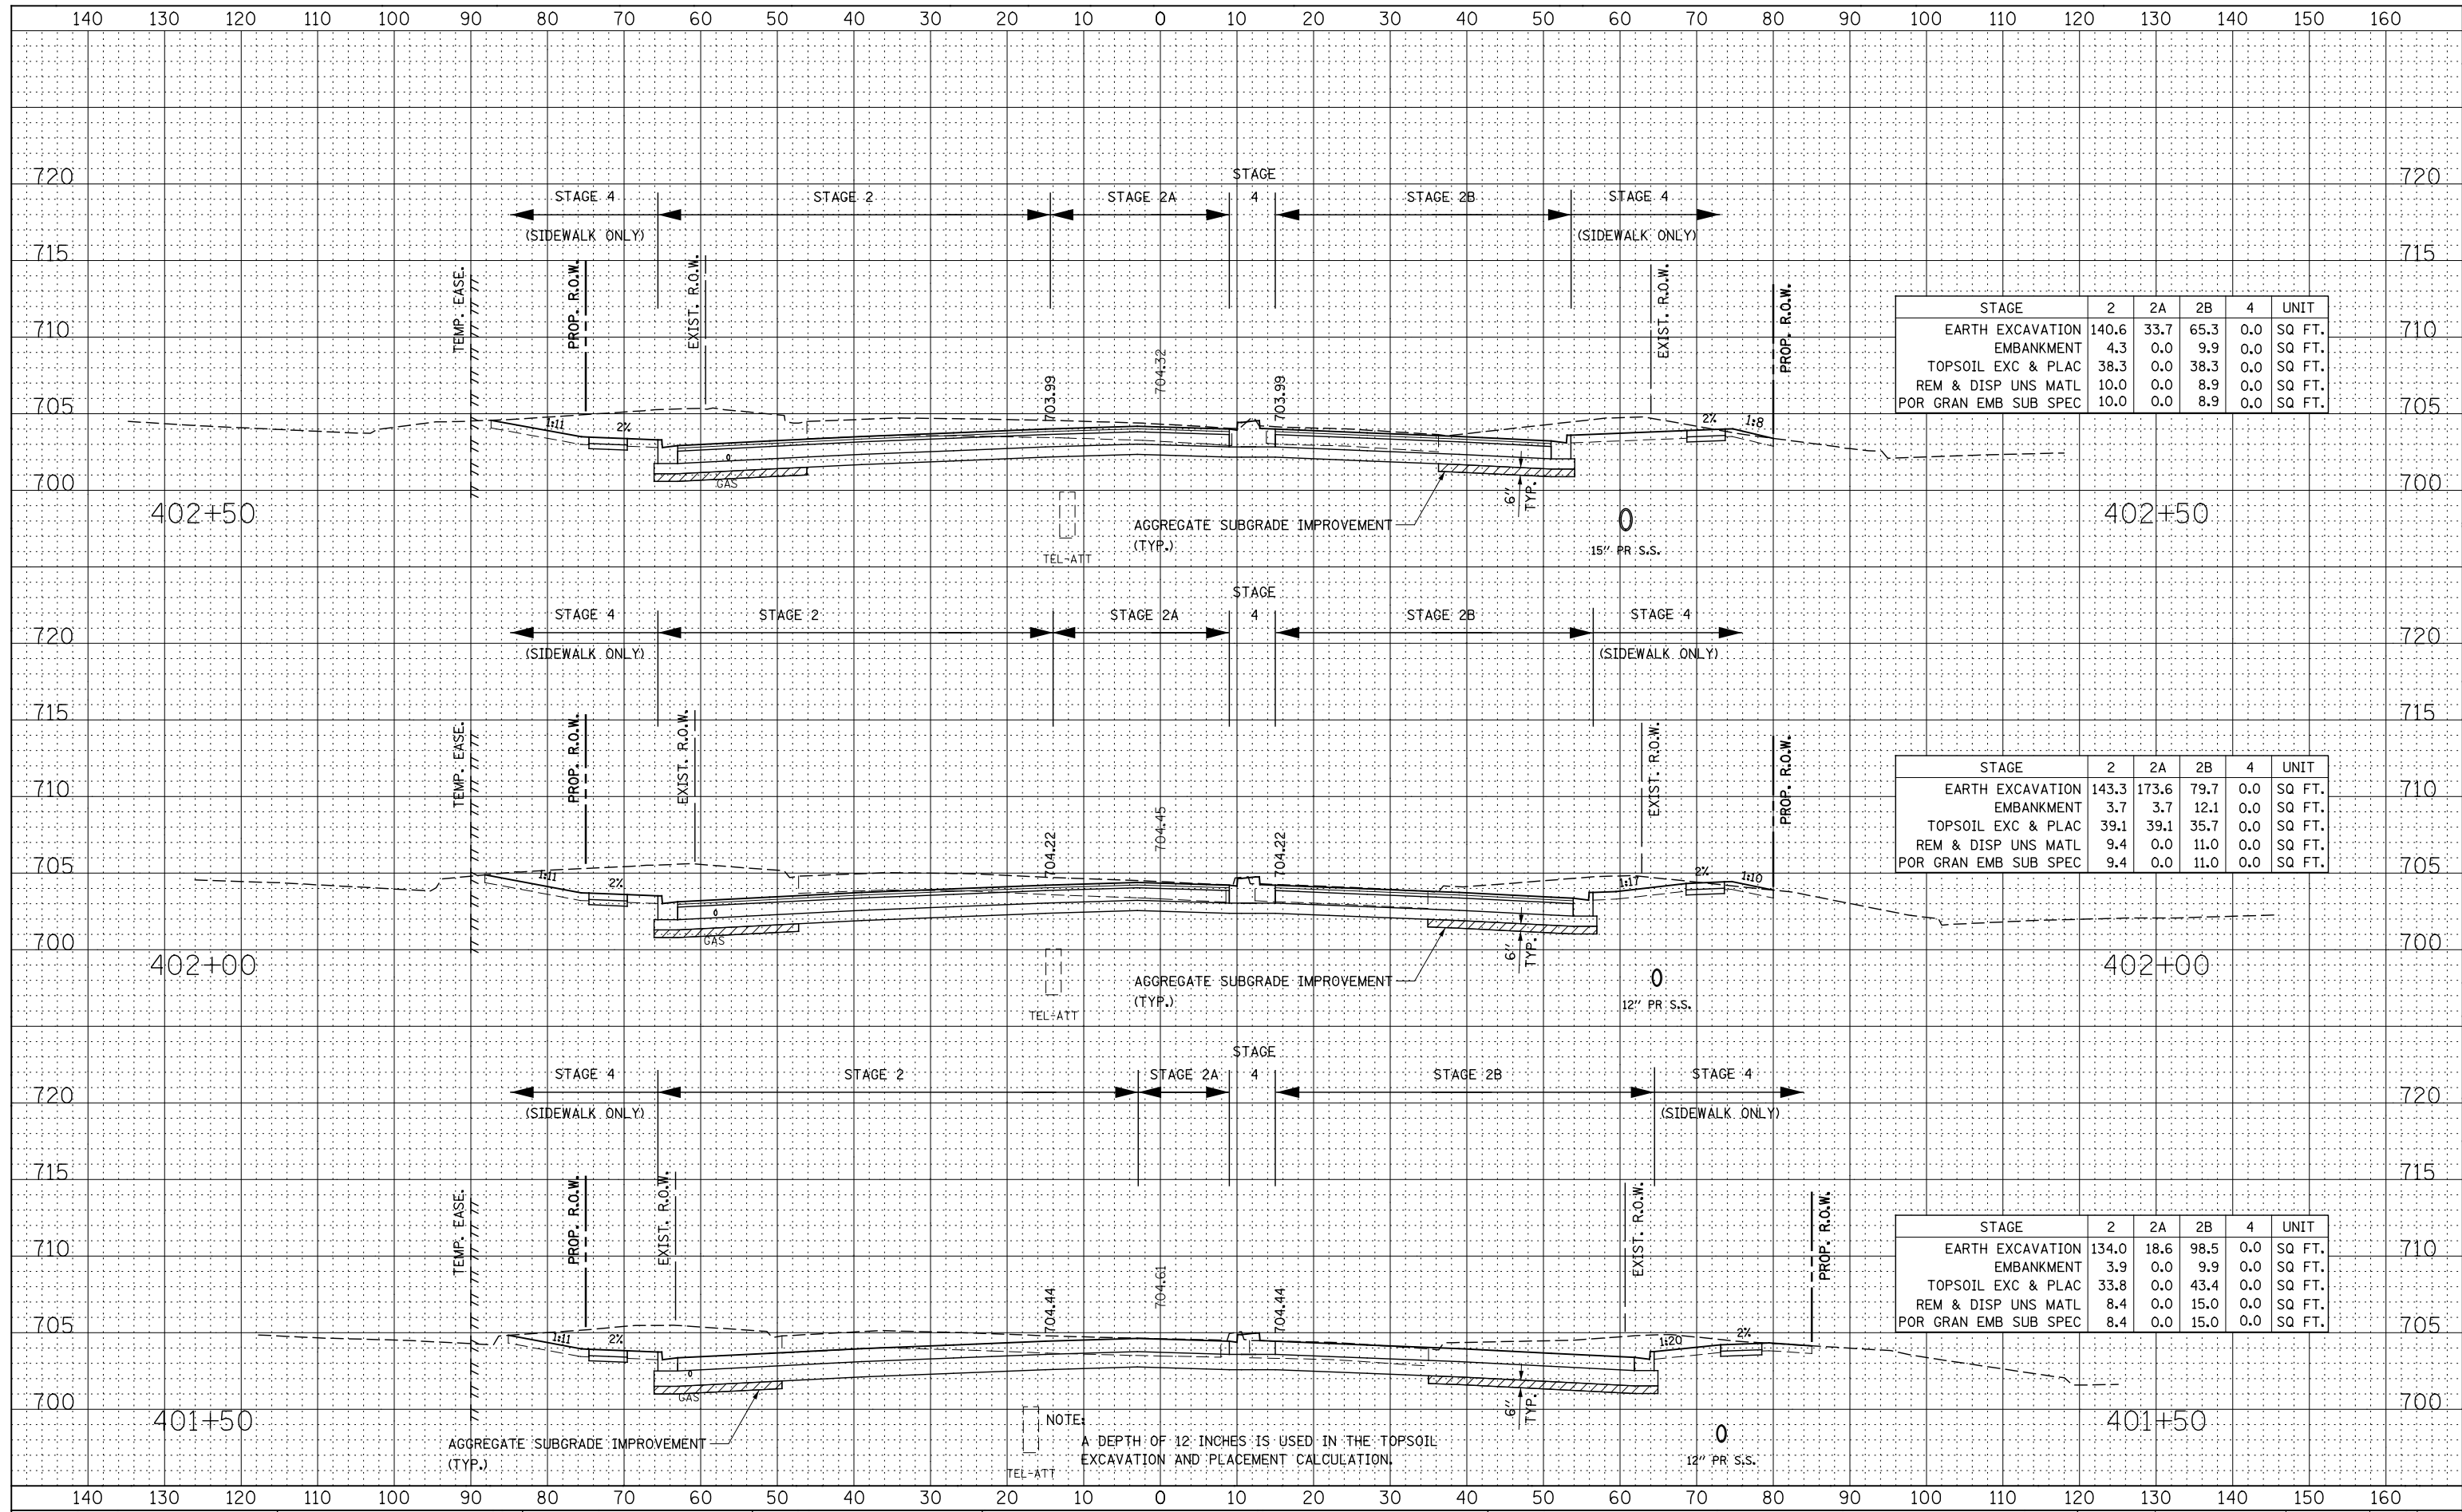

STAGE	2	2A	2B	4	UNIT
EARTH EXCAVATION	140.6	33.7	65.3	0.0	SQ. FT.
EMBANKMENT	4.3	0.0	9.9	0.0	SQ. FT.
TOPSOIL EXC & PLAC	38.3	0.0	38.3	0.0	SQ. FT.
REM & DISP UNS MATL	10.0	0.0	8.9	0.0	SQ. FT.
POR GRAN EMB SUB SPEC	10.0	0.0	8.9	0.0	SQ. FT.

STAGE	2	2A	2B	4	UNIT
EARTH EXCAVATION	143.3	173.6	79.7	0.0	SQ. FT.
EMBANKMENT	3.7	3.7	12.1	0.0	SQ. FT.
TOPSOIL EXC & PLAC	39.1	39.1	35.7	0.0	SQ. FT.
REM & DISP UNS MATL	9.4	0.0	11.0	0.0	SQ. FT.
POR GRAN EMB SUB SPEC	9.4	0.0	11.0	0.0	SQ. FT.

STAGE	2	2A	2B	4	UNIT
EARTH EXCAVATION	134.0	18.6	98.5	0.0	SQ. FT.
EMBANKMENT	3.9	0.0	9.9	0.0	SQ. FT.
TOPSOIL EXC & PLAC	33.8	0.0	43.4	0.0	SQ. FT.
REM & DISP UNS MATL	8.4	0.0	15.0	0.0	SQ. FT.
POR GRAN EMB SUB SPEC	8.4	0.0	15.0	0.0	SQ. FT.

NOTE:
A DEPTH OF 12" INCHES IS USED IN THE TOPSOIL EXCAVATION AND PLACEMENT CALCULATION.

STATE OF ILLINOIS
DEPARTMENT OF TRANSPORTATION

NORTH AURORA ROAD
STAGE 1 THRU 4 CROSS-SECTIONS

DESIGNED - RTA	REVISED -
DRAWN - KES	REVISED -
CHECKED - PJO	REVISED -
DATE - 12/14/2012	REVISED -

SCALE: SHEET NO. 15 OF 28 SHEETS STA. 401+50 TO STA. 402+50

F.A.P. RTE.	SECTION	COUNTY	TOTAL SHEETS	SHEET NO.
338	(112 & 113) WRS-7	DUPAGE	1156	1143
CONTRACT NO. 60R30				
FED. ROAD DIST. NO. ILLINOIS FED. AID PROJECT				