


| | |
|---------------|---------------|
| DATE | |
| BY | |
| FINAL SURVEY | SURVEYED |
| NOTE BOOK NO. | PLOTTED |
| | TEMPLATE |
| | AREAS CHECKED |

| | |
|-----------------|---------------|
| DATE | |
| BY | |
| ORIGINAL SURVEY | SURVEYED |
| NOTE BOOK NO. | PLOTTED |
| | TEMPLATE |
| | AREAS CHECKED |

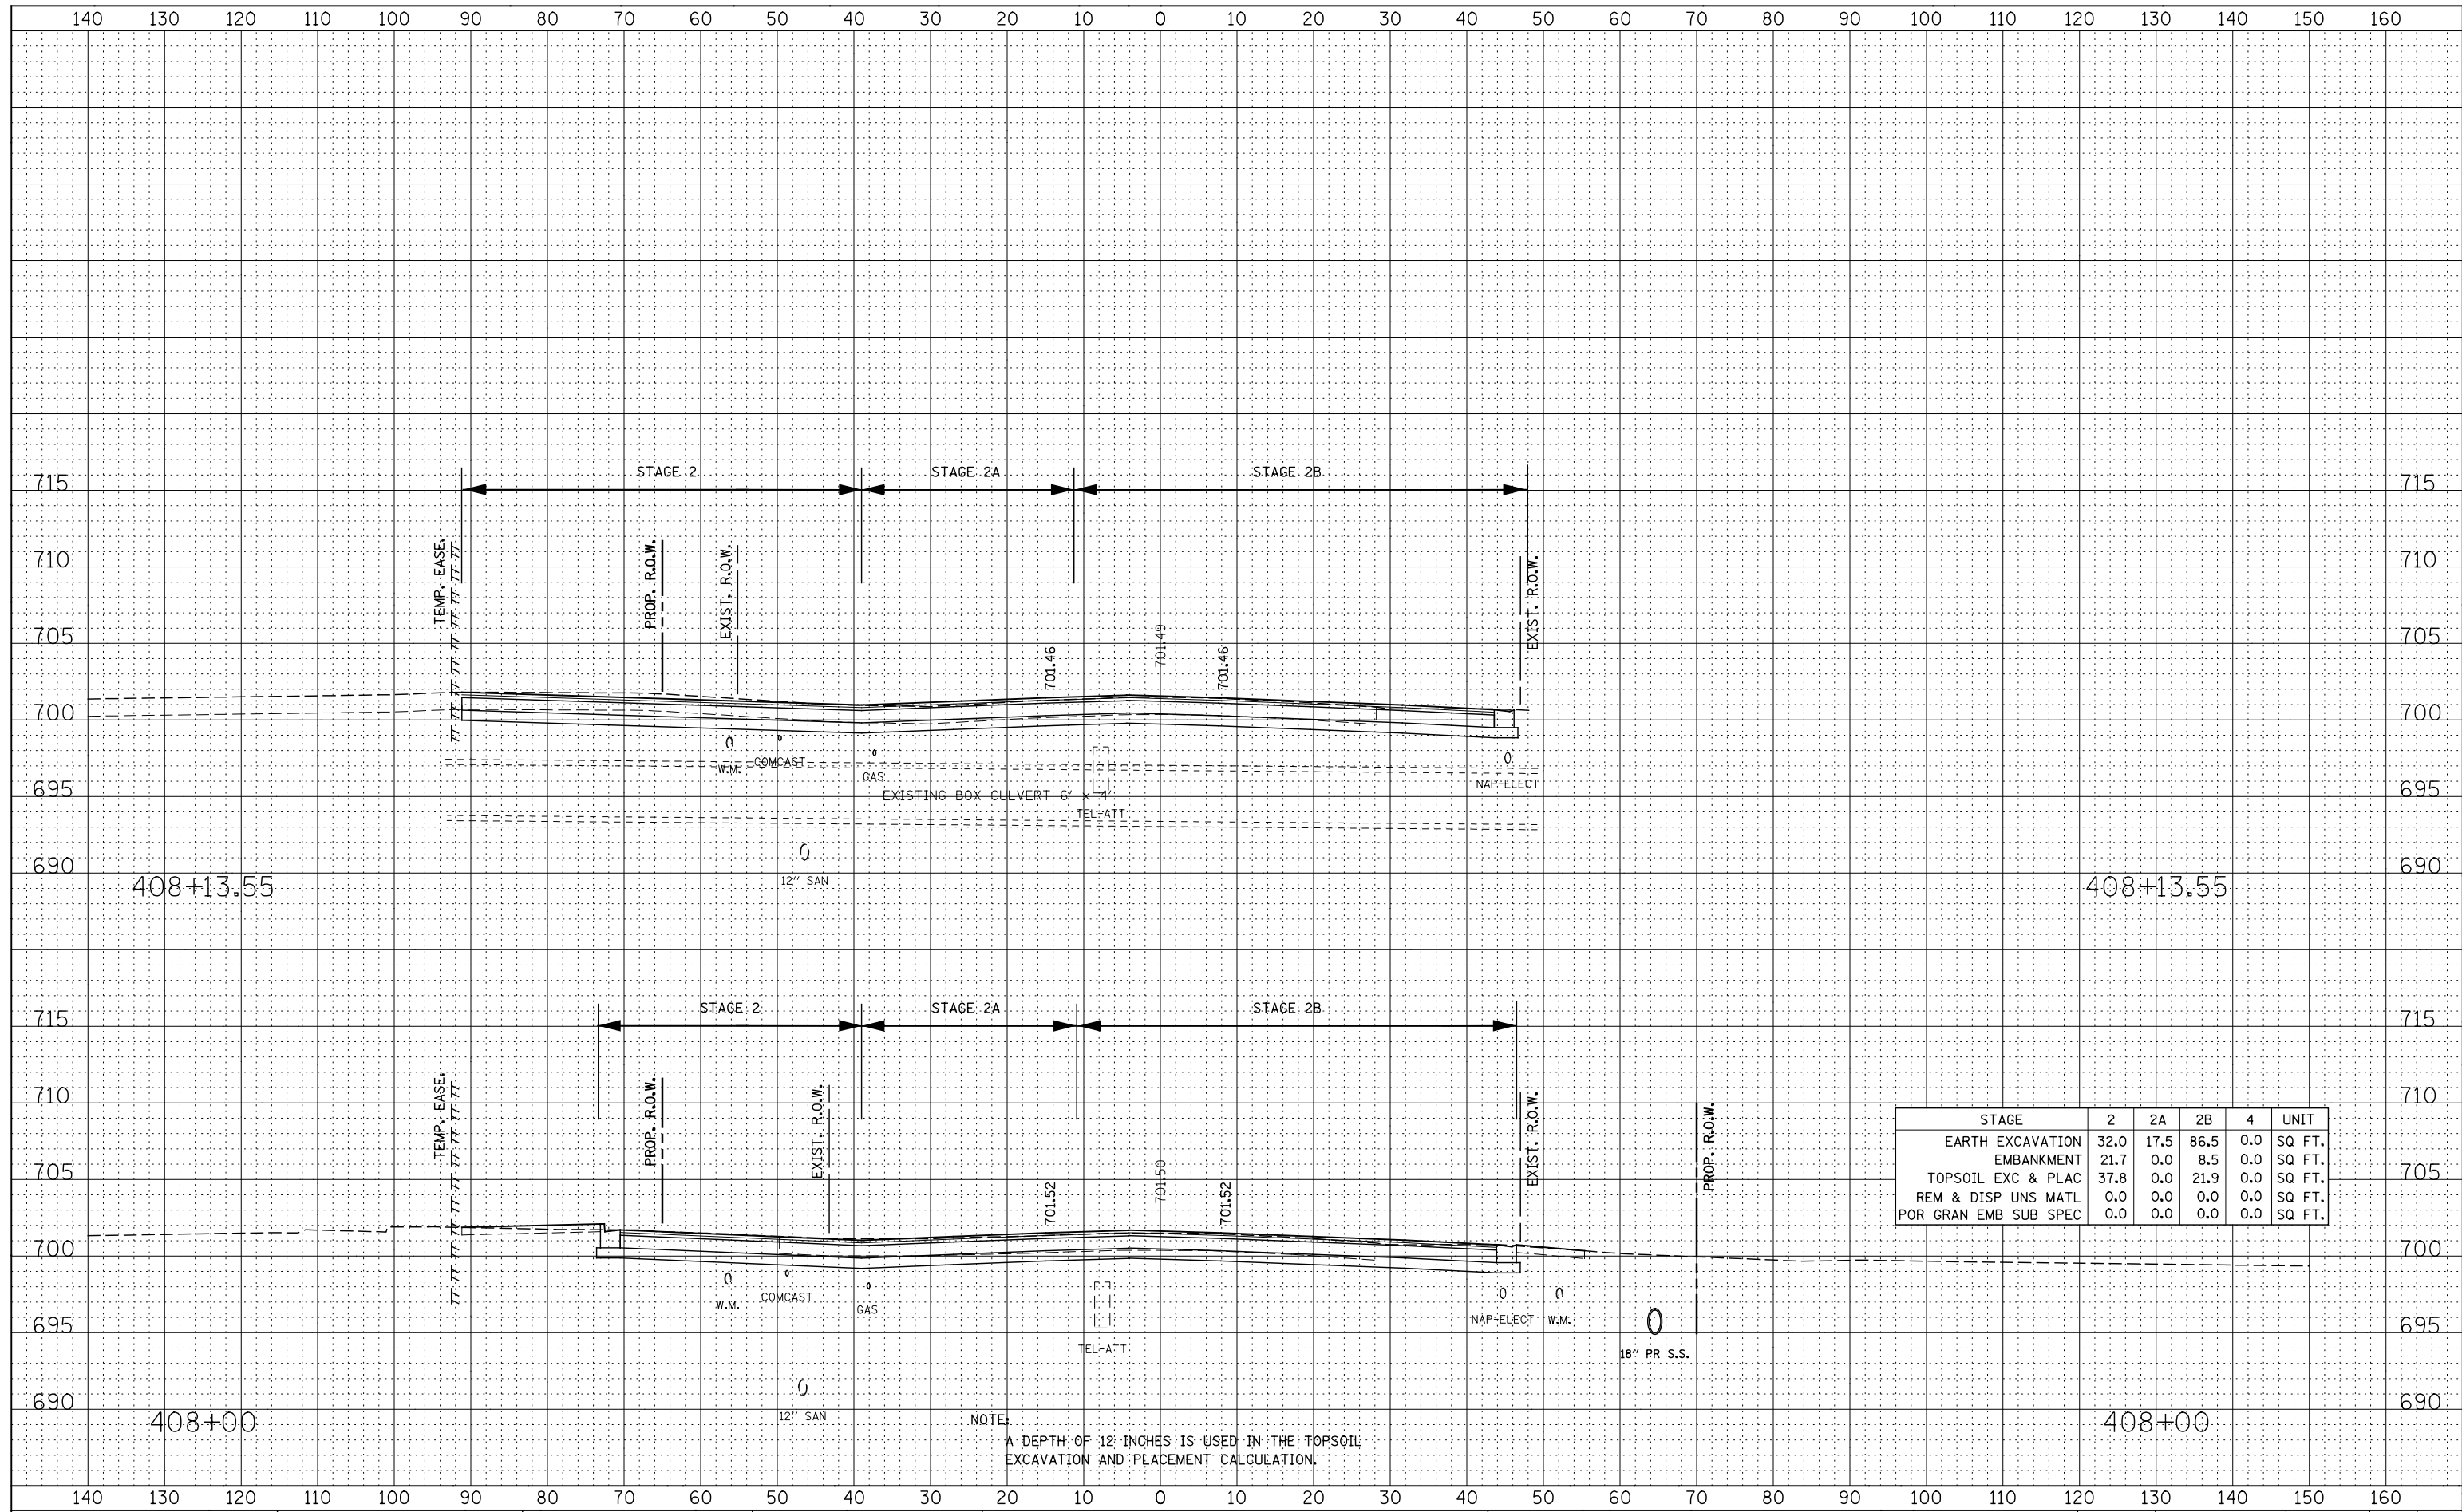

| STAGE | 2 | 2A | 2B | 4 | UNIT |
|-----------------------|------|------|------|-----|--------|
| EARTH EXCAVATION | 32.0 | 17.5 | 86.5 | 0.0 | SQ FT. |
| EMBANKMENT | 21.7 | 0.0 | 8.5 | 0.0 | SQ FT. |
| TOPSOIL EXC & PLAC | 37.8 | 0.0 | 21.9 | 0.0 | SQ FT. |
| REM & DISP UNS MATL | 0.0 | 0.0 | 0.0 | 0.0 | SQ FT. |
| POR GRAN EMB SUB SPEC | 0.0 | 0.0 | 0.0 | 0.0 | SQ FT. |

NOTE:
A DEPTH OF 12" INCHES IS USED IN THE TOPSOIL EXCAVATION AND PLACEMENT CALCULATION.