
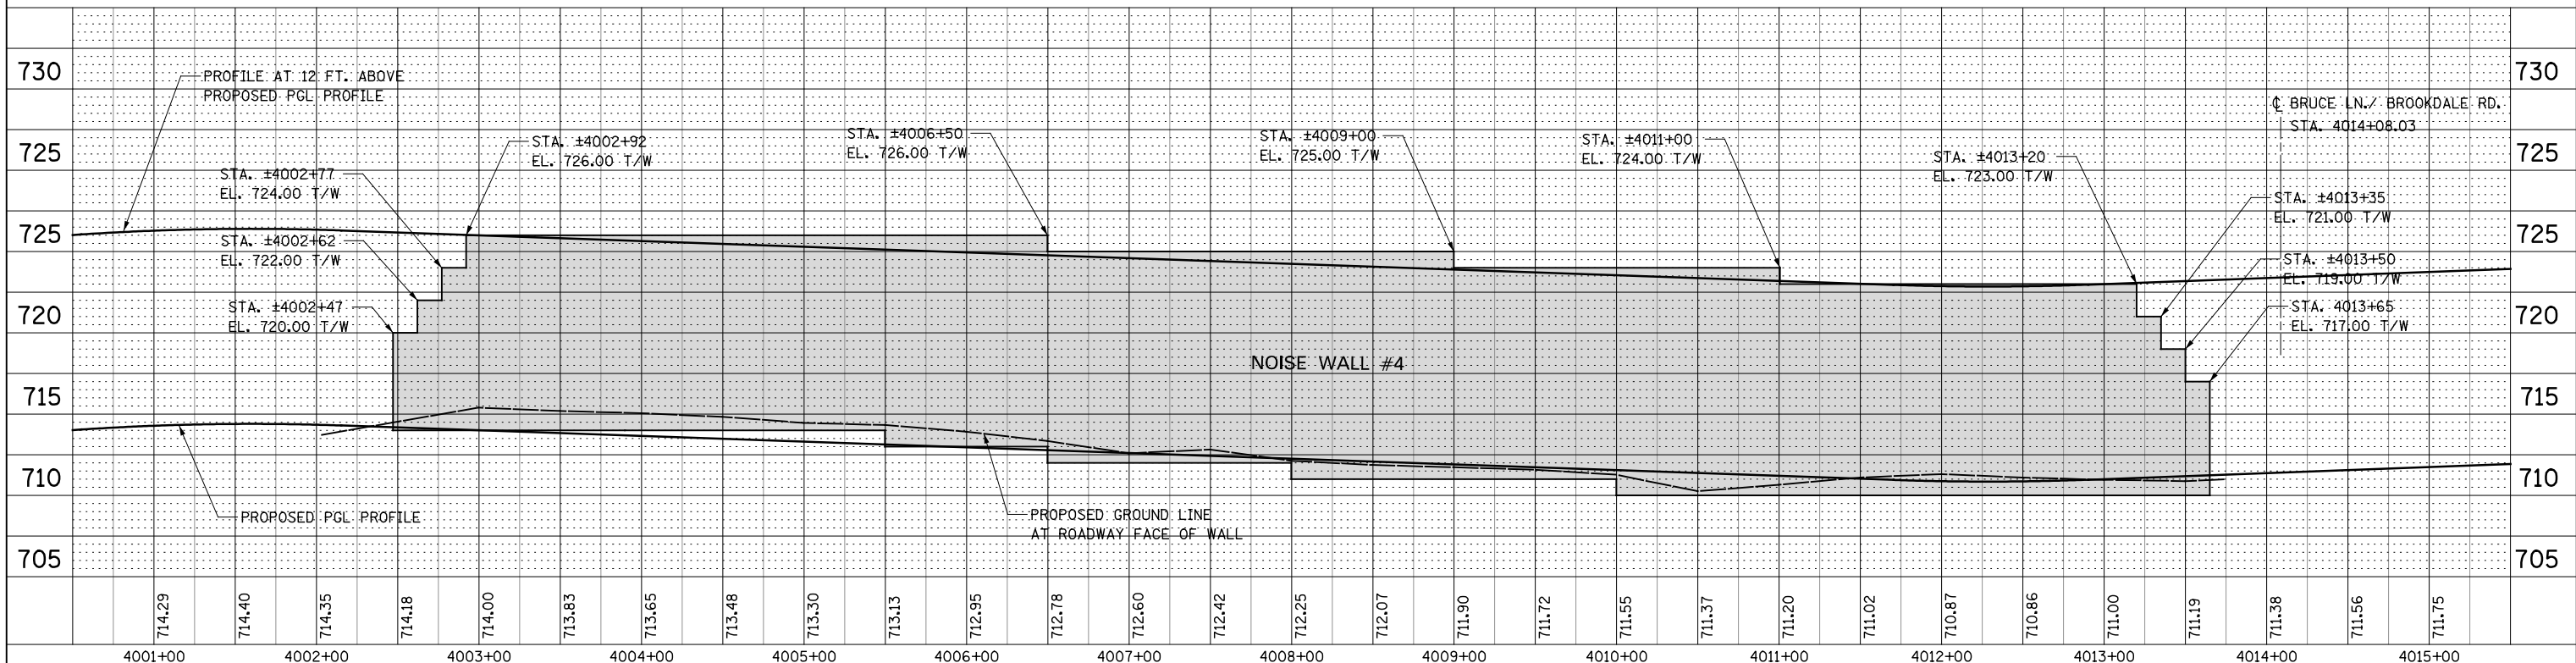


PLAN	SURVISED	BY	DATE
	PLOTTED		
	CHECKED		
	AT		
	FILE		
	NO.		

PROFILE	SURVISED	BY	DATE
	PLOTTED		
	CHECKED		
	AT		
	FILE		
	NO.		

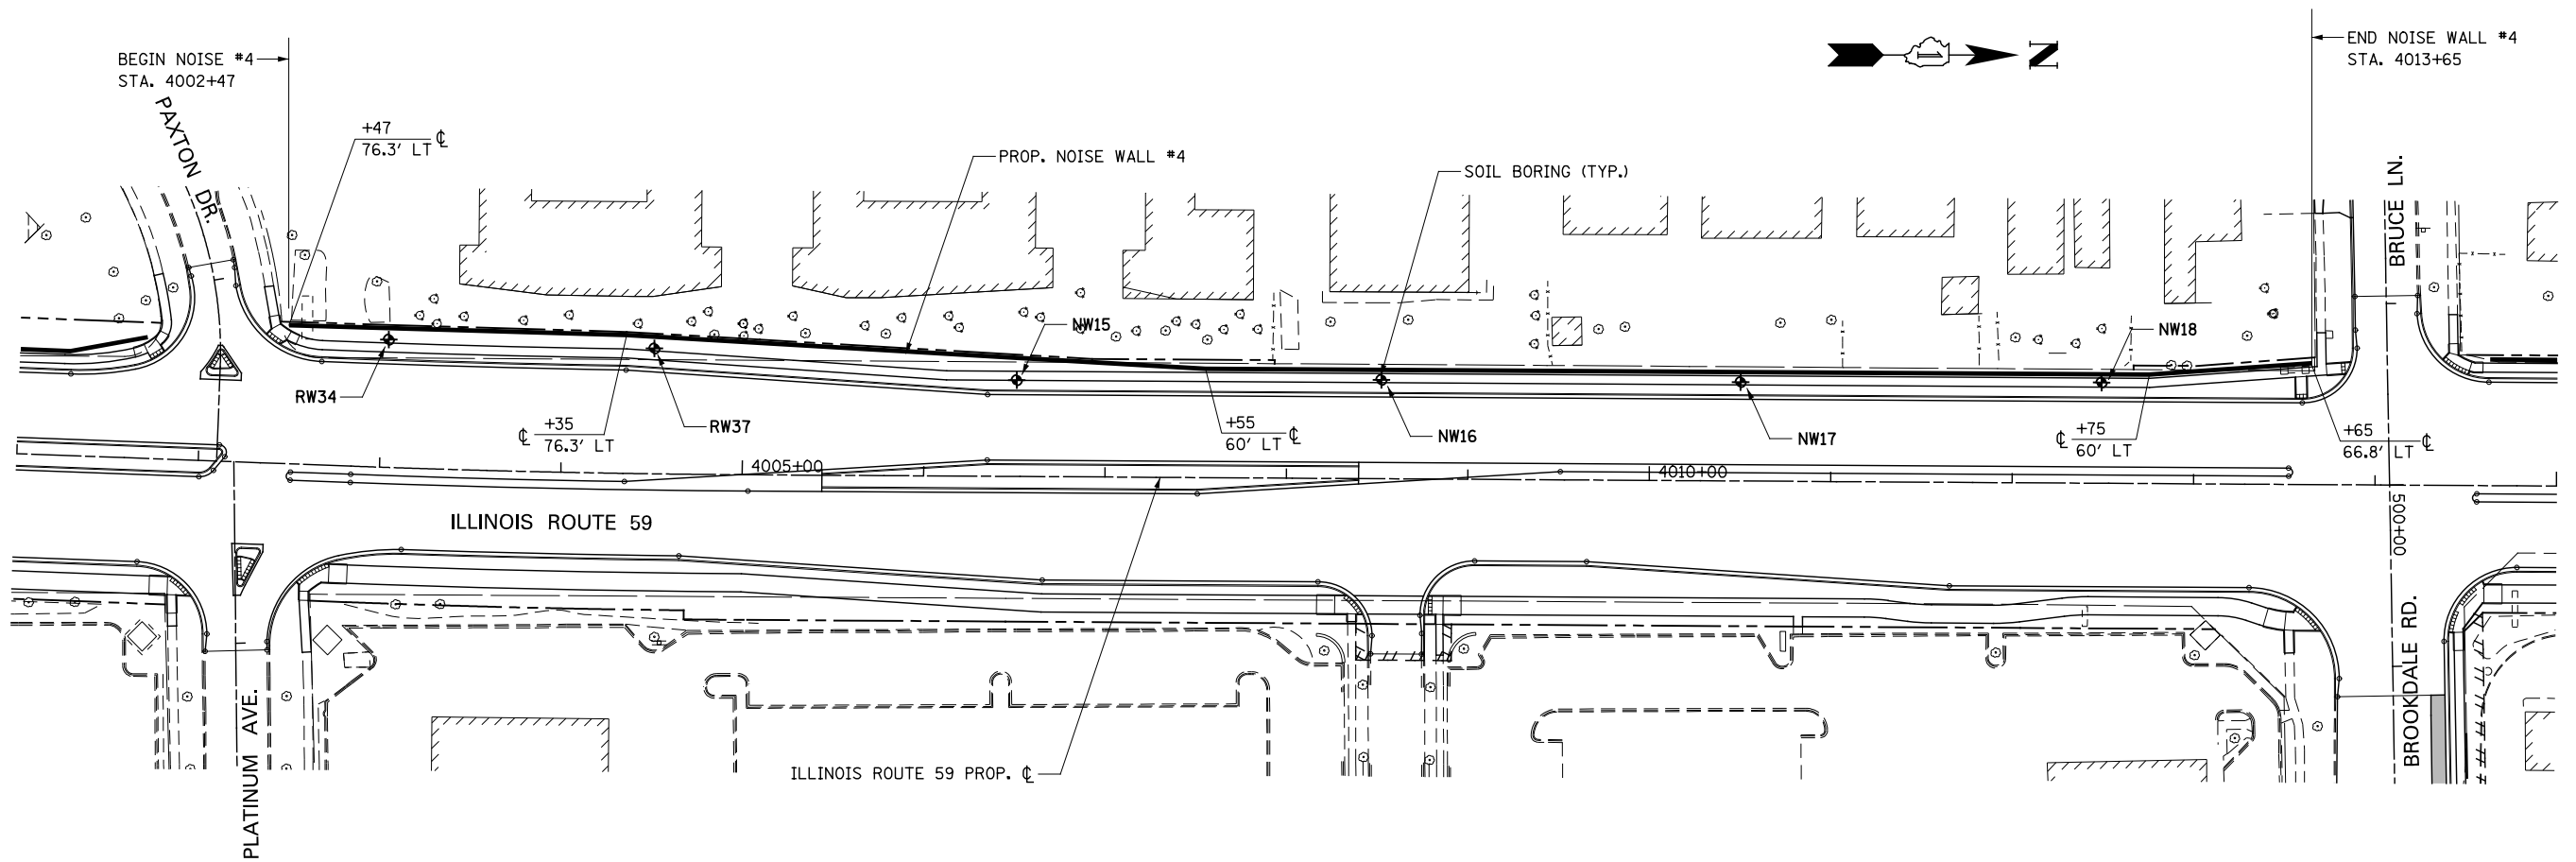

**STATE OF ILLINOIS
DEPARTMENT OF TRANSPORTATION**

PLAN / PROFILE - NOISE WALL #4

DESIGNED	PJO	REVISED	-
DRAWN	KES	REVISED	-
CHECKED	JCM	REVISED	-
DATE	12/14/2012	REVISED	-

SCALE: AS SHOWN	SHEET NO. 4 OF 6 SHEETS	STA. 4002+47 TO STA. 4013+65
-----------------	-------------------------	------------------------------

F.A.P. RTE.	SECTION	COUNTY	TOTAL SHEETS	SHEET NO.
338	(112 & 113) WRS-6	DUPAGE	734	210
CONTRACT NO. 60R31				
FED. ROAD DIST. NO. ILLINOIS FED. AID PROJECT				