



PLAN VIEW

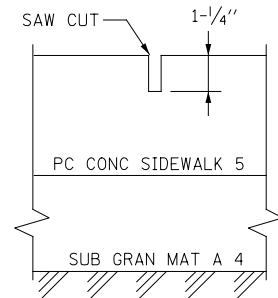

SECTION B-B

SHARED USE PATH JOINTING DETAIL

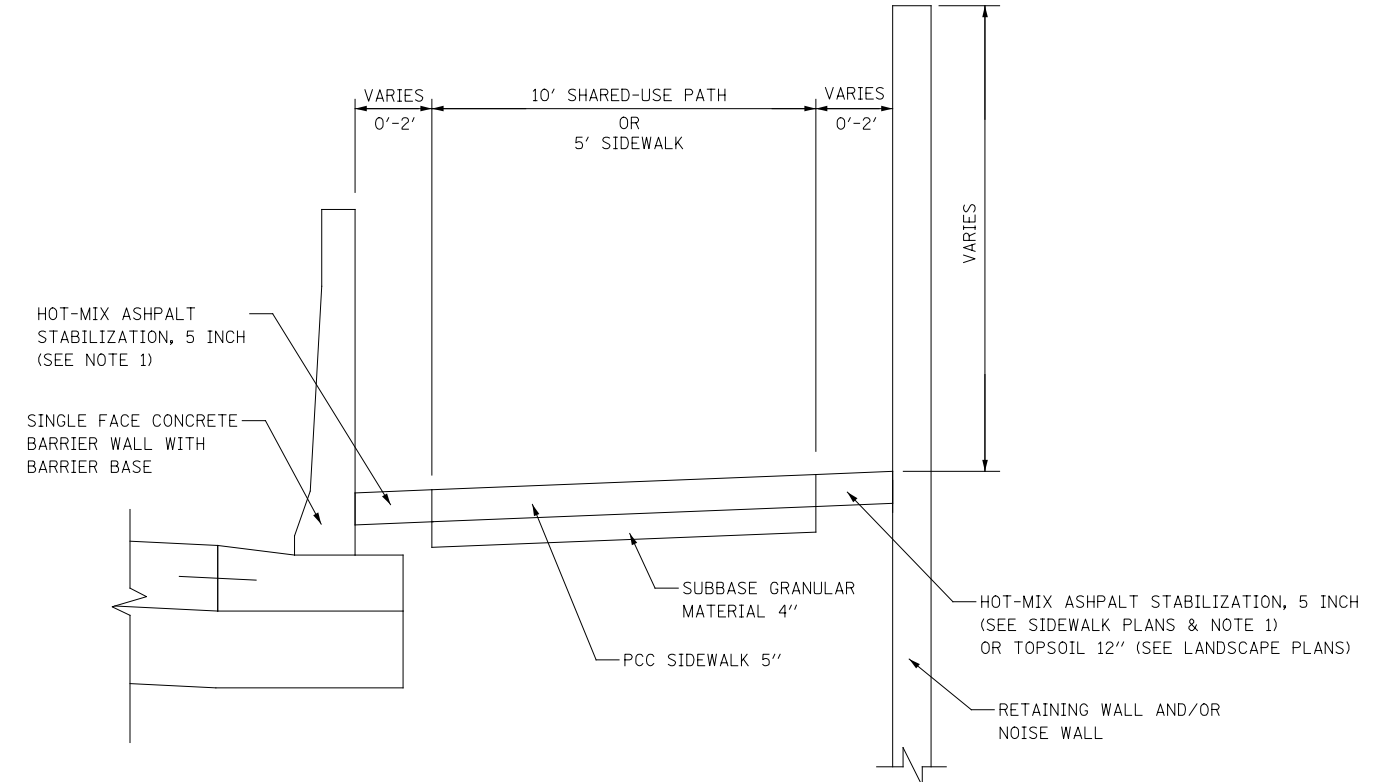

TYPICAL SIDEWALK SECTION
AT RETAINING WALL, NOISE WALL, AND/OR CONCRETE BARRIER

- NOTES:
- FOR HMA MATERIAL REQUIREMENTS SEE HMA MIXTURE CHART ON THE GENERAL NOTE SHEET.

DESIGNED	PJO	REVISED	-	STATE OF ILLINOIS DEPARTMENT OF TRANSPORTATION	SIDEWALK / SHARED-USE PATH DETAILS ILLINOIS ROUTE 59	F.A.P. RTE.	SECTION	COUNTY	TOTAL SHEETS	SHEET NO.	
DRAWN	KES	REVISED	-			338	(112 & 113) WRS-6	DUPAGE	734	234	
CHECKED	JCM	REVISED	-			CONTRACT NO. 60R31					
DATE	12/14/2012	REVISED	-			ILLINOIS FED. AID PROJECT					
				SCALE: AS SHOWN	SHEET NO. 1 OF 1 SHEETS	STA. 3982+08	TO STA. 3987+50				