
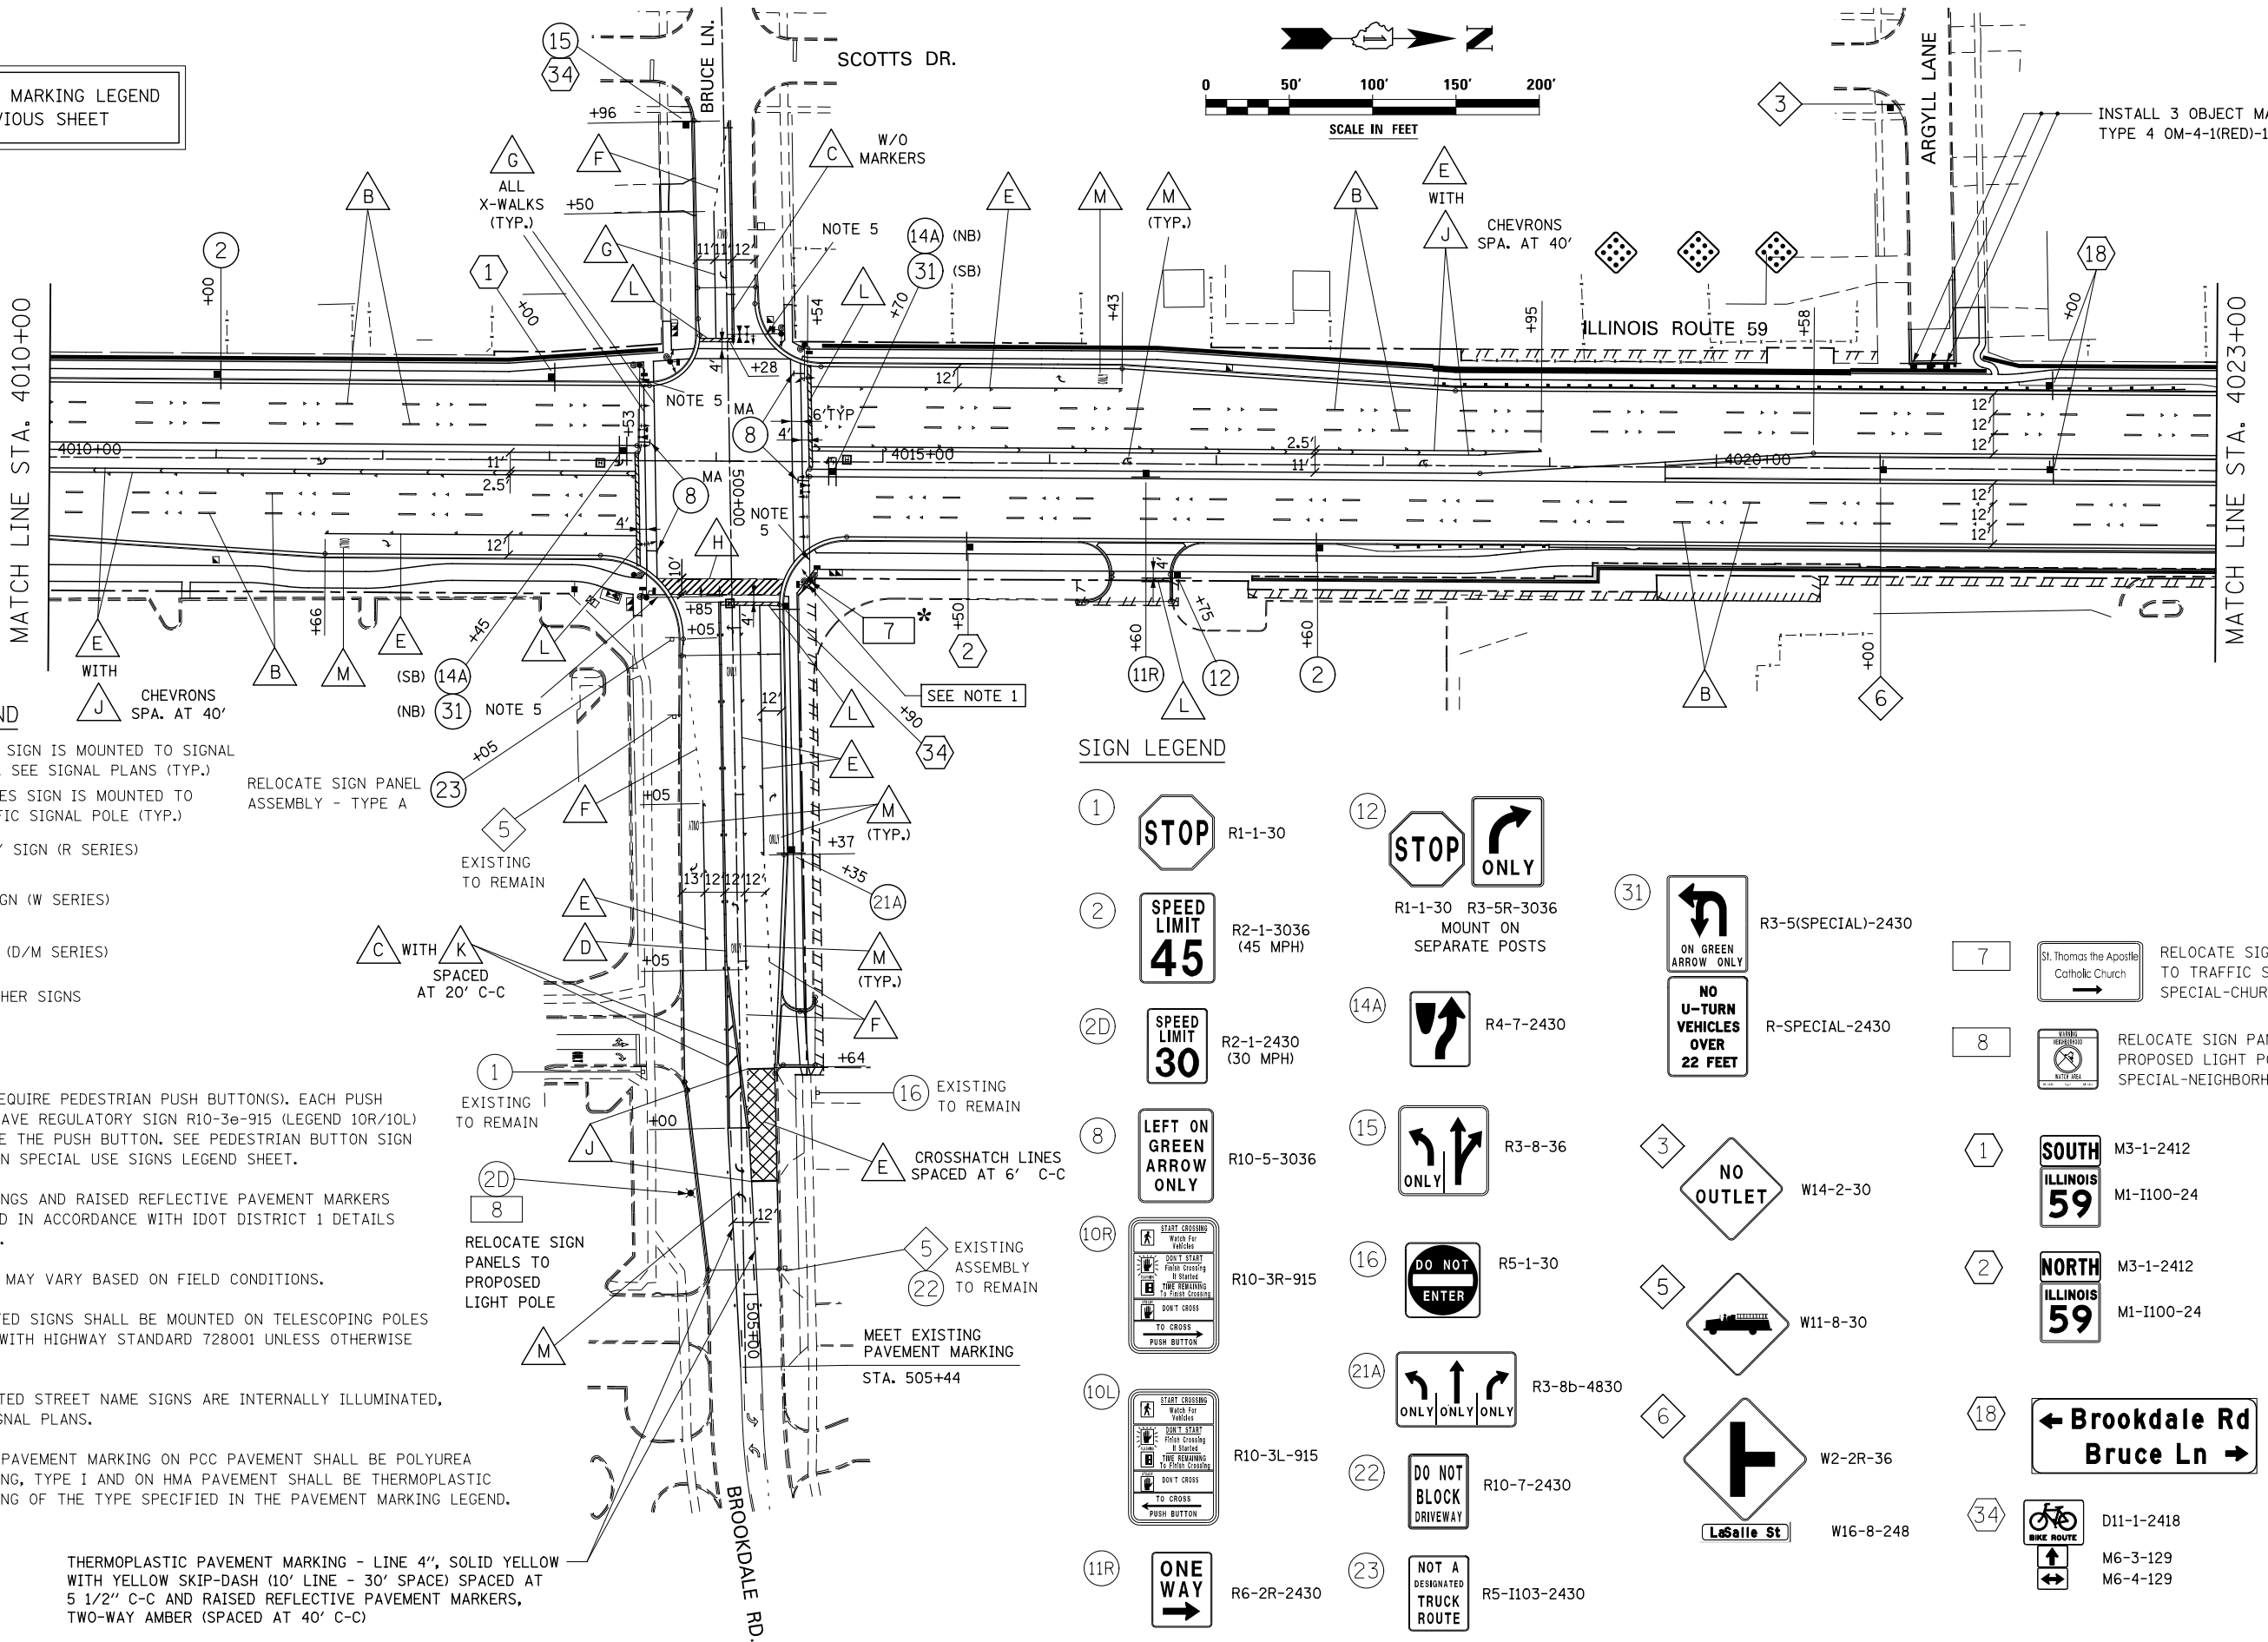


FOR PAVEMENT MARKING LEGEND  
SEE PREVIOUS SHEET

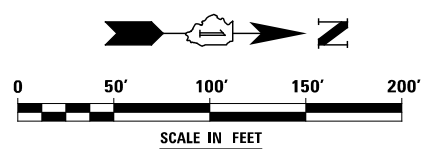

**SYMBOL LEGEND**

- MA \* INDICATES SIGN IS MOUNTED TO SIGNAL MAST ARM, SEE SIGNAL PLANS (TYP.)
- INDICATES SIGN IS MOUNTED TO A TRAFFIC SIGNAL POLE (TYP.)
- 1 REGULATORY SIGN (R SERIES)
- 1 WARNING SIGN (W SERIES)
- 1 GUIDE SIGN (D/M SERIES)
- 1 SPECIAL/OTHER SIGNS

**NOTES**

1. SIGNAL POLES REQUIRE PEDESTRIAN PUSH BUTTON(S). EACH PUSH BUTTON SHALL HAVE REGULATORY SIGN R10-3a-915 (LEGEND 10R/10L) INSTALLED ABOVE THE PUSH BUTTON. SEE PEDESTRIAN BUTTON SIGN MOUNT DETAIL ON SPECIAL USE SIGNS LEGEND SHEET.
2. PAVEMENT MARKINGS AND RAISED REFLECTIVE PAVEMENT MARKERS SHALL BE PLACED IN ACCORDANCE WITH IDOT DISTRICT 1 DETAILS TC-11 AND TC-13.
3. SIGN LOCATIONS MAY VARY BASED ON FIELD CONDITIONS.
4. ALL POST-MOUNTED SIGNS SHALL BE MOUNTED ON TELESCOPING POLES IN ACCORDANCE WITH HIGHWAY STANDARD 728001 UNLESS OTHERWISE NOTED.
5. MAST ARM MOUNTED STREET NAME SIGNS ARE INTERNALLY ILLUMINATED, SEE TRAFFIC SIGNAL PLANS.
6. ALL PERMANENT PAVEMENT MARKING ON PCC PAVEMENT SHALL BE POLYUREA PAVEMENT MARKING, TYPE I AND ON HMA PAVEMENT SHALL BE THERMOPLASTIC PAVEMENT MARKING OF THE TYPE SPECIFIED IN THE PAVEMENT MARKING LEGEND.

THERMOPLASTIC PAVEMENT MARKING - LINE 4", SOLID YELLOW WITH YELLOW SKIP-DASH (10' LINE - 30' SPACE) SPACED AT 5 1/2" C-C AND RAISED REFLECTIVE PAVEMENT MARKERS, TWO-WAY AMBER (SPACED AT 40' C-C)

**SIGN LEGEND**

1		R1-1-30	12		R1-1-30 R3-5R-3036 MOUNT ON SEPARATE POSTS	31		R3-5(SPECIAL)-2430	7		RELOCATE SIGN PANEL TO TRAFFIC SIGNAL POLE SPECIAL-CHURCH-3624
2		R2-1-3036 (45 MPH)	14A		R-SPECIAL-2430	8		RELOCATE SIGN PANEL TO PROPOSED LIGHT POLE SPECIAL-NEIGHBORHOOD-24	1		M3-1-2412 M1-I100-24
2D		R2-1-2430 (30 MPH)	15		W14-2-30	2		M3-1-2412 M1-I100-24	3		W14-2-30
8		R10-5-3036	16		R5-1-30	5		W11-8-30	6		W2-2R-36
10R		R10-3R-915	21A		R3-8b-4830	18		D3-2-9030	34		D11-1-2418 M6-3-129 M6-4-129
10L		R10-3L-915	22		R10-7-2430						
11R		R6-2R-2430	23		R5-I103-2430						

STATE OF ILLINOIS  
DEPARTMENT OF TRANSPORTATION

PAVEMENT MARKING AND SIGNING  
ILLINOIS ROUTE 59, BRUCE LANE AND BROOKDALE ROAD

F.A.P. RTE.	SECTION	COUNTY	TOTAL SHEETS	SHEET NO.
338	(112 & 113) WRS-6	DUPAGE	734	371
CONTRACT NO. 60R31				

SCALE: AS SHOWN SHEET NO. 3 OF 9 SHEETS STA. 4010+00 TO STA. 4023+00

ILLINOIS FED. AID PROJECT