


DATE	
BY	
FINAL SURVEY	
SURVEYED	
PLOTTED	
TEMPLATE	
NOTE BOOK	
AREAS CHECKED	
NO.	

DATE	
BY	
ORIGINAL SURVEY	
SURVEYED	
PLOTTED	
TEMPLATE	
NOTE BOOK	
AREAS CHECKED	
NO.	

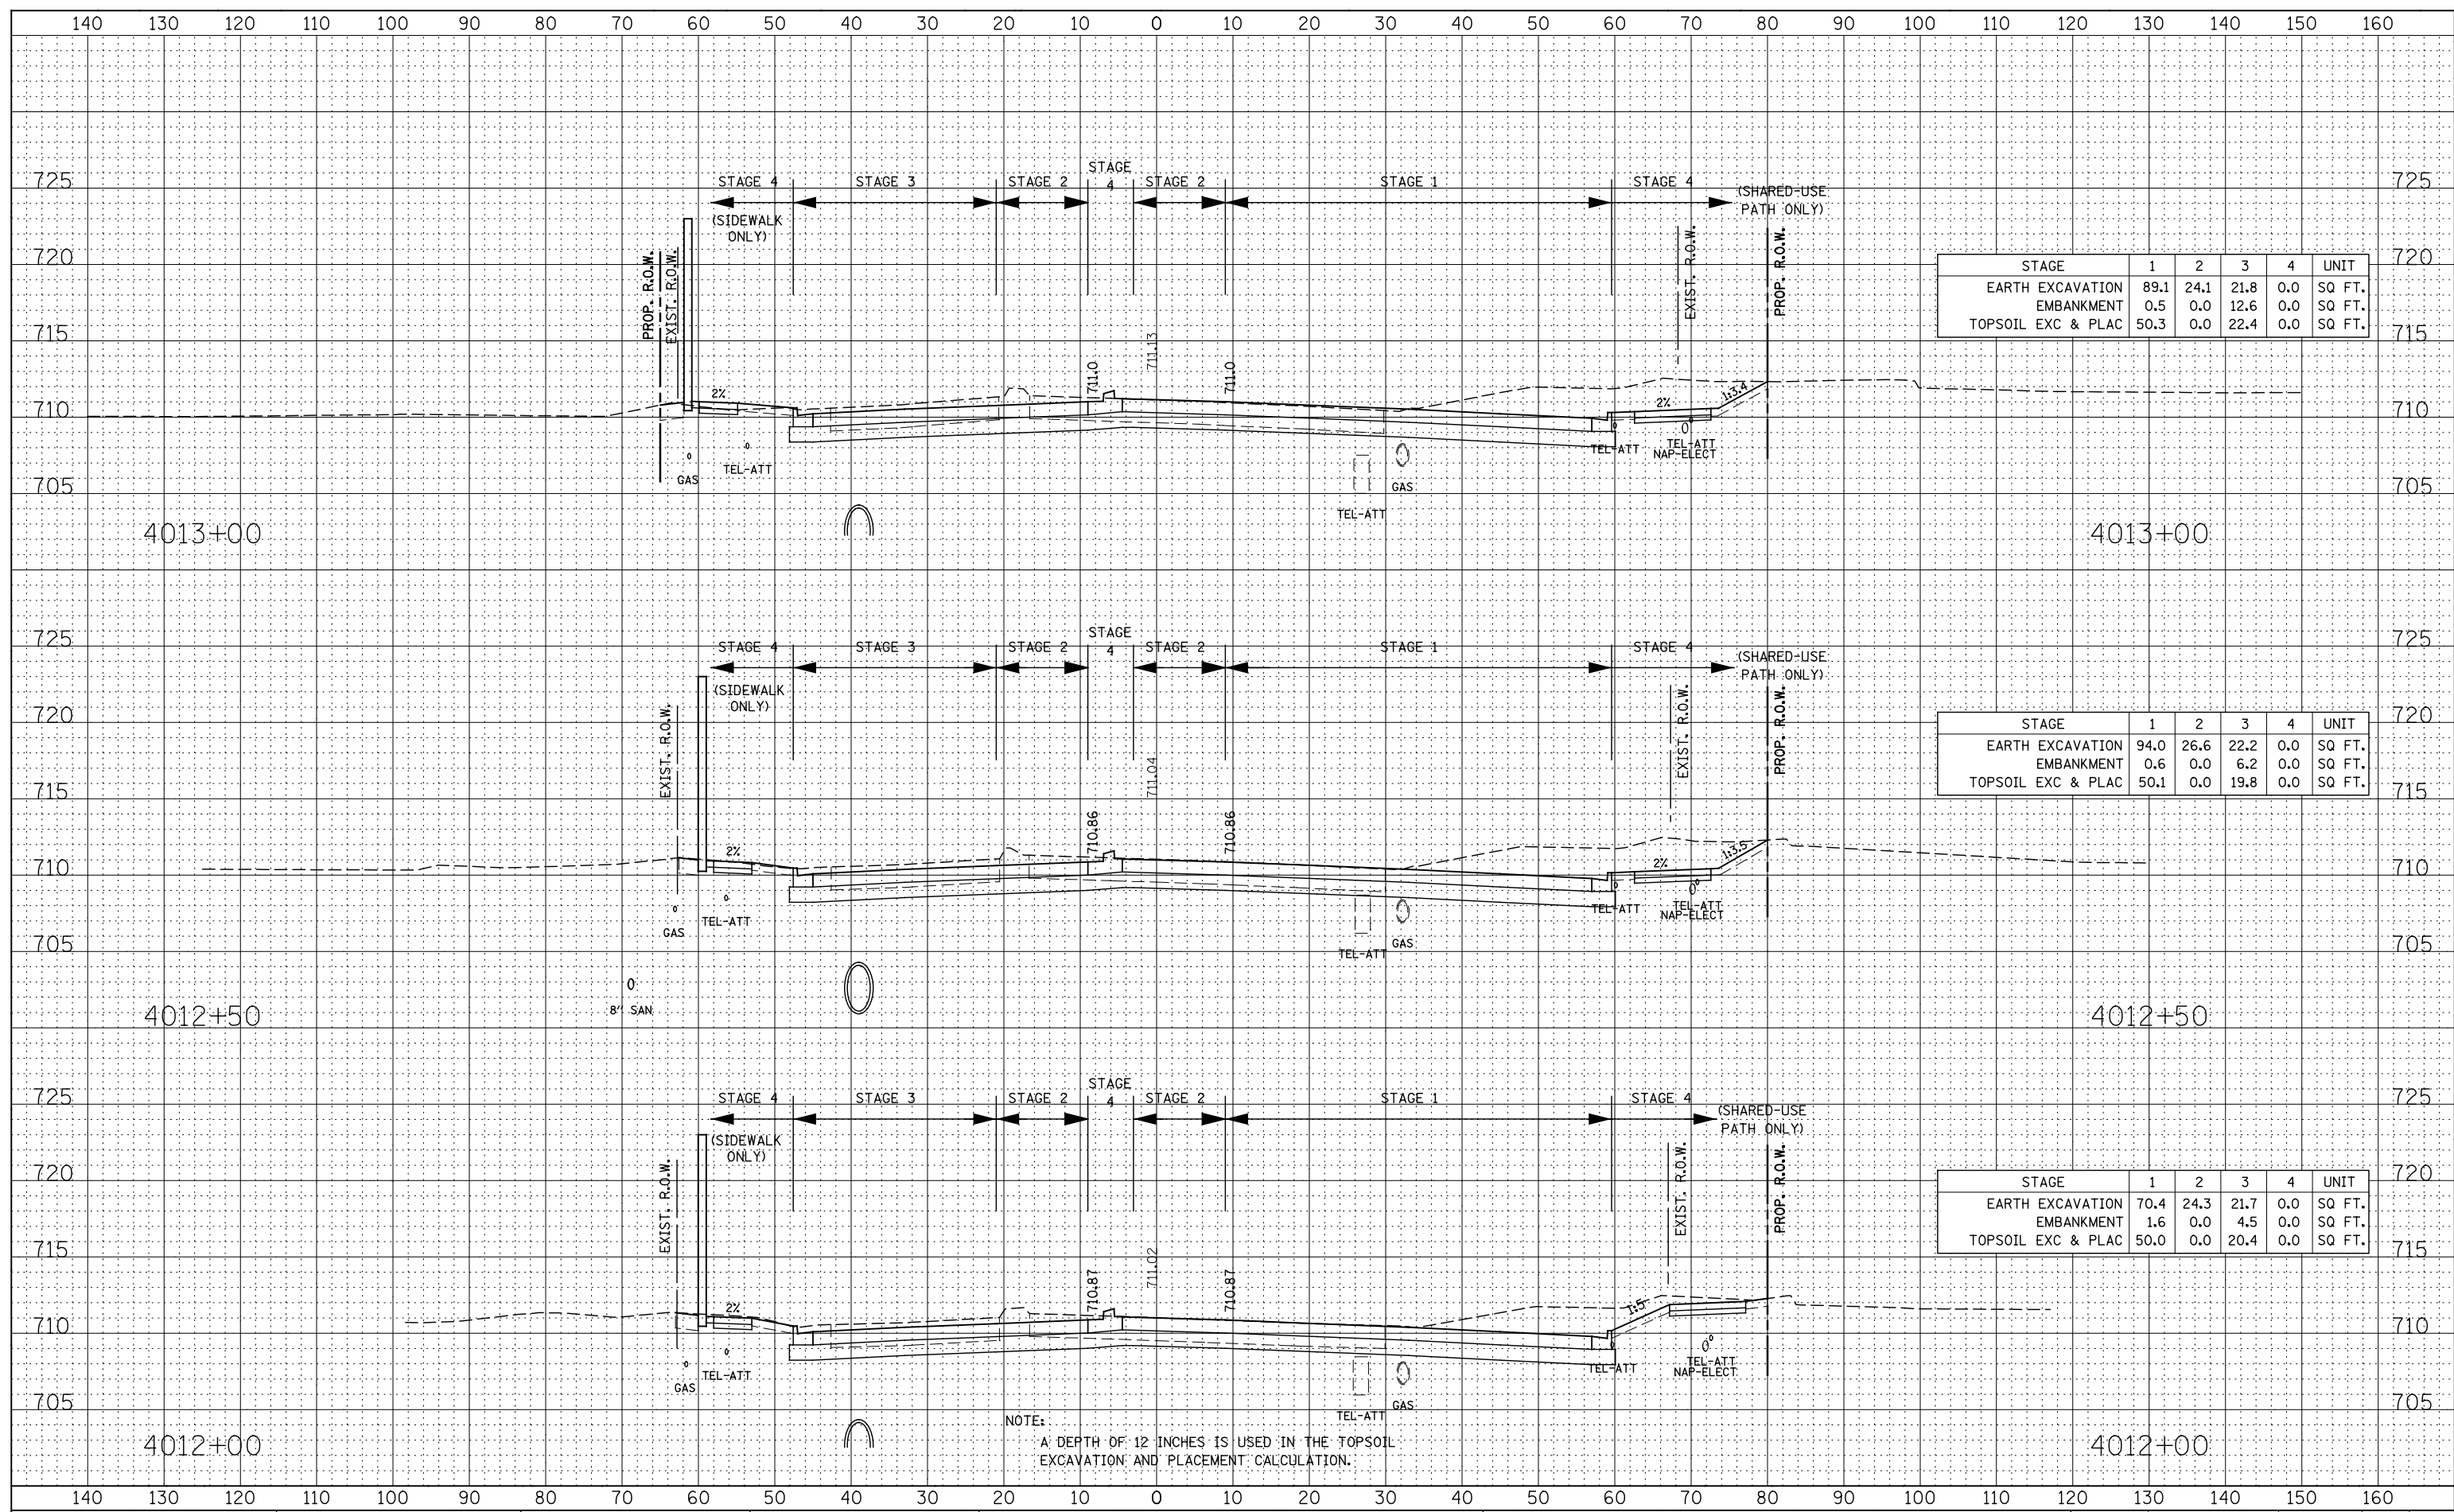

STAGE	1	2	3	4	UNIT
EARTH EXCAVATION	89.1	24.1	21.8	0.0	SQ FT.
EMBANKMENT	0.5	0.0	12.6	0.0	SQ FT.
TOPSOIL EXC & PLAC	50.3	0.0	22.4	0.0	SQ FT.

STAGE	1	2	3	4	UNIT
EARTH EXCAVATION	94.0	26.6	22.2	0.0	SQ FT.
EMBANKMENT	0.6	0.0	6.2	0.0	SQ FT.
TOPSOIL EXC & PLAC	50.1	0.0	19.8	0.0	SQ FT.

STAGE	1	2	3	4	UNIT
EARTH EXCAVATION	70.4	24.3	21.7	0.0	SQ FT.
EMBANKMENT	1.6	0.0	4.5	0.0	SQ FT.
TOPSOIL EXC & PLAC	50.0	0.0	20.4	0.0	SQ FT.

NOTE:  
A DEPTH OF 12 INCHES IS USED IN THE TOPSOIL EXCAVATION AND PLACEMENT CALCULATION.

STATE OF ILLINOIS  
DEPARTMENT OF TRANSPORTATION

ILLINOIS ROUTE 59  
STAGE 1 THRU 4 CROSS-SECTIONS

DESIGNED -	RTA	REVISED -	
DRAWN -	KES	REVISED -	
CHECKED -	PJO	REVISED -	
DATE -	12/14/2012	REVISED -	

SCALE: SHEET NO. 29 OF 59 SHEETS STA. 4012+00 TO STA. 4013+00

F.A.P. RTE.	SECTION	COUNTY	TOTAL SHEETS	SHEET NO.
338	(112 & 113) WRS-6	DUPAGE	734	670
CONTRACT NO. 60R31				
FED. ROAD DIST. NO. ILLINOIS FED. AID PROJECT				