



**ELEVATION**

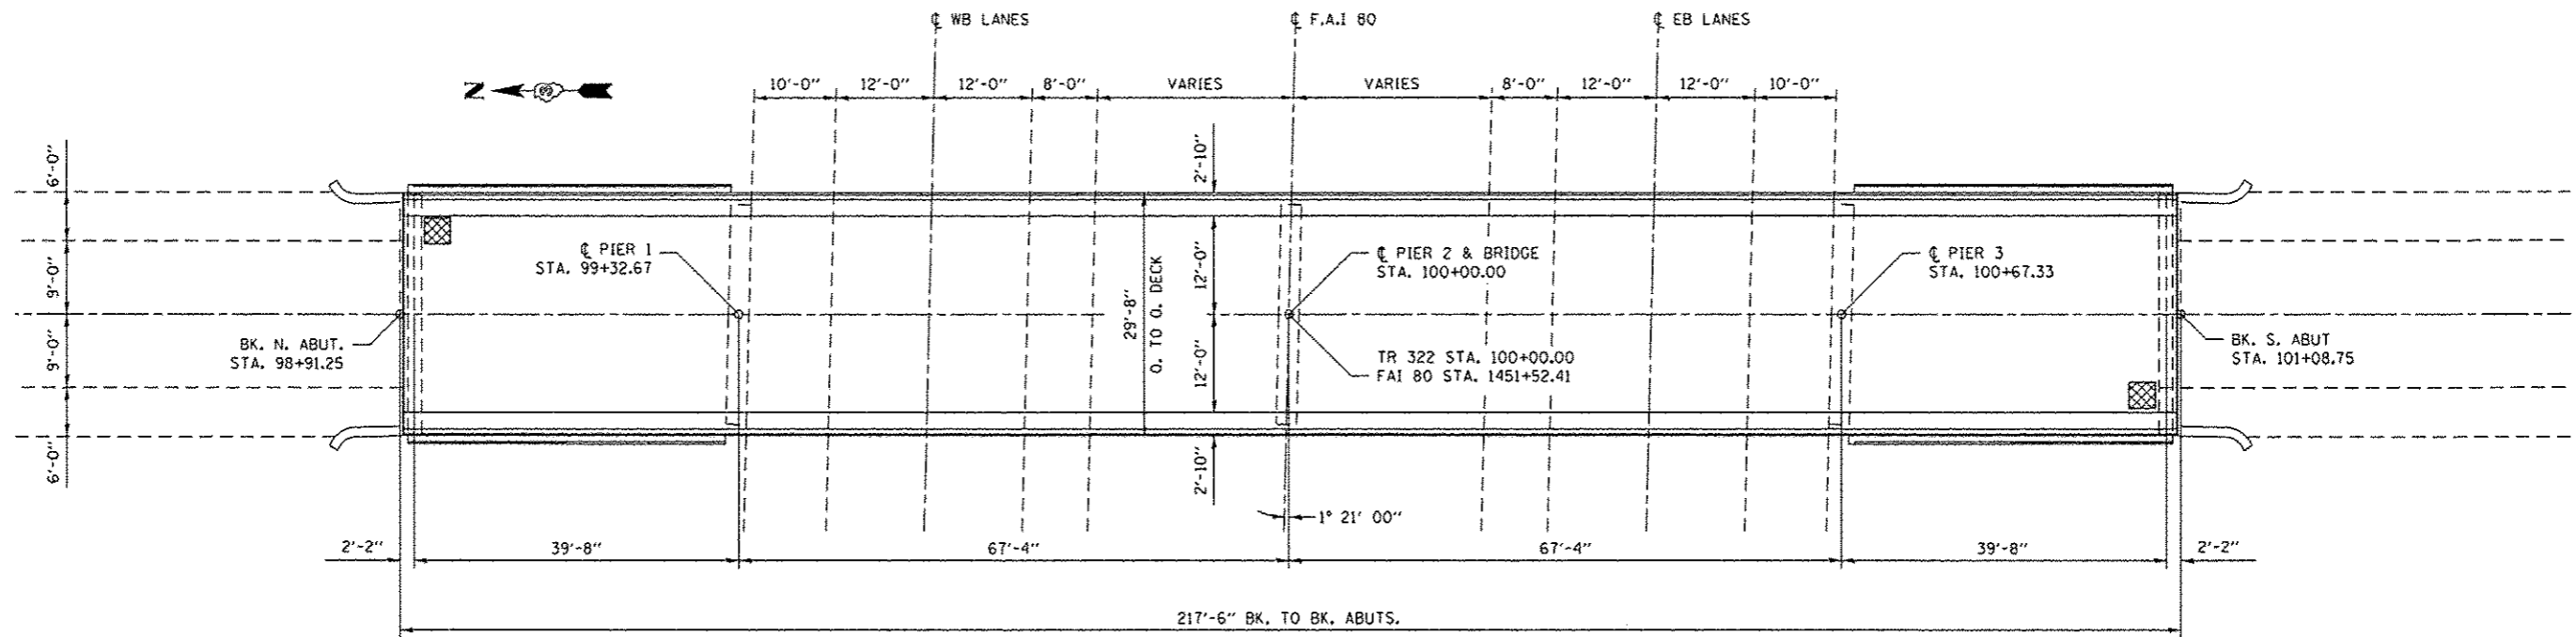

**PLAN**

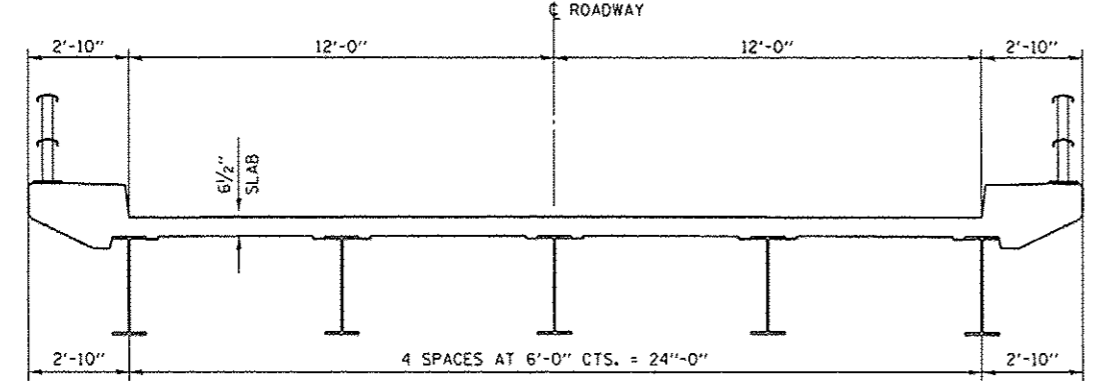

**CROSS SECTION**

 AIR MONITORS

**TOTAL BILL OF MATERIAL**

ITEM	UNIT	SUPER	SUB	TOTAL
CLEANING AND PAINTING STRUCTURAL STEEL, LOCATION 1	L SUM	1		1
CONTAINMENT AND DISPOSAL OF LEAD PAINT CLEANING RESIDUES NO. 1	L SUM	1		1
BRIDGE CLEANING AND PAINTING WARRANTY NUMBER 1	L SUM	1		1
PAINTING STEEL RAILING	FOOT	435		435

**"FOR INFORMATION ONLY"**

FILE NAME =	USER NAME = spurlookd	DESIGNED - DBS	REVISED -	STATE OF ILLINOIS DEPARTMENT OF TRANSPORTATION	GENERAL PLAN AND ELEVATION FOR STRUCTURE NO. 006-0127	F.A.I. RTE. 80	SECTION 106-6HB-1BP	COUNTY	TOTAL SHEETS 9	SHEET NO. 7	
c:\pu_work\pvidot\spurlookd\08335437\036C88-shr-details.dgn	DRAWN - DBS	CHECKED -	REVISED -			SCALE: NONE	SHEET 1 OF 1 SHEETS	TO STA.	CONTRACT NO. 66C88		
Default	PLOT SCALE = 100.0000' / in.	DATE - MAR 2013	REVISED -			[ILLINOIS] FED. AID PROJECT					
	PLOT DATE = 3/26/2013										