


Location 3 (IL 40 over IL River) For information Only

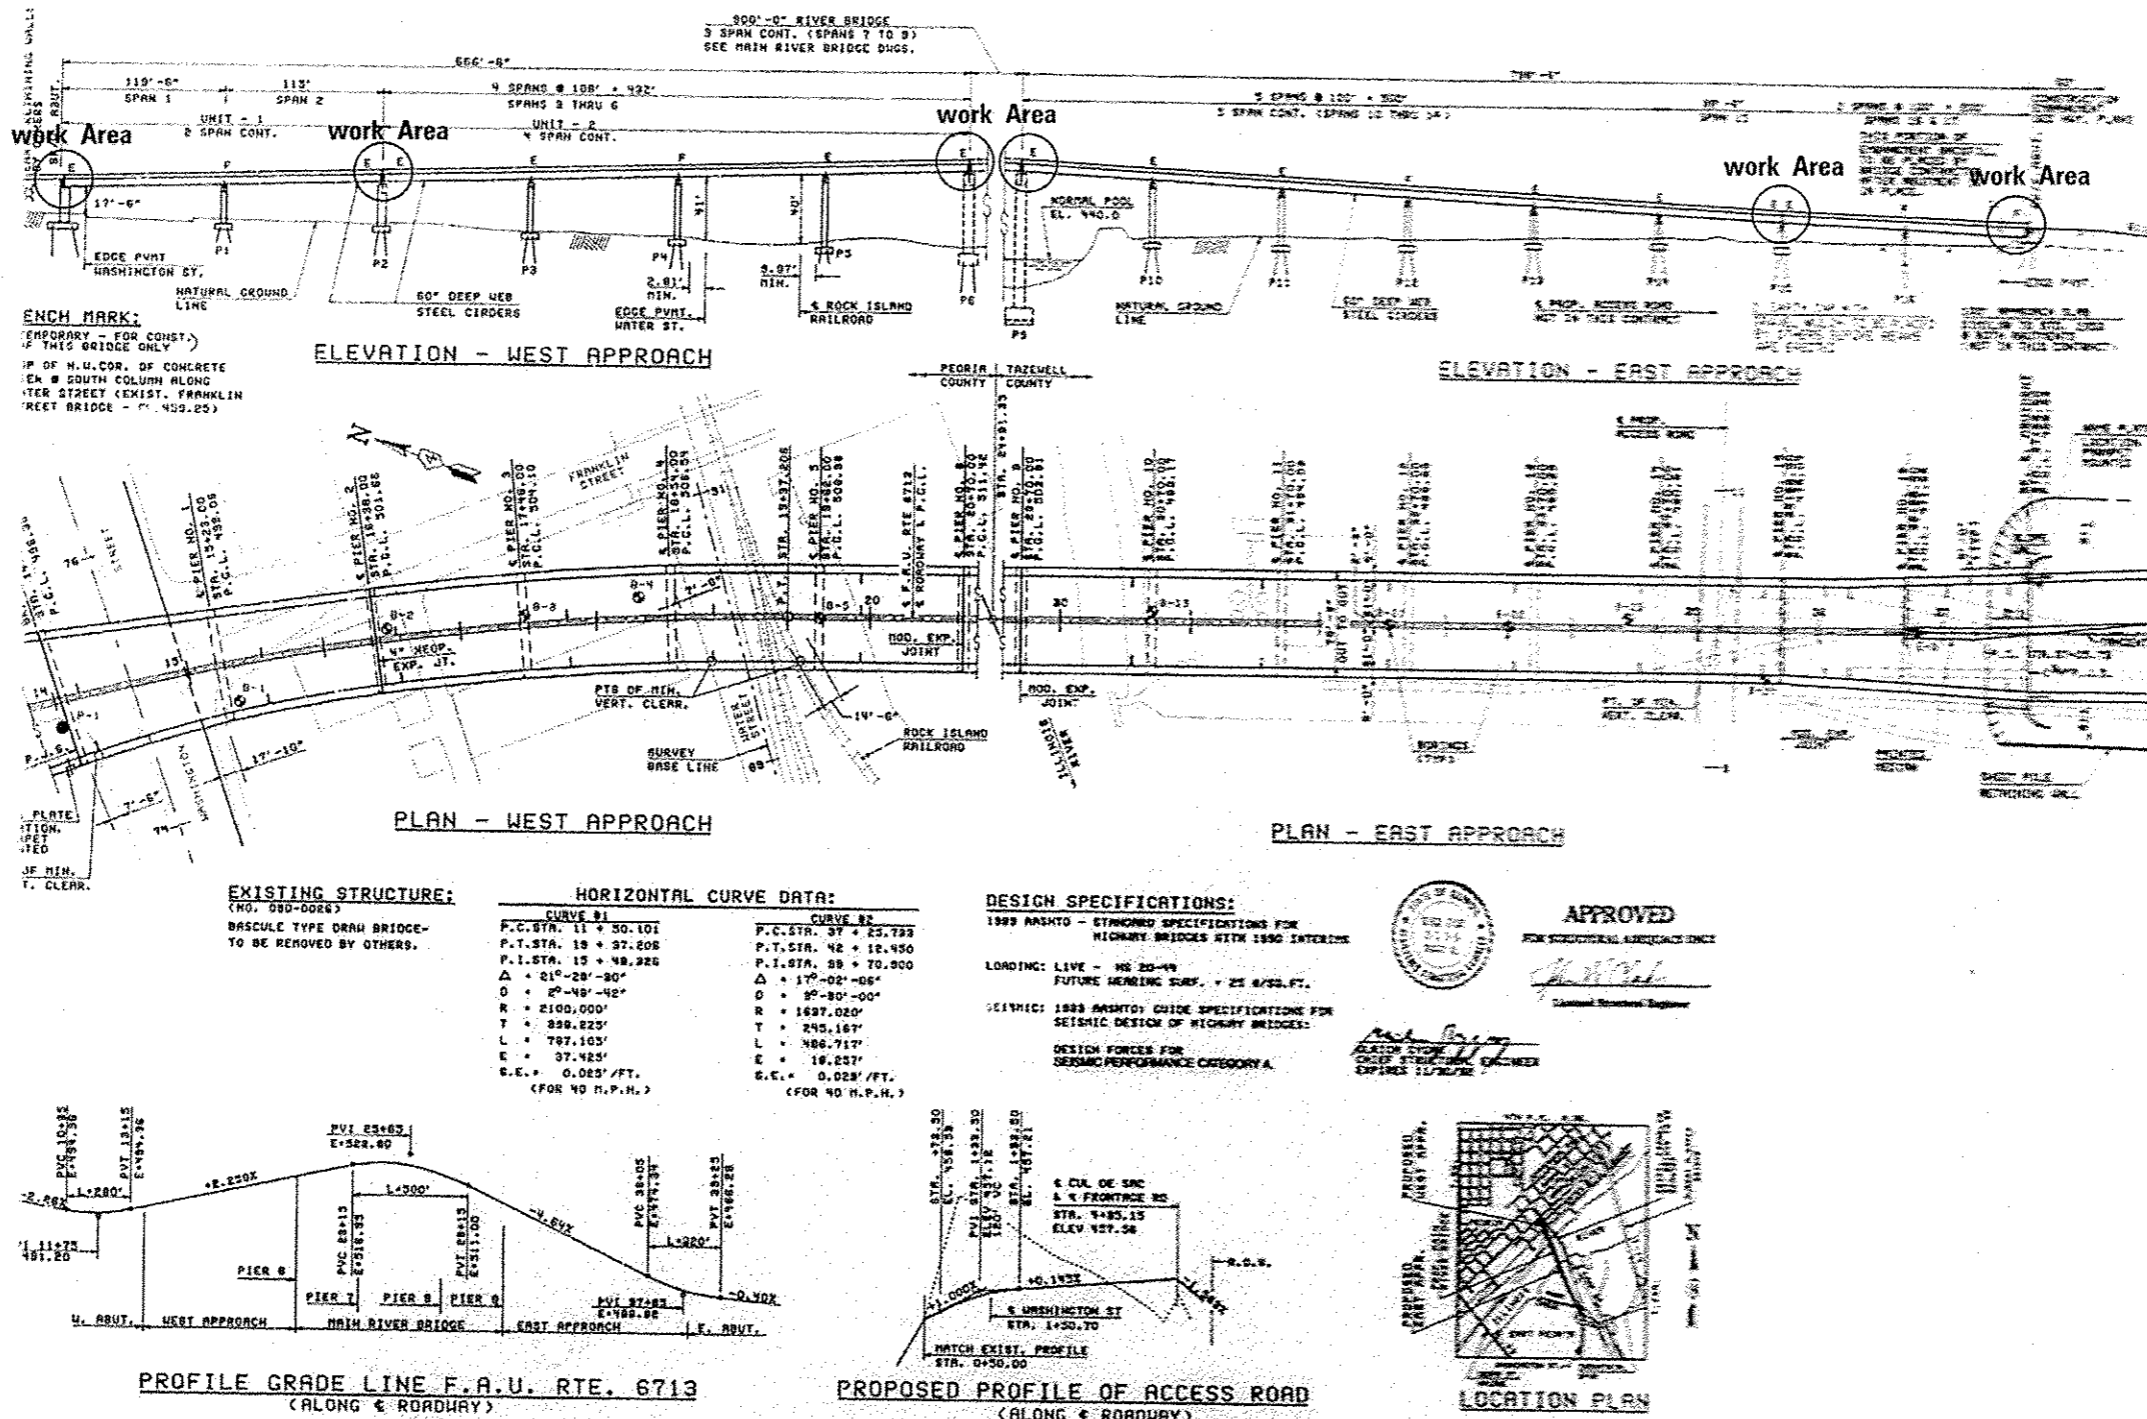

APPROVED
FOR SCHEMATIC SUBMITTANCE
[Signature]
District Engineer

DESIGN CHECKED BY
[Signature]
District Engineer

FILE NAME : 60821-Bridge Washing 2013.dgn	USER NAME : coubreggs	DESIGNED - DRAWN - CHECKED - DATE -	REVISED - REVISED - REVISED - REVISED -	STATE OF ILLINOIS DEPARTMENT OF TRANSPORTATION		F.A. RTE. VAR	SECTION D4 BRIDGE WASHING 2013	COUNTY VARIOUS	TOTAL SHEETS 8	SHEET NO. 7	CONTRACT NO. 68B21 ILLINOIS FED. AID PROJECT
Default	PLOT SCALE : 100.0000' / in. PLOT DATE : 3/26/2013	SCALE:	SHEET			OF	SHEETS	STA.	TO STA.		