

STATE OF ILLINOIS  
DEPARTMENT OF TRANSPORTATION  
DIVISION OF HIGHWAYS

**PROPOSED  
HIGHWAY PLANS**

FAP ROUTE 67 (IL 97)  
SECTION (S) L-1  
PROJECT HSIP-0067(084)  
ADDITION OF OVERHEAD LIGHTING  
SANGAMON COUNTY


F.A.P. RTE.	SECTION	COUNTY	TOTAL SHEETS	SHEET NO.
67	(S) L-1	SANGAMON	9	1
ILLINOIS			CONTRACT NO. 72G04	

**INDEX OF SHEETS**

1	COVER SHEET
2	GENERAL NOTES
3	SUMMARY OF QUANTITIES
4-7	PLAN SHEETS
8	LUMINAIRE PERFORMANCE TABLE
9	PLAN DETAILS

**STANDARDS**

- 000001-06
- 001006
- 701011-03
- 701001-02
- 701006-04
- 701301-04
- 701901-02
- 825001-01
- 830006-01
- 836001-02

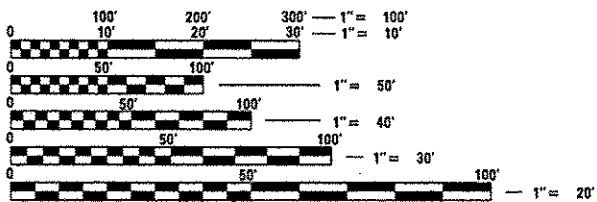



FULL SIZE PLANS HAVE BEEN PREPARED USING STANDARD ENGINEERING SCALES. REDUCED SIZED PLANS WILL NOT CONFORM TO STANDARD SCALES. IN MAKING MEASUREMENTS ON REDUCED PLANS, THE ABOVE SCALES MAY BE USED.

J.U.L.I.E.  
JOINT UTILITY LOCATION INFORMATION FOR EXCAVATION  
1-800-892-0123  
OR 811

PROJECT ENGINEER: JEFF MYERS (217)782-4761  
PROJECT MANAGER: KEITH DONOVAN (217)557-6349

CONTRACT NO. 72G04

GROSS LENGTH = 6185 FT. = 1.17 MILE  
NET LENGTH = 6185 FT. = 1.17 MILE

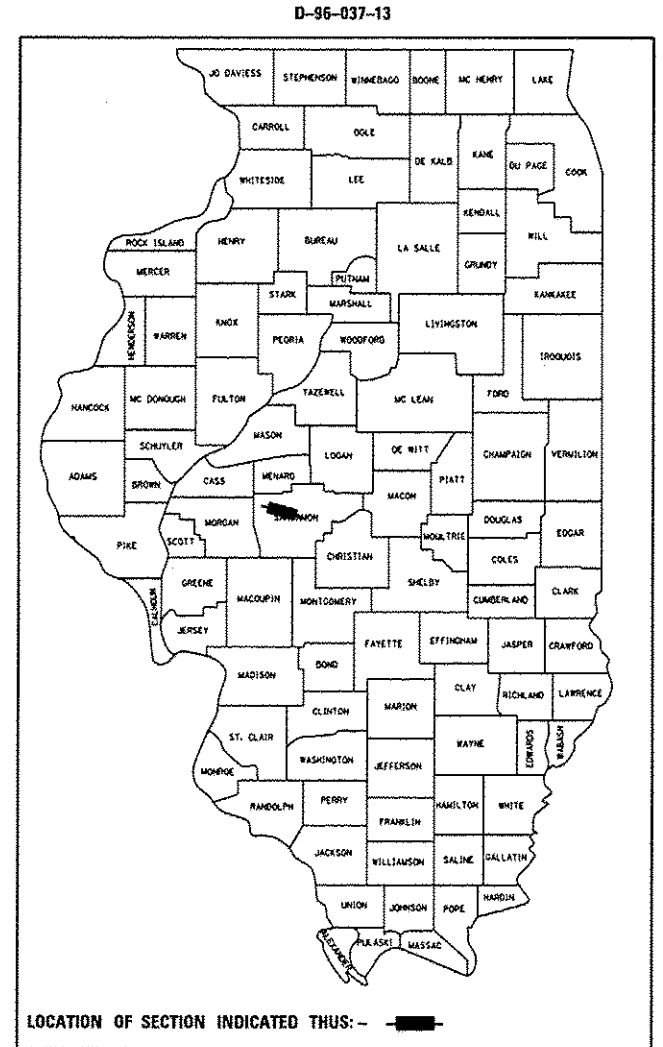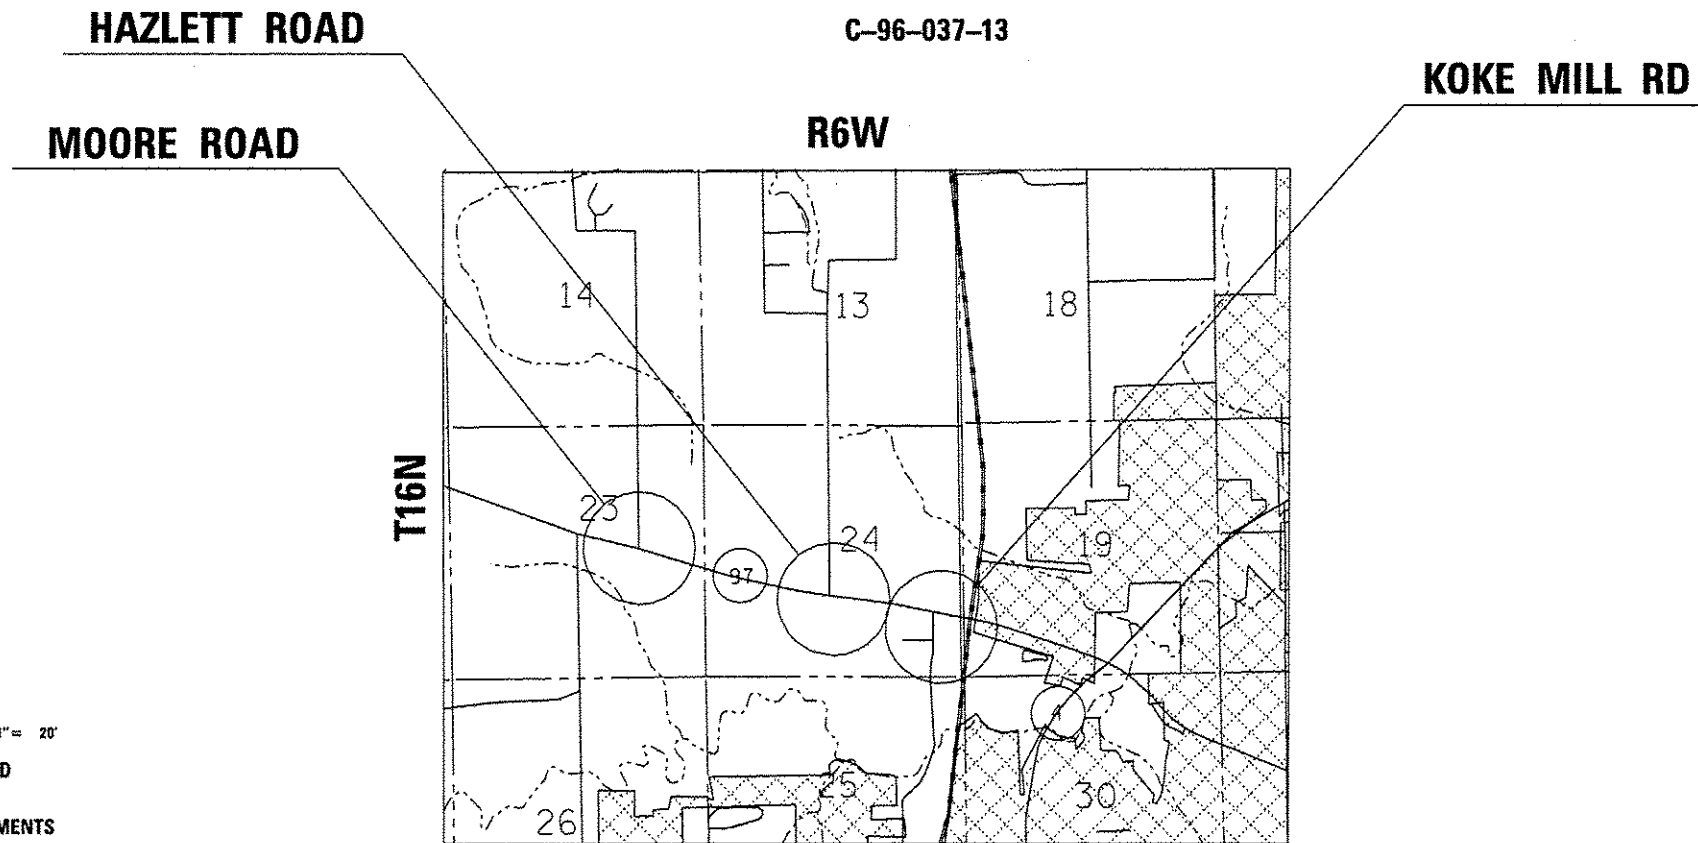

STATE OF ILLINOIS  
DEPARTMENT OF TRANSPORTATION  
DIVISION OF HIGHWAYS

SUBMITTED MARCUS 20 13  
Raja Z. Orntan  
DEPUTY DIRECTOR OF HIGHWAYS, REGION ENGINEER

April 26 20 13  
John D. Baramzelli, P.E.  
ENGINEER OF DESIGN AND ENVIRONMENT

April 26 20 13  
Over Osman, P.E.  
DIRECTOR OF HIGHWAYS, CHIEF ENGINEER

**PRINTED BY THE AUTHORITY  
OF THE STATE OF ILLINOIS**