



THRU ARROW LAYOUT

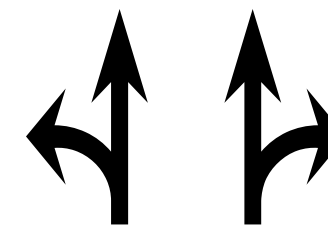

2 ARROW COMBINATION
26.0 SF

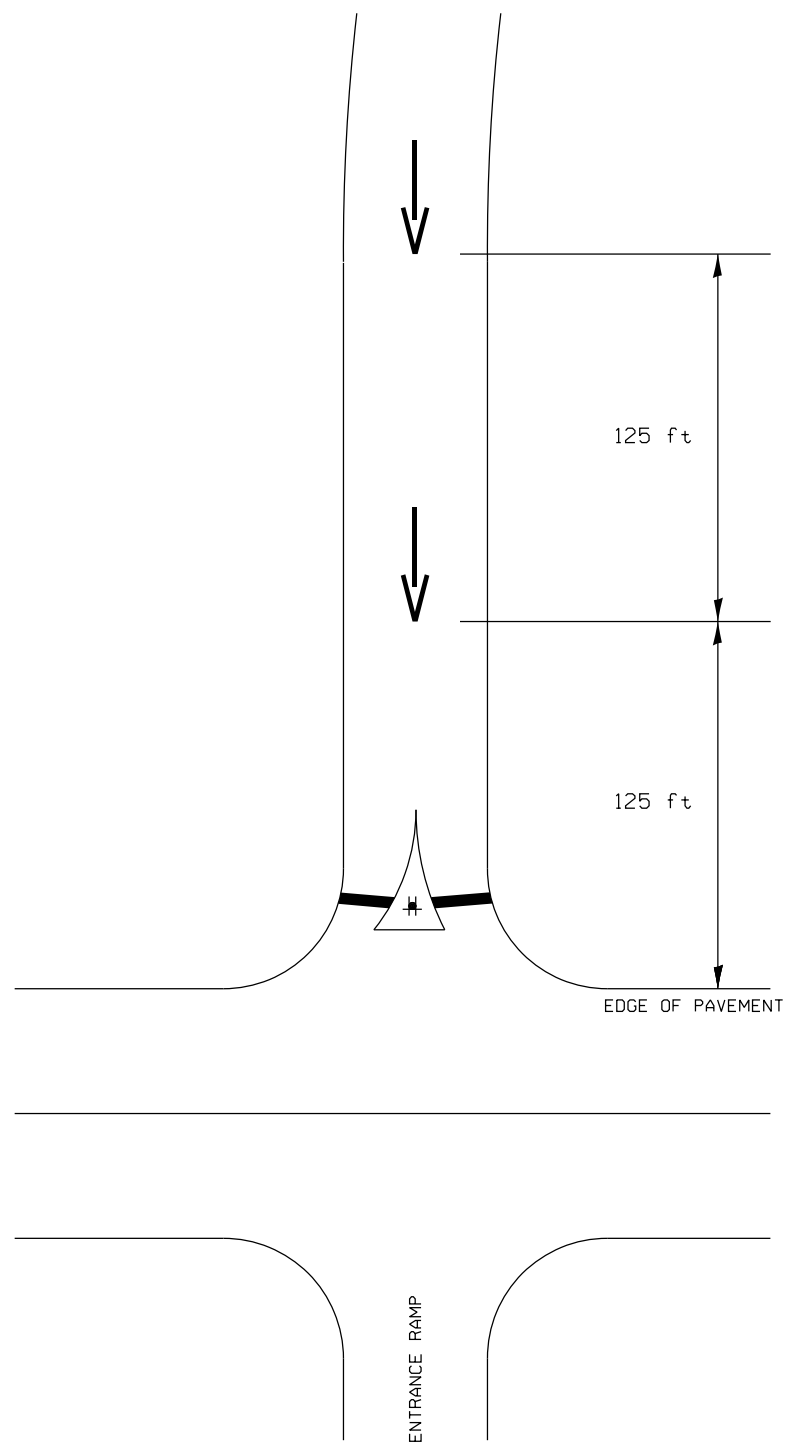

LT TURN ARROW
15.6 SF



RT TURN ARROW
15.6 SF



THRU ARROW
11.5 SF



WRONG WAY ARROW
24.3 SF

FILE NAME =	USER NAME = sparksgw	DESIGNED -	REVISED -
c:\pwork\work\pwork\sparksgw\0338825\0672610-sht-Sign_Details.dgn		DRAWN -	REVISED -
Default	PLOT SCALE = 40.0000 sf / in.	CHECKED -	REVISED -
	PLOT DATE = Mar-28-2013 03:13:14PM	DATE -	REVISED -

STATE OF ILLINOIS
DEPARTMENT OF TRANSPORTATION

STRIPING DETAILS

SCALE: SHEET OF SHEETS STA. TO STA.

F.A. RTE.	SECTION	COUNTY	TOTAL SHEETS	SHEET NO.
	**	*	30	8
CONTRACT NO.			72G10	